
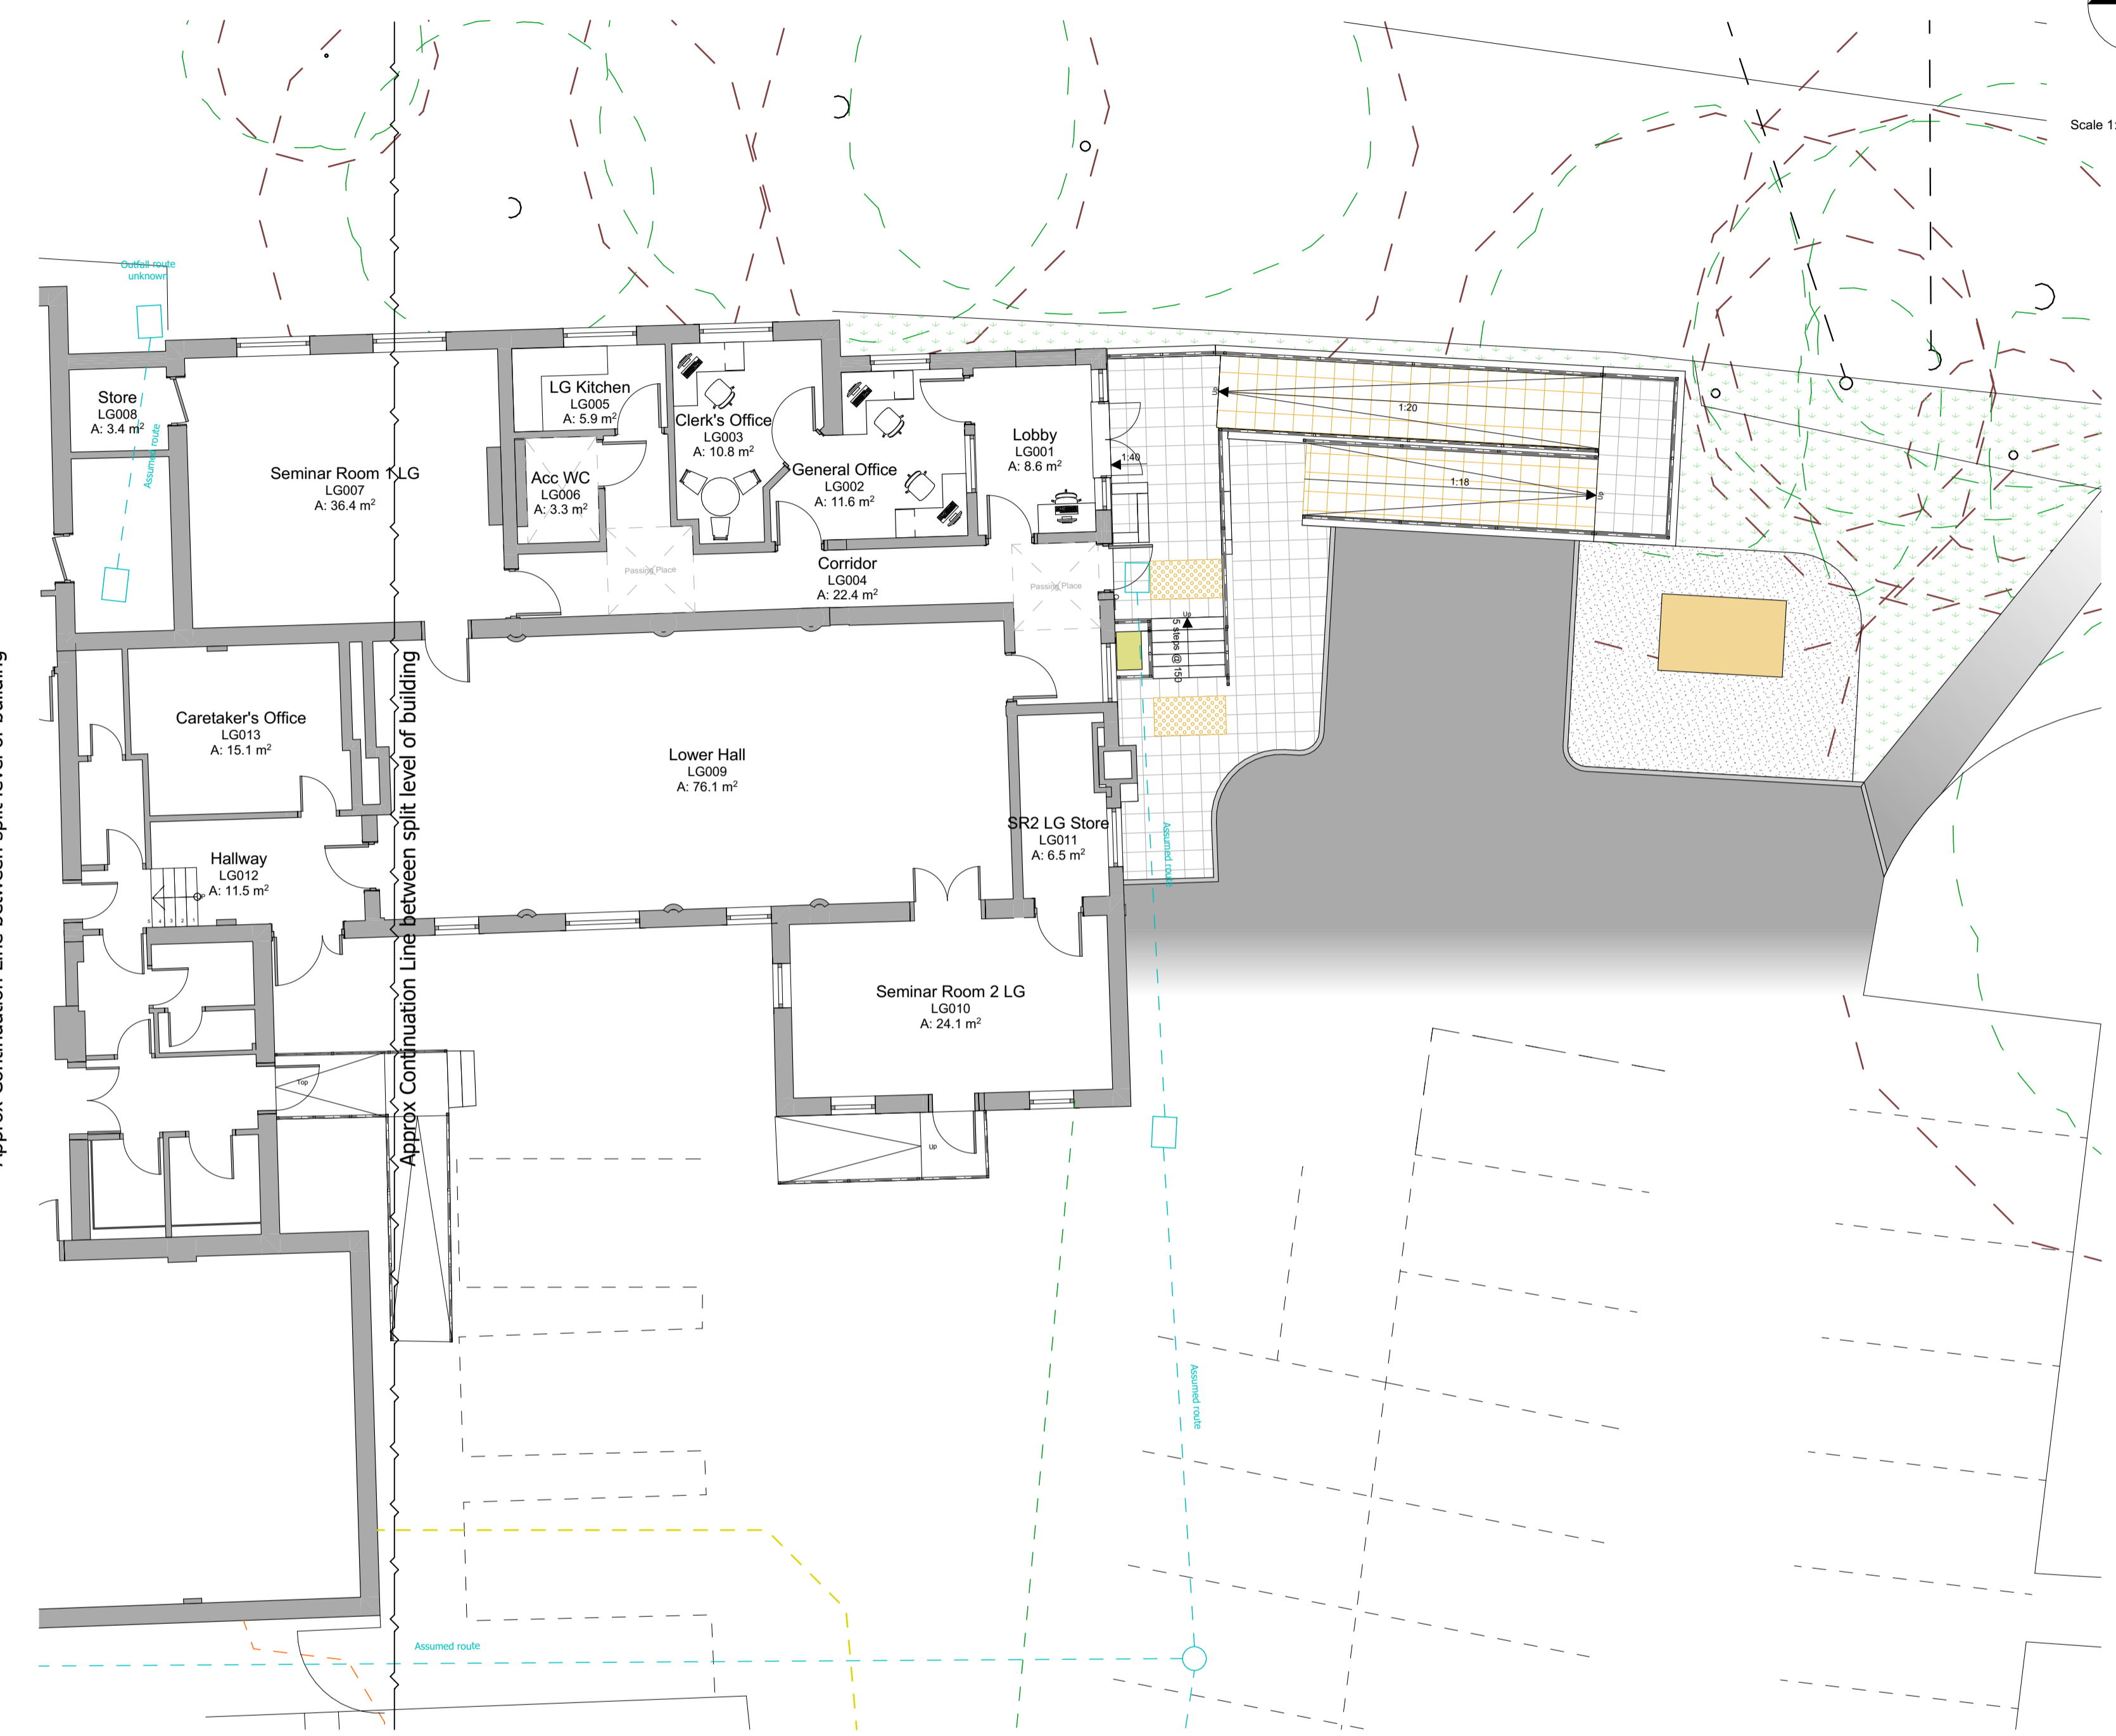
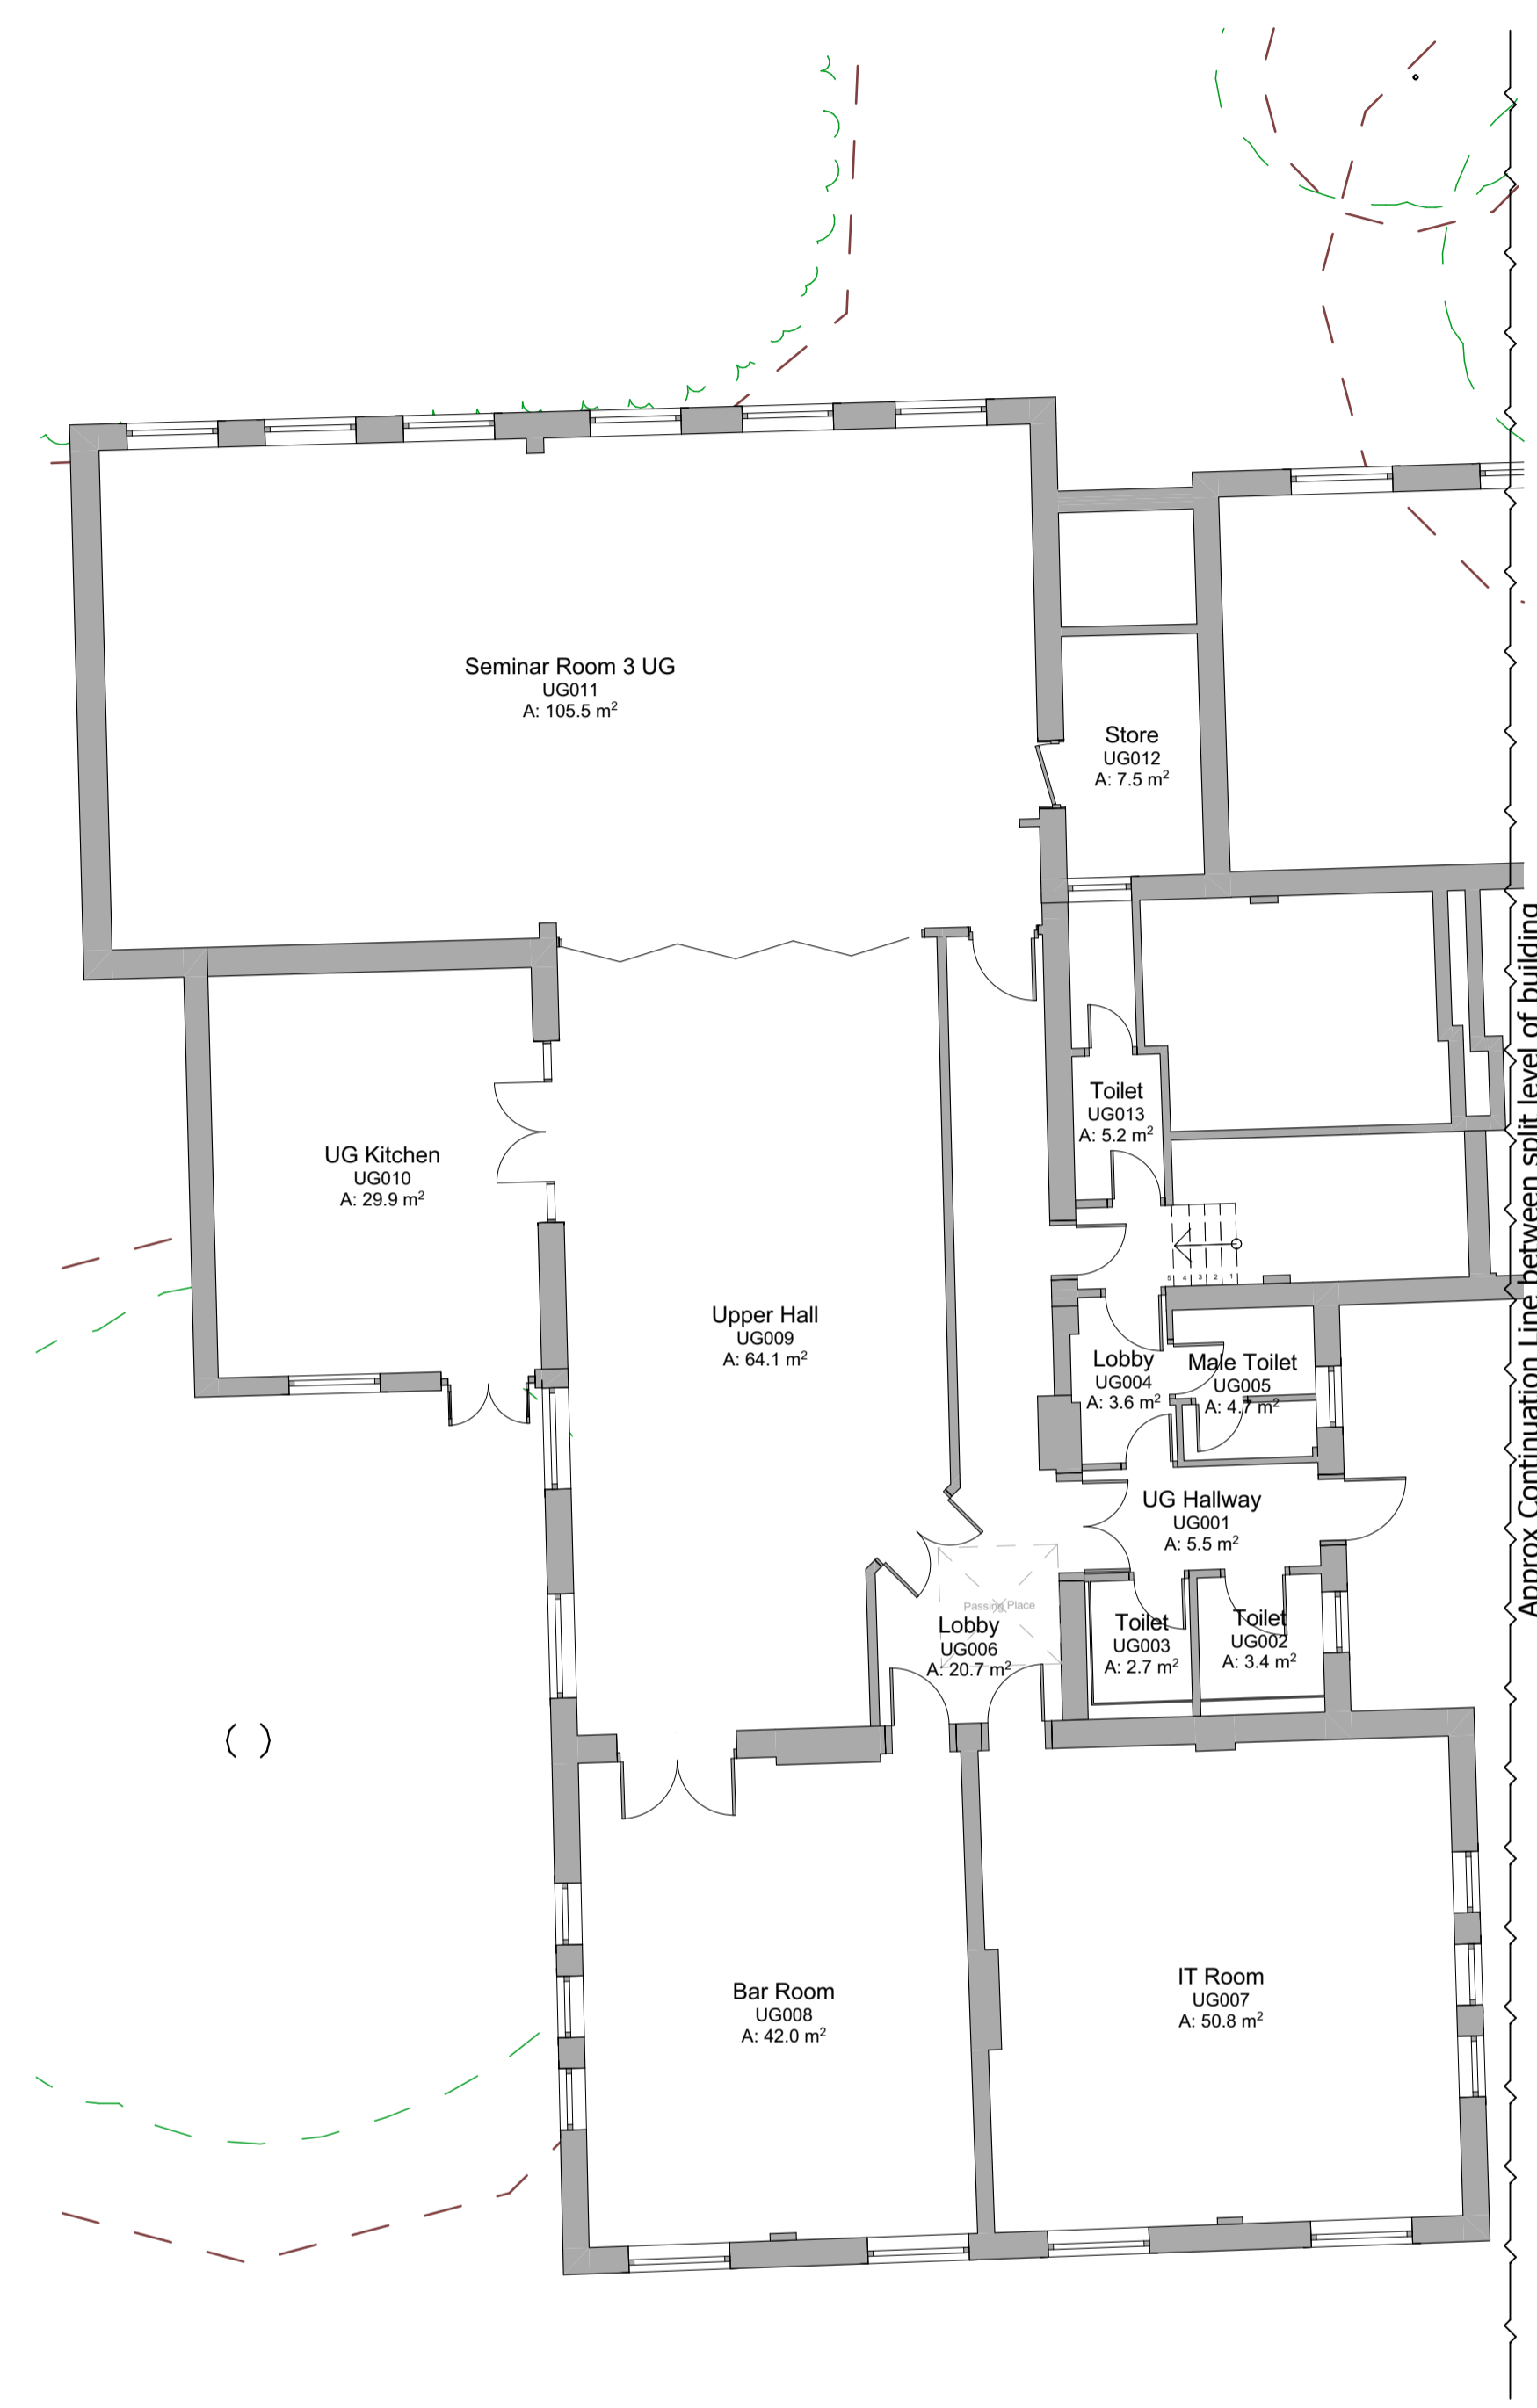
 


NOTE
 Drawing use for status issued for only. Feasibility & Planning drawings are not intended for construction or manufacture. J Mahoney Architects Ltd cannot accept any responsibility for issues arising due to this.

All dimensions to be checked on site and any discrepancies to be notified prior to the commencement of work.

Do not scale from this drawing. If in doubt ask

© J Mahoney Architects Ltd

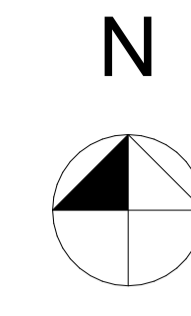

Rev	Revision Notes	Date	Initial
E	Updated to current proposals	09.02.24	JFM
D	Updated following client meeting 19.01.23.	24.01.23	JFM
C	Tree survey information added. Materials added, notes updated.	07.09.20	JFM
B	Layout updated in line with site plan changes	14.05.20	JFM
A	Initial issue	28.04.20	JFM

status **PLANNING**

J Mahoney Architects
 Design & Planning

J Mahoney Architects Ltd,
 25 Millstones, Oxspring
 Sheffield, S36 8WZ

Tel: 07577572695
 Email: jmahoneyarchitects@gmail.com

client
Penistone Town Council

job title
**Extension to Community Centre
 St John's Community Centre
 Church Street, Penistone
 Sheffield, S36 6AR**

drg title
Proposed Floor Plans

date **April 2020** drawn **JFM**

scale **1:100** sheet **A1**

drwg no & revision
PCC-JMA-ZZ-00-DR-A-(10)001E