

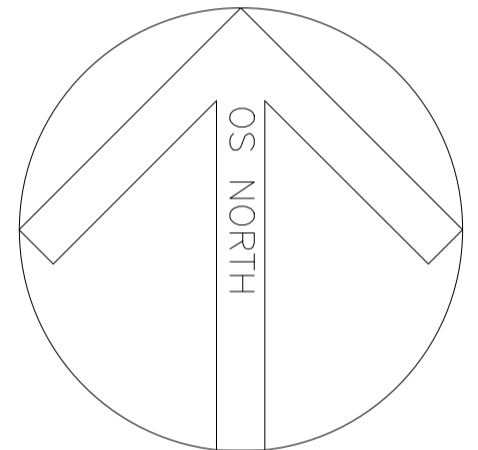


PROPOSED SITE PLAN

Scale - 1:100 @ A1

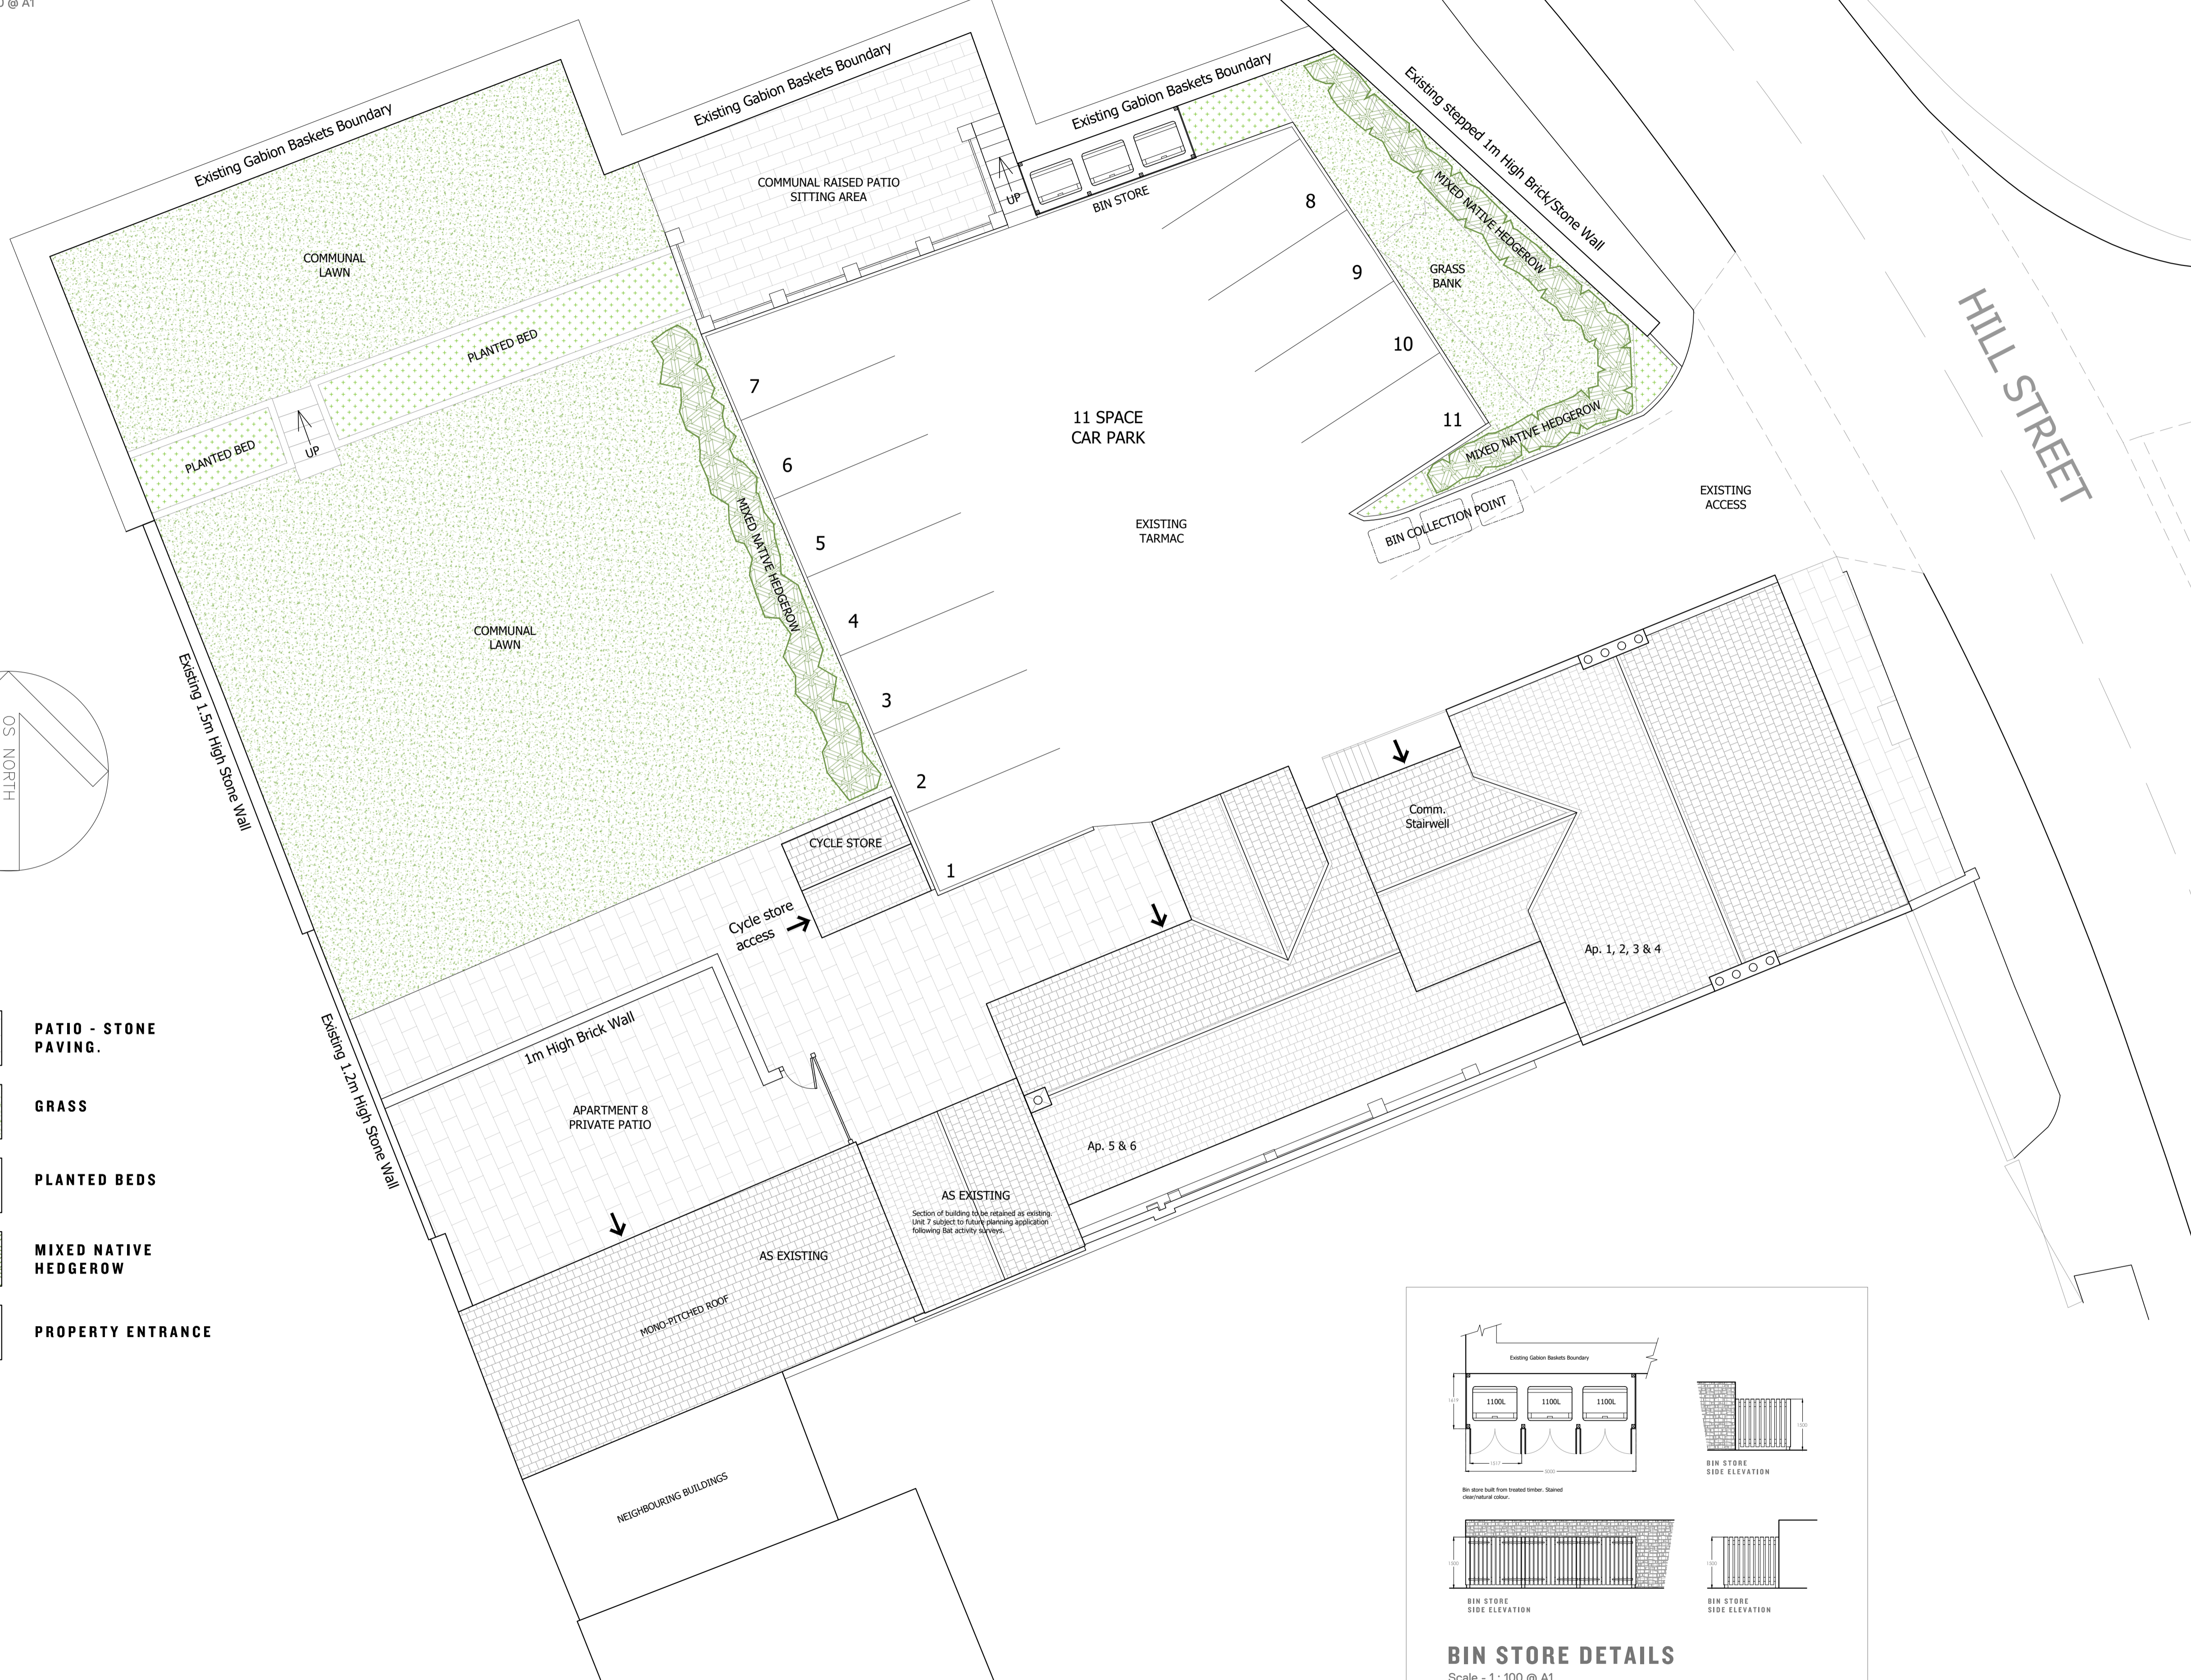

- KEY :**
-  PATIO - STONE PAVING.
 -  GRASS
 -  PLANTED BEDS
 -  MIXED NATIVE HEDGEROW
 -  PROPERTY ENTRANCE

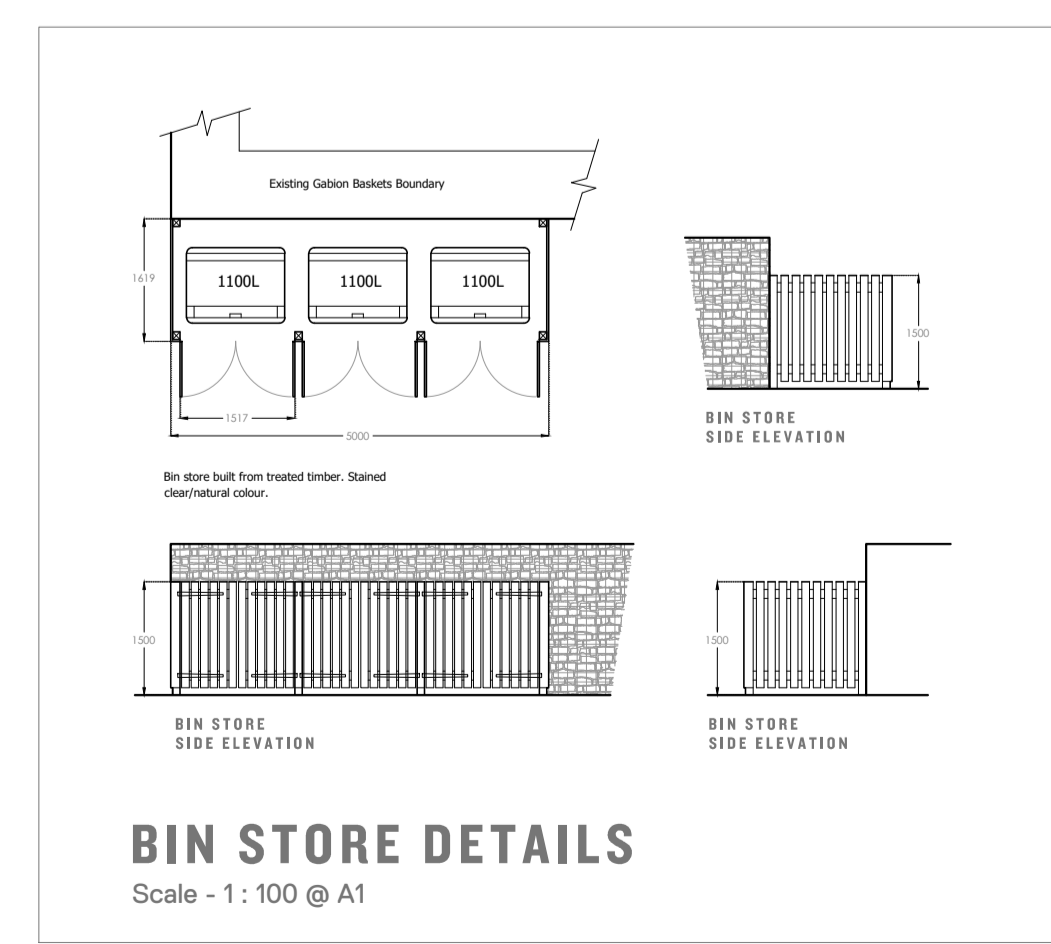

GENERAL NOTES

Figured dimensions only to be taken from this drawing. Do not scale. If in doubt ask.

Revisions

- B - 08-04-25
 - Unit 7 to remain as existing.
 - Parking spaces 12 & 13 removed.
 - Cycle store added (8 racks).
- D - 28-08-25
 - Bin Store.
- E - 10-12-25
 - Relocated Bin Store and collection point added.

© Copyright exists on design and information contained in this drawing

No.	Revision/Issue	Date

Client Name
MONFREDI BUILDERS

Project Name
THE FITZWILLIAM ARMS

Project Address
**42 HILL STREET
ELSECAR
BARNSELY, S74 8EL**

Drawing Title
PROPOSED SITE PLAN

Drawn By
CRS

Checked By
.

Office Ref
24.004

Project Number
24.004

Date
10.12.25

Scale
1/100 @ A1

Drawing Number
110 rev.E

C.SWIFT
DESIGN+PLANNING

T - 07342658501
E - coltsswift@outlook.com