


Drawing No.	Rev No.
MAR001 -003	

IF IN DOUBT ASK!


SCALE BARS					
1:100	1	2	3	4	5
1:200	2	4	6	8	10
1:500	5	10	15	20	25
1:1250	25		50		

DO NOT SCALE: Contractor to check all dimensions and report any omissions or errors


**NOTES**

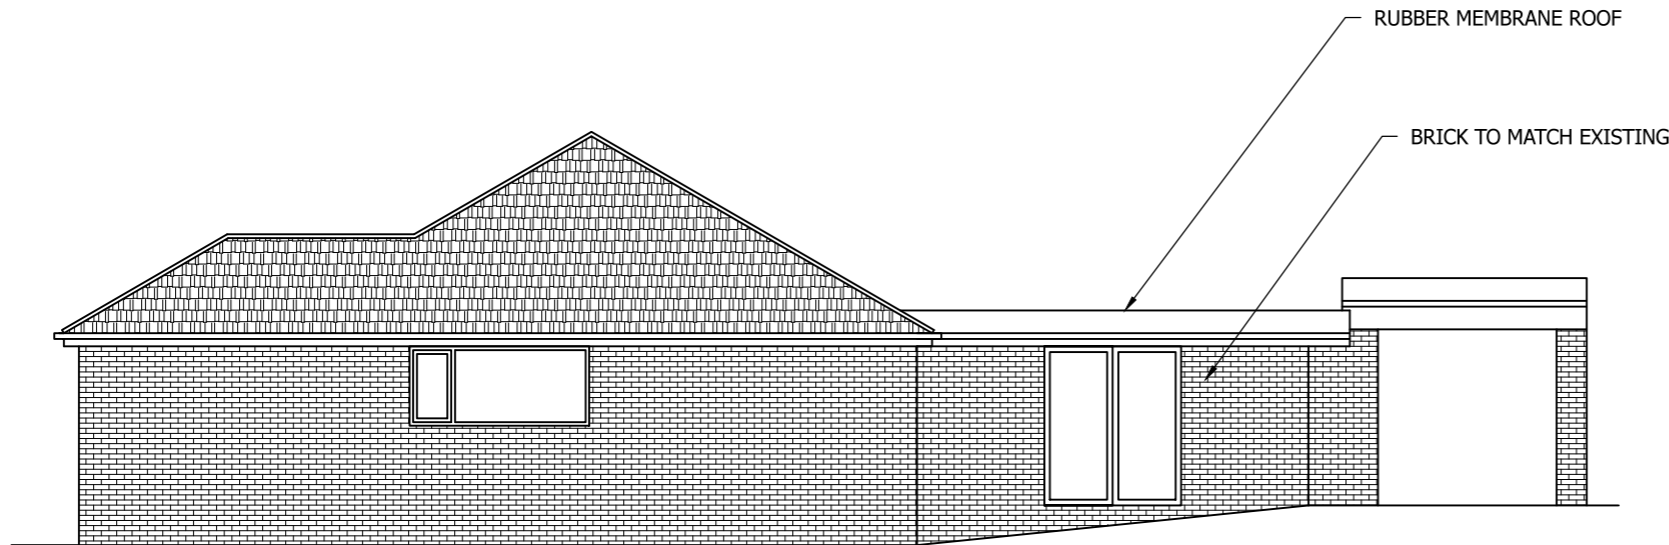

PROPOSED SIDE ELEVATION  
SCALE 1:100 AT A3

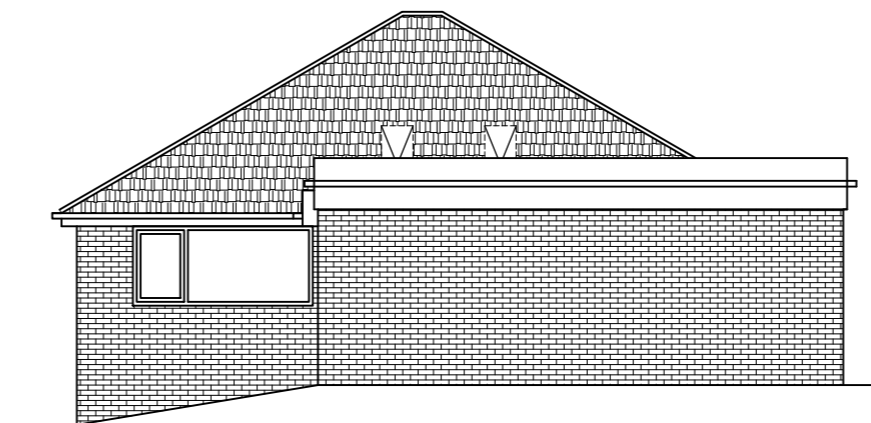

PROPOSED REAR ELEVATION  
SCALE 1:100 AT A3

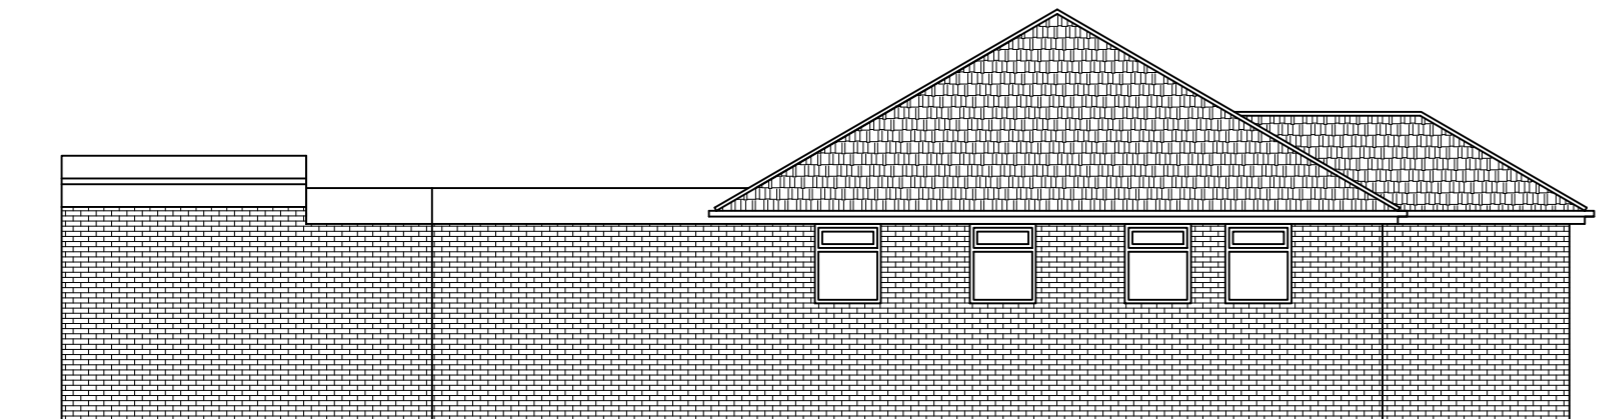

PROPOSED SIDE ELEVATION  
SCALE 1:100 AT A3

Rev	Description	By	Chk	App	Date

JRB DESIGNS Ltd  
1 Saville Road  
Cudworth  
Barnsley  
S72 8LT  
Tel: 01226 383542  
Fax: 01226 380078  
Mob: 07970 541192  
Email: john@jrbdesigns.co.uk

This drawing is copyright. © jrbdesigns Ltd.

Client  
**MR. A ROBERTS**

Drawing Title  
**PROPOSED ELEVATIONS**

Address  
**2 GREYSTONES AVENUE  
WARD GREEN  
BARNSELY  
S70 5JQ**

Project Title:  
**PROPOSED SINGLE STOREY  
SIDE EXTENSION**

Purpose of Issue:  
**PLANNING**

Drawing Status  
**FIRST ISSUE**

Scale at A3 AS SHOWN	Drawn By JRB	Date 06/11/2025
Checked By	Date 06/11/2025	Approved By Date 06/11/2025

Project No. <b>MAR001</b>	Drawing No. <b>003</b>	Revision <b>-</b>
------------------------------	---------------------------	----------------------

APPROVAL  INFORMATION  TENDER  CONTRACT  CONSTRUCTION