



IF IN ANY DOUBT PLEASE ASK THE ARCHITECT FOR CLARIFICATION.
 DO NOT SCALE FROM DRAWING. ALL DIMENSIONS TO BE CHECKED ON SITE.
 THE COPYRIGHT FOR THESE DRAWINGS REMAINS THE PROPERTY OF THE ARCHITECT.
 THEY MUST NOT BE REPRODUCED IN ANY WAY WITHOUT THE ARCHITECTS PRIOR
 WRITTEN CONSENT.

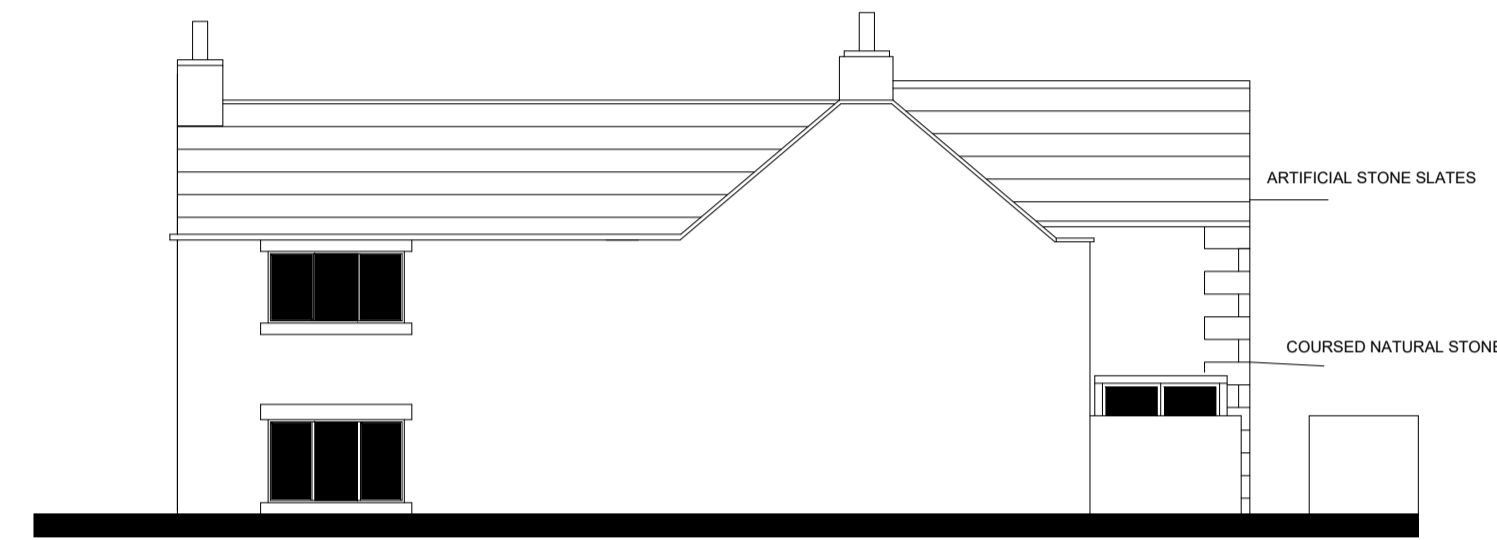

PROPOSED EAST ELEVATION




PROPOSED SOUTH ELEVATION

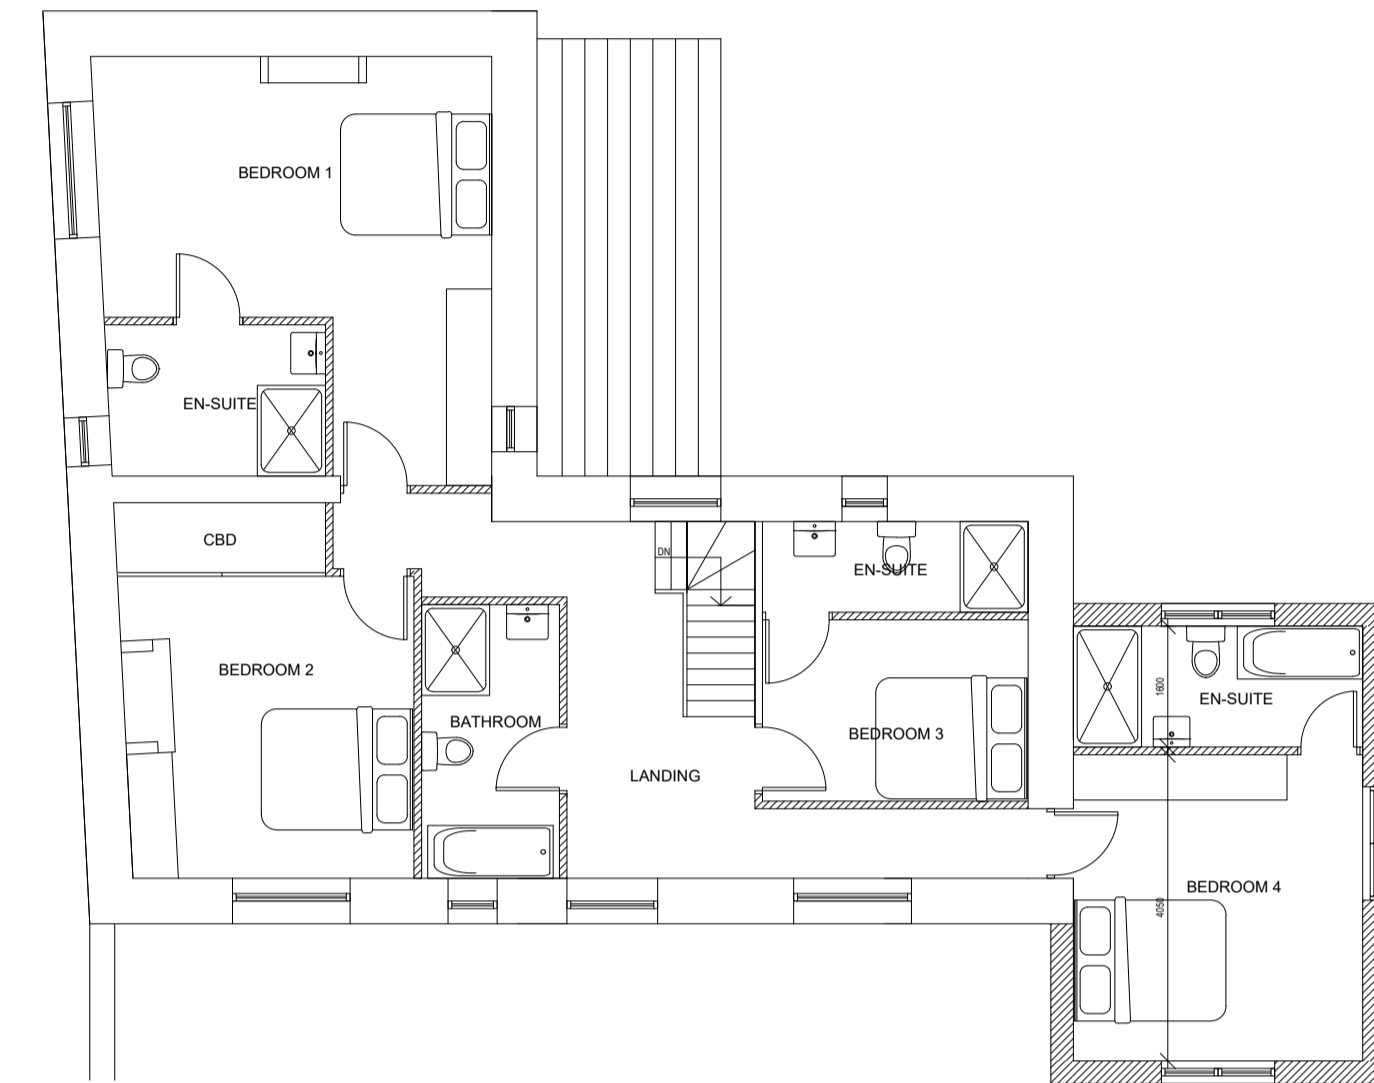


PROPOSED FIRST FLOOR PLAN




PROPOSED NORTH ELEVATION

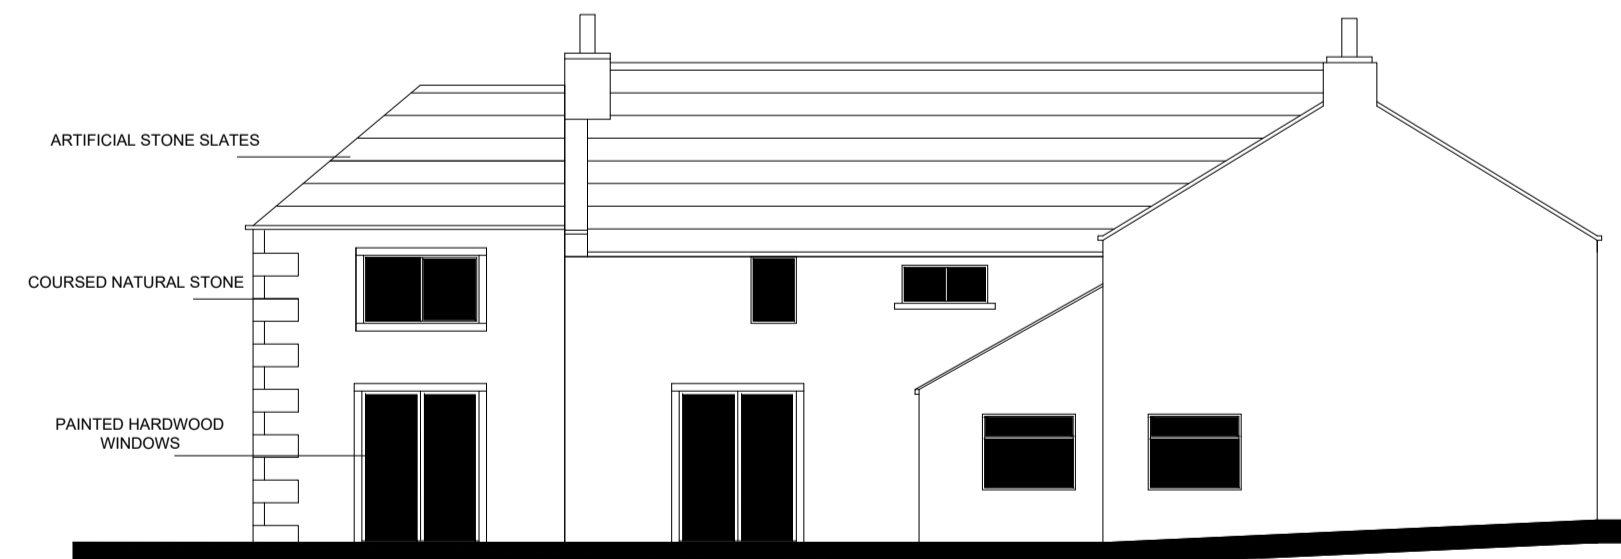

PROPOSED WEST ELEVATION

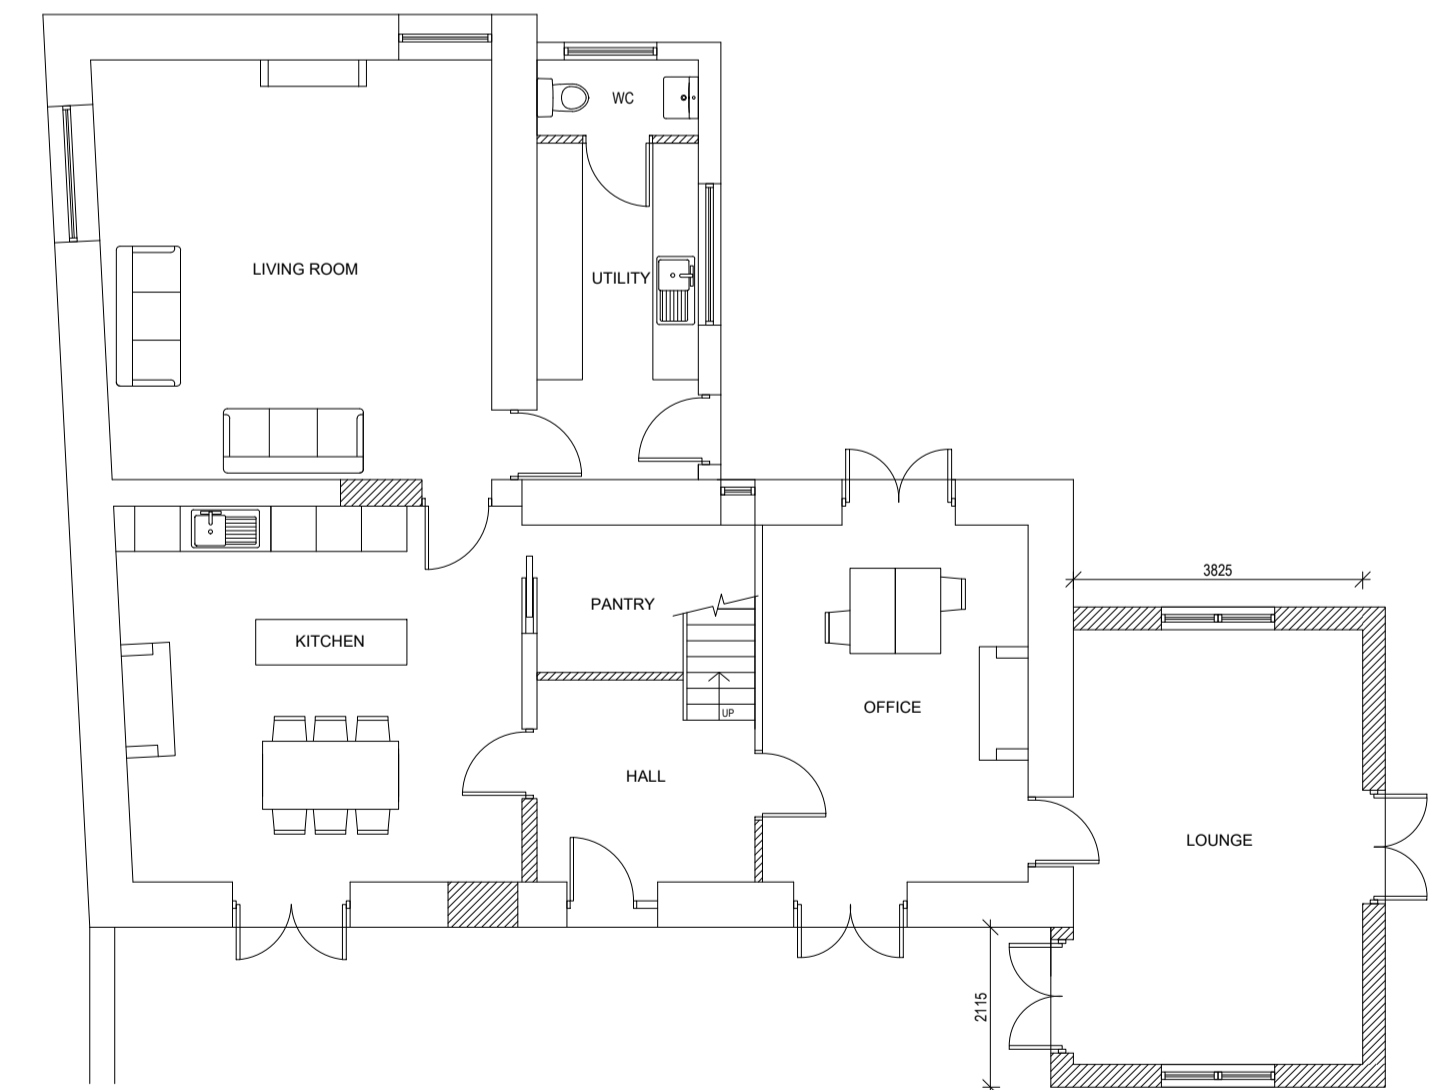

PROPOSED GROUND FLOOR PLAN



**NORTHERN
DESIGN
PARTNERSHIP**
Chartered Architects

THE CHAPEL
MILLMOOR ROAD
MELTHAM
HUDDERSFIELD HD9 5JU
TELEPHONE (01484) 854868
FAX (01484) 854949

CLIENT
Full Circle Property Ltd

PROJECT
**EXTENSION TO EXISTING DWELLING
36 JEBB LANE,
HAIGH
S75 4BU**

DRAWING TITLE
PROPOSED PLANS AND ELEVATIONS

Rev.	Notes	Date	Drawn

SCALE	1:100 @ A1	05.19	A.D.
-------	------------	-------	------

PROJECT No. 1934	DRAWING No. 04	Rev. -
----------------------------	--------------------------	------------------