



PLAYING FIELD.

RAILWAY

HALL FARM RISE.


HALL FARM DRIVE.

WESTFIELD DRIVE

BRISLEY VIEW.

SHEPHERD LANE

HIGH STREET.


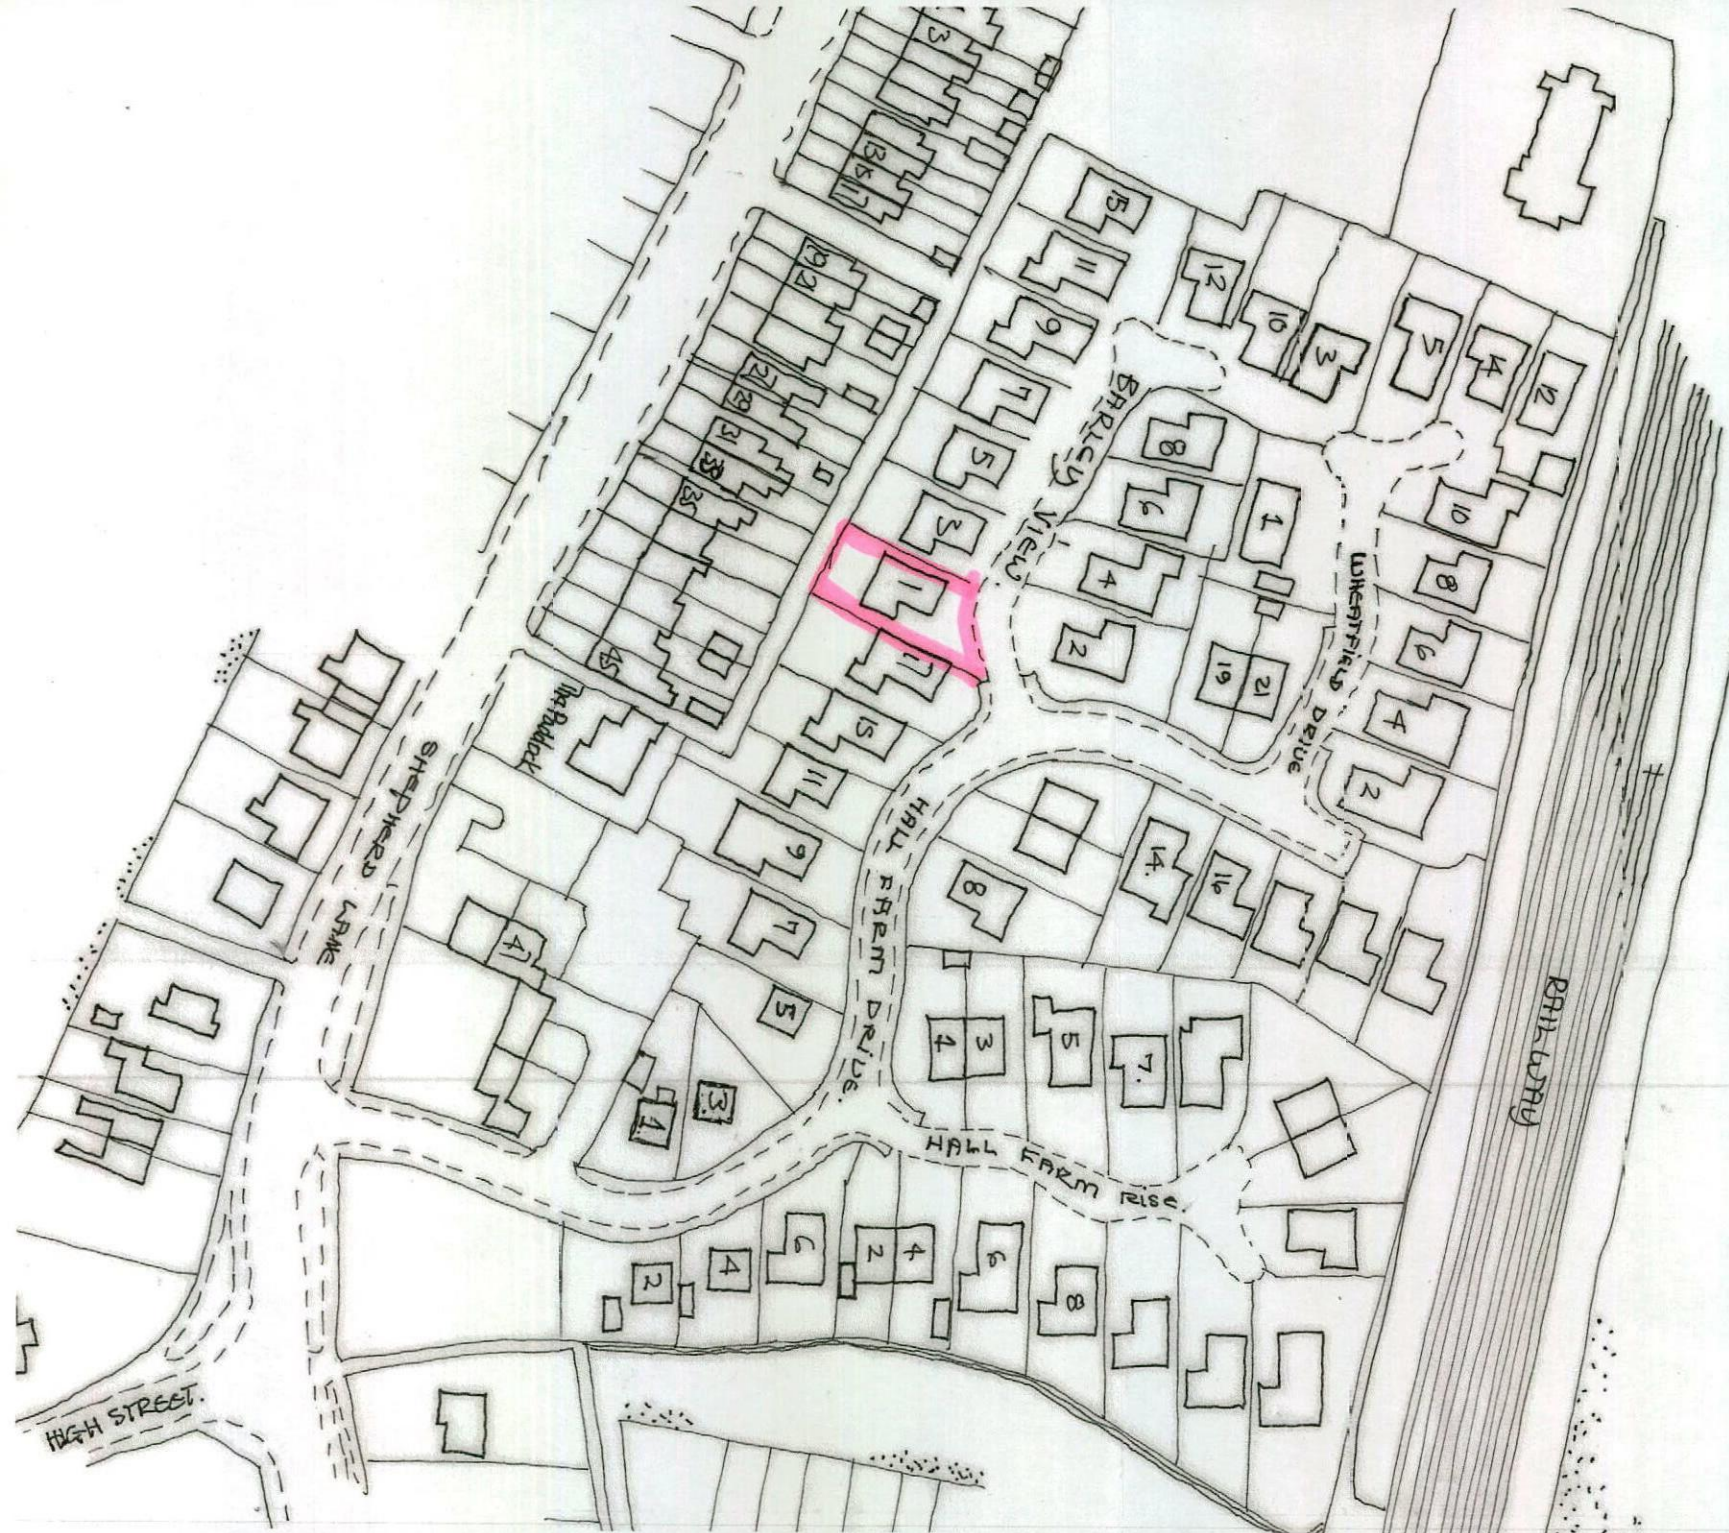





existing floor plan + rear garden area.

timber/gravel bed rear fence


timber fence panels over garden wall.

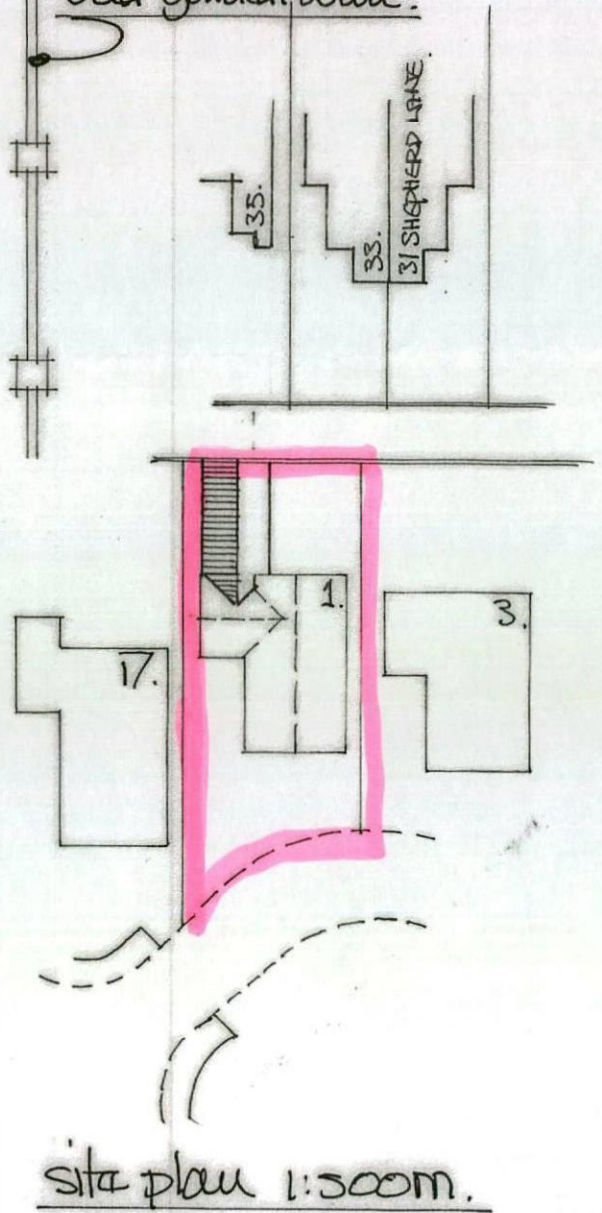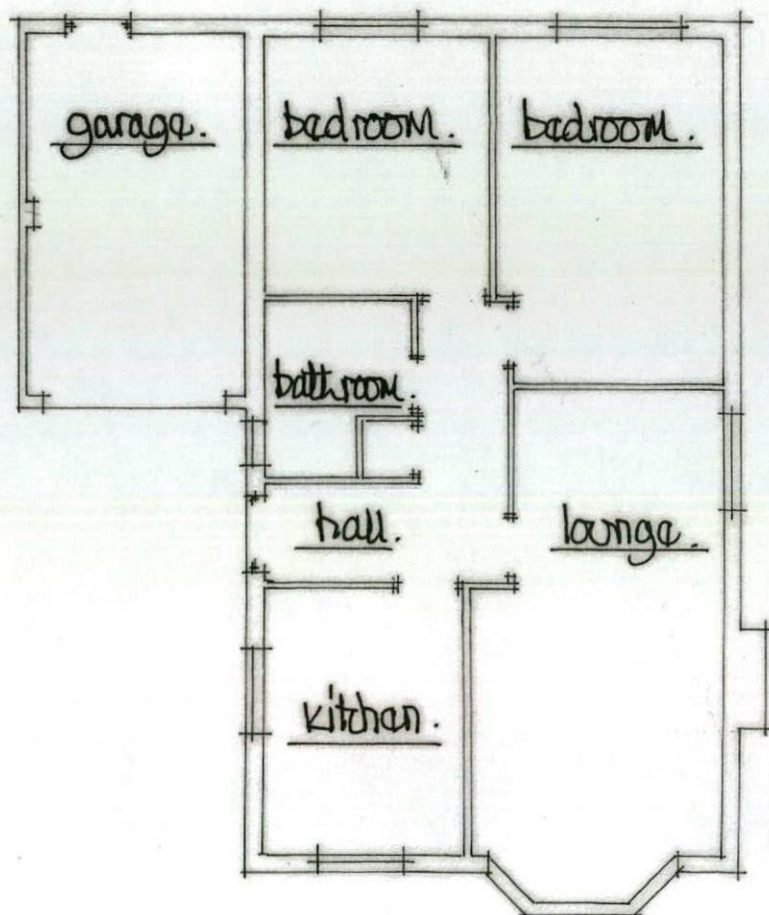


existing rear view.

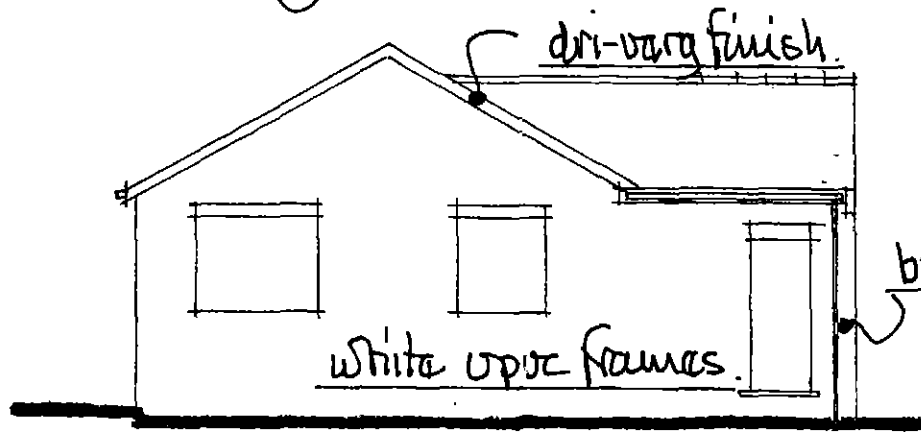


existing side view (from 17 Hall Farm Drive).

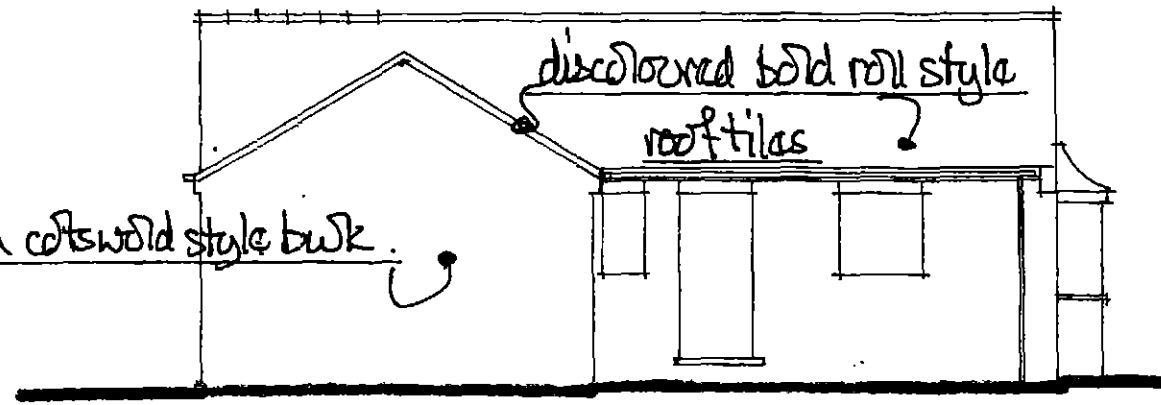


existing side view from no 3.

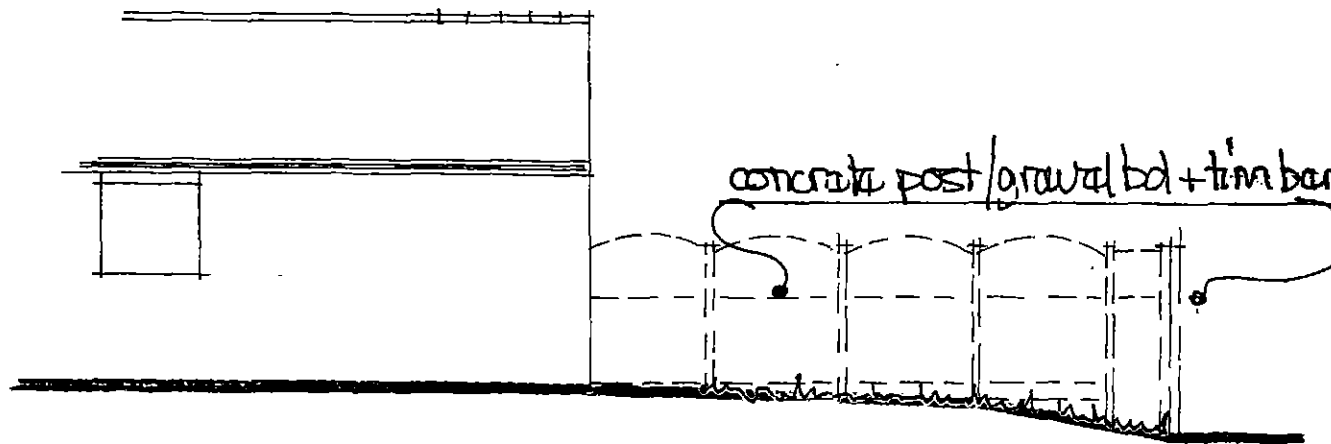

ex. garage front elevation.

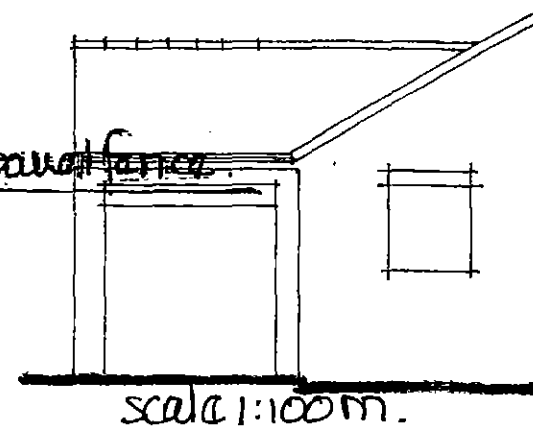

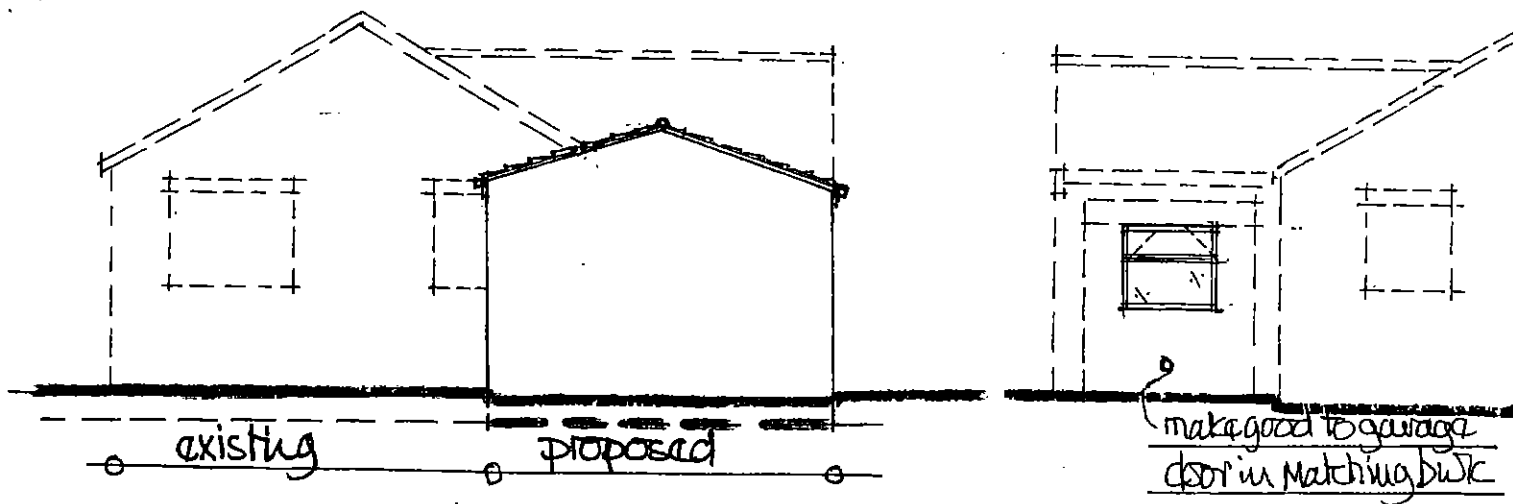


proposed rear view.


prop. front view.

proposed side view from no 3.

scale 1:100m

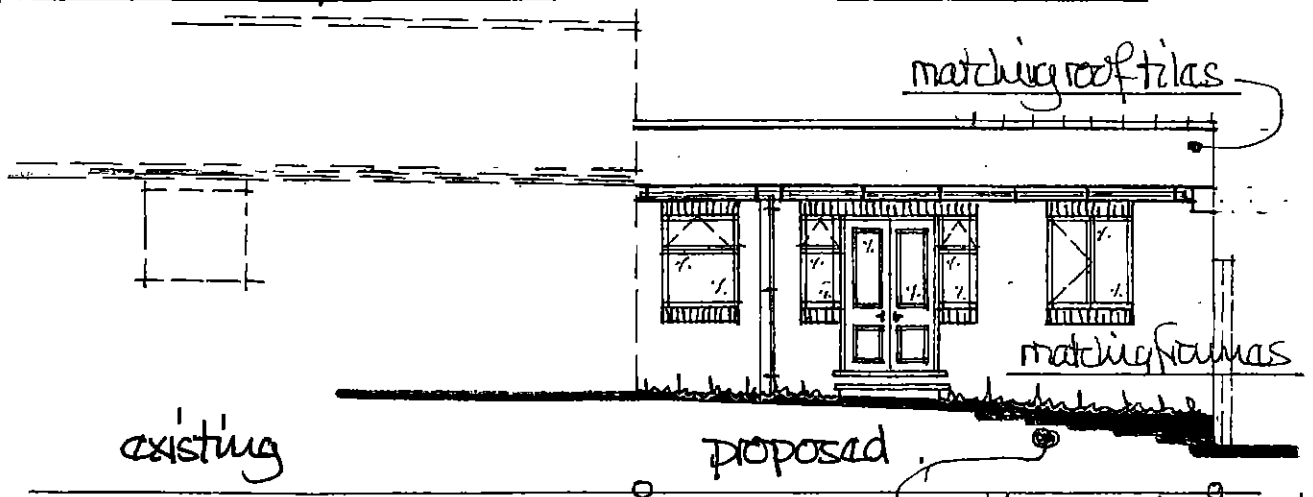


proposed side view from 17 hall farm drive.

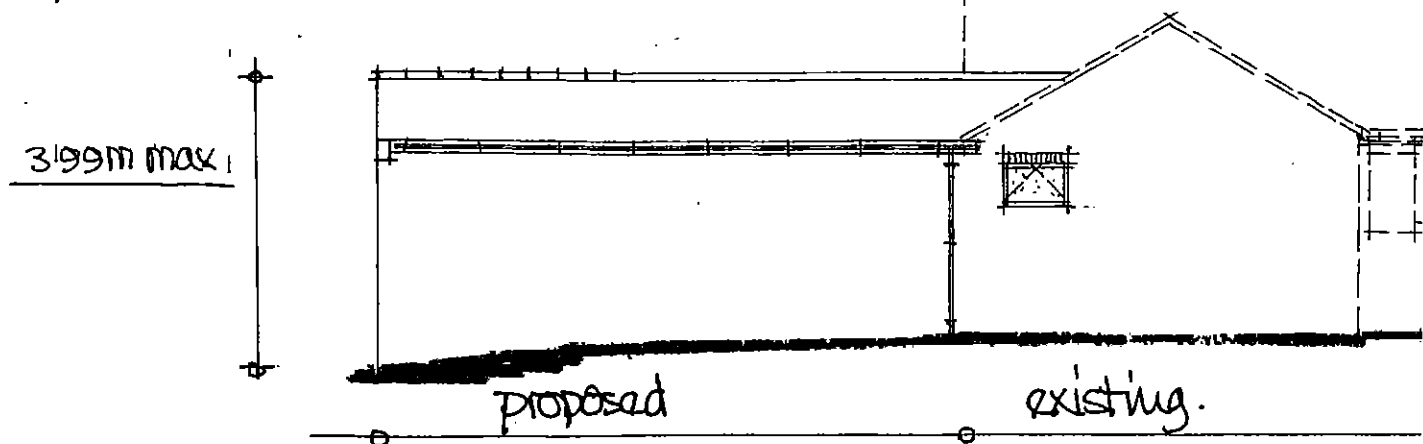

prop. floor plan.

scale 1:100mm.

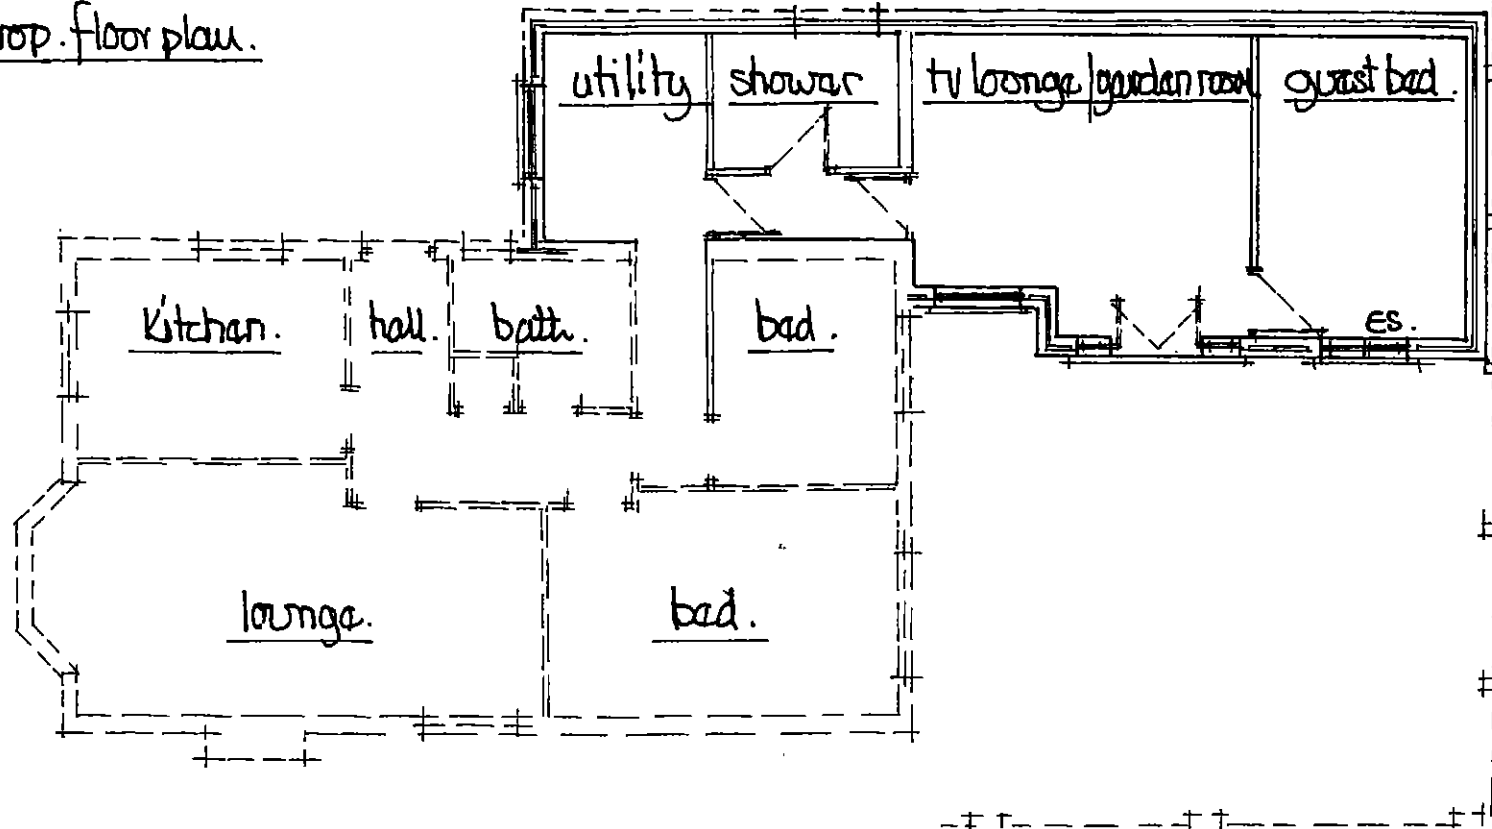

ES shows fire safety escape sash - 750mm high x 450mm wide to open thro' 90° - bottom of sash between 800/1100 above floor level.

all electrical works by a person qualified thro' a competent persons scheme who shall provide a completion certificate for the local BCO.

all heating works by a person who is a member of the current gas safety registration scheme.