


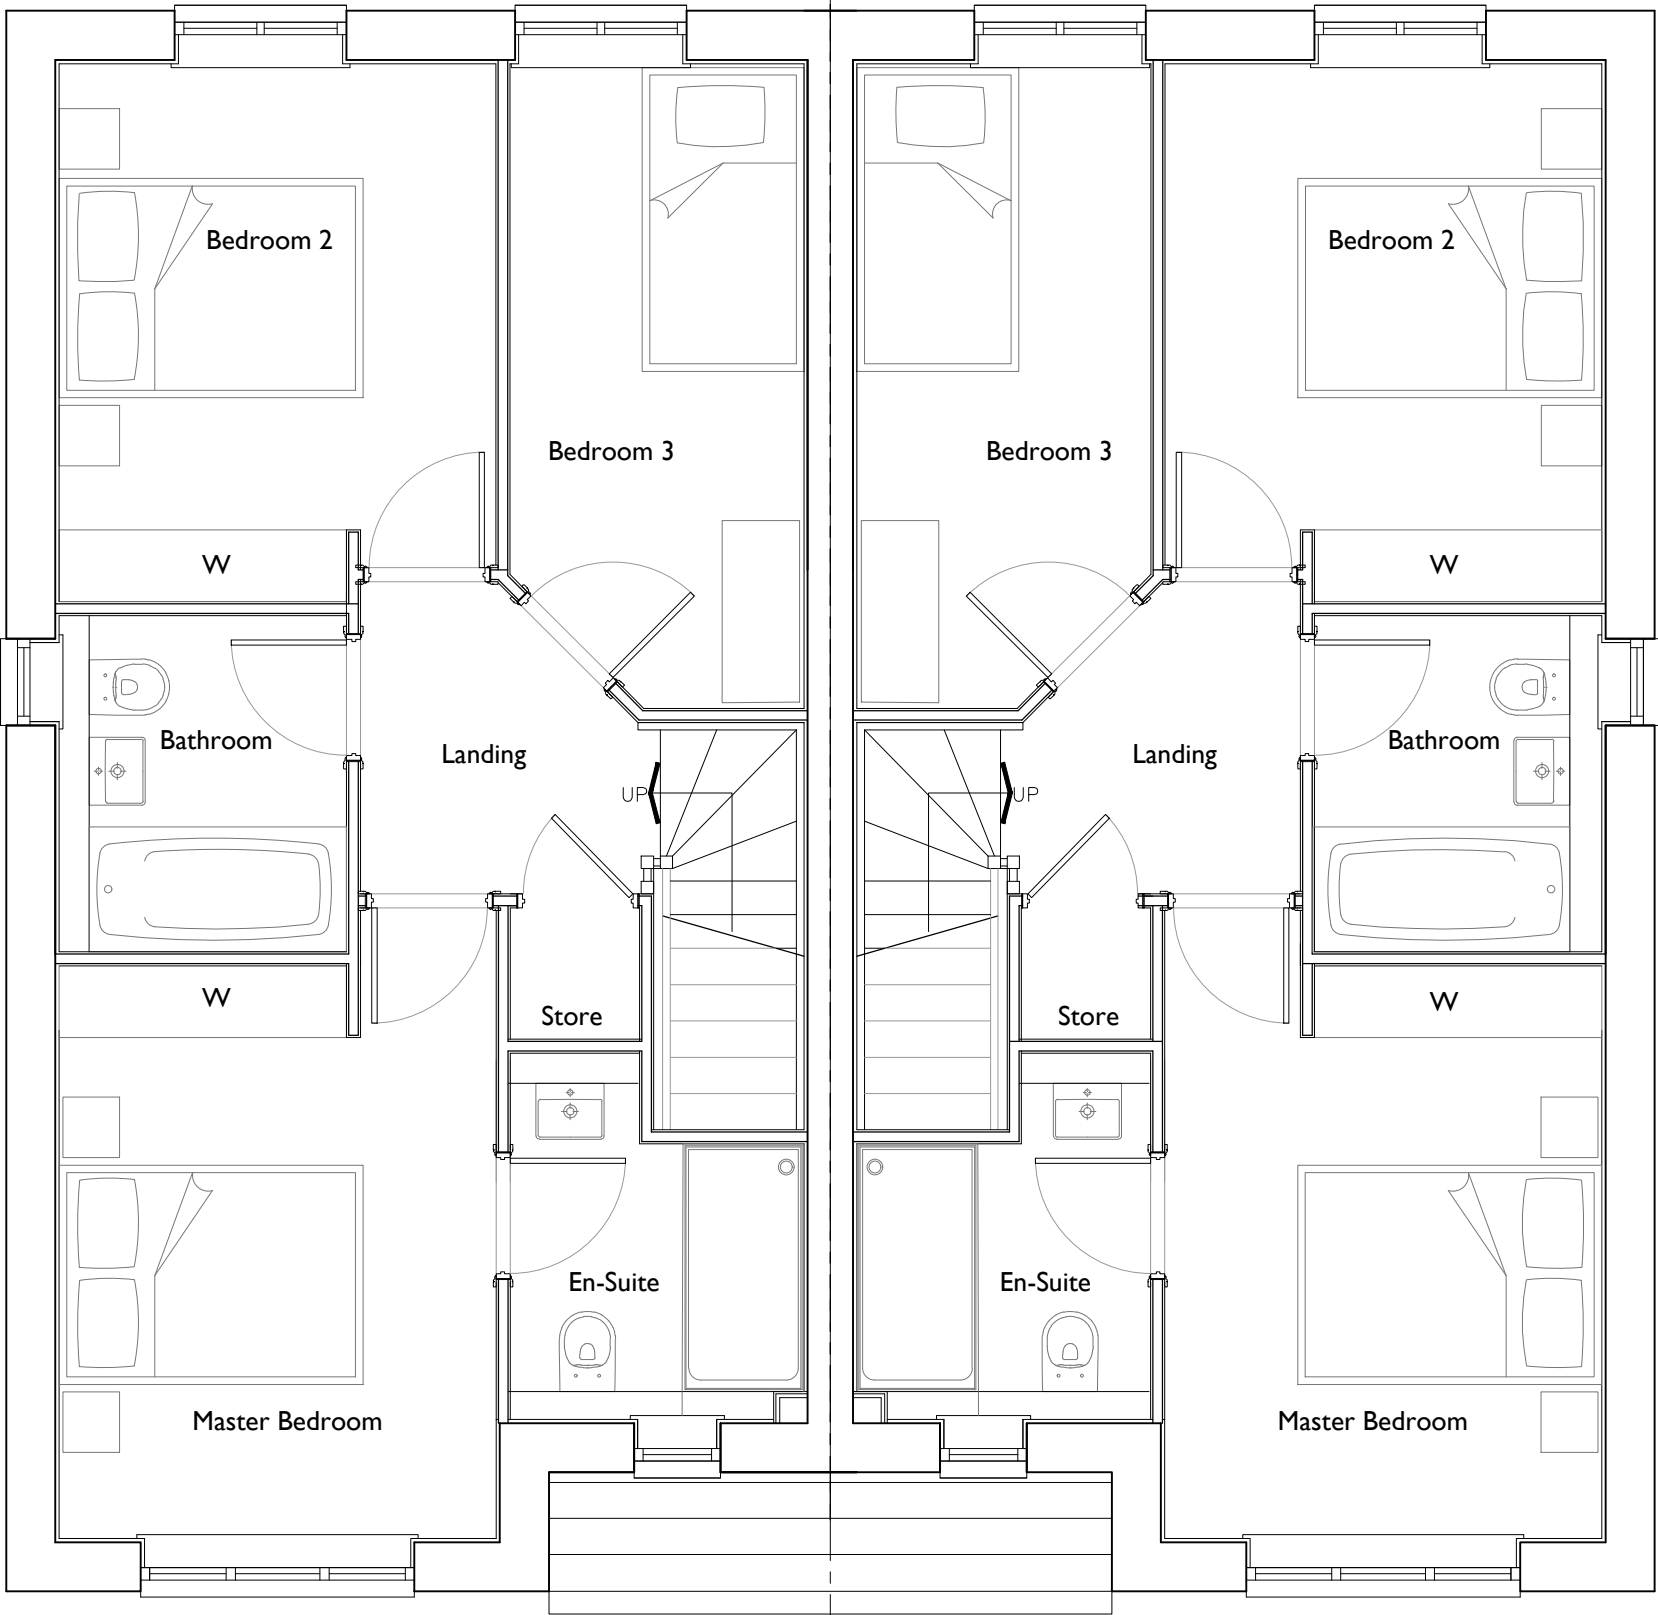

FIRST FLOOR

AS
PLOT 27

AS
PLOT 26

late	Description	Rev	House Type	Thorpe Arch Grange Walton Road Thorp Arch LS23 7BA	Scale @ A3	Date	18/03/2
			N303A		1:50		
			Drawing Title		Drawn	Checked	
			First Floor Plan		JL		
			Site		Drawing No.	Rev.	
			Thurlistone		TS-N303A.02		

