




Proposed East Elevation

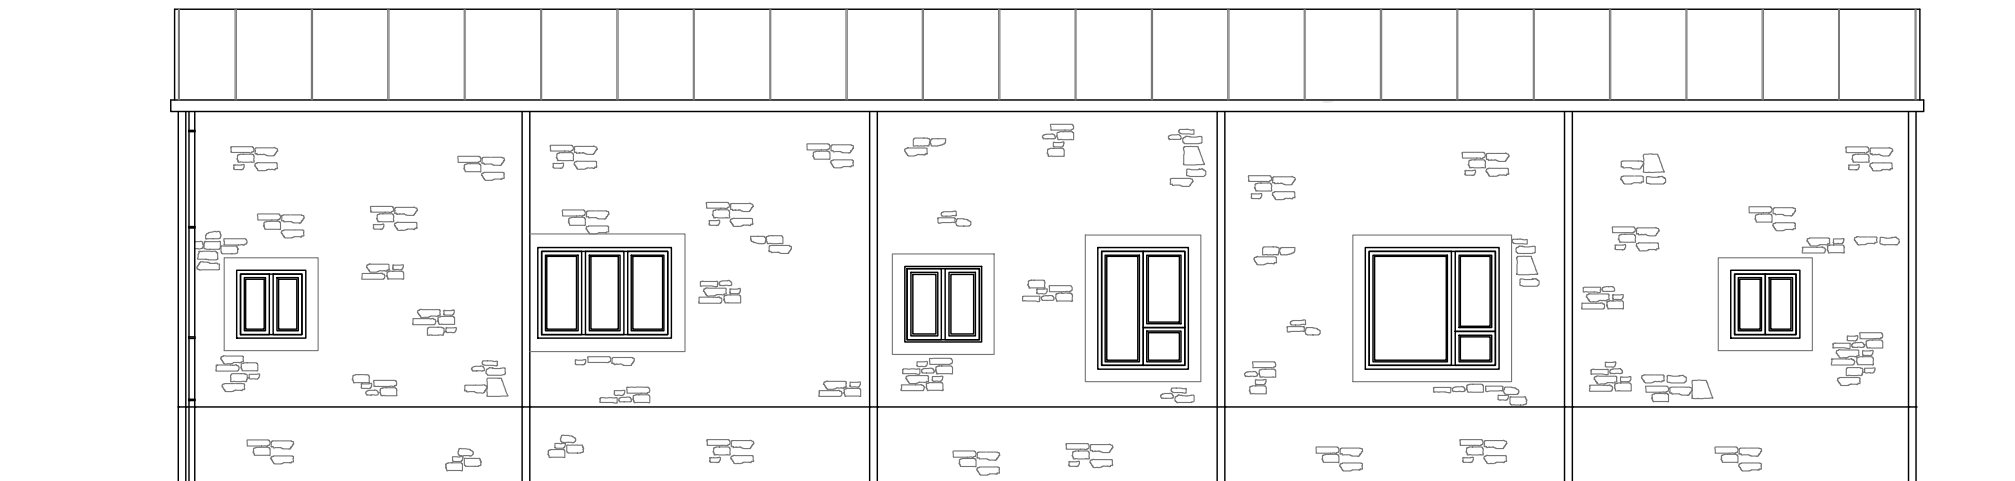

Proposed South Elevation

Scale bar (1:100)

 

		Prism Agriculture Ltd		Anchor Farm, Elmhirst Lane, Dodworth, Barnsley, S71 4LD	
NO		REVISION		DATE	
				Mr L Haywood	
				Proposed Extension	
				Proposed Elevations	
DRAWN	CHECK	SCALE	DATE	DRAWING NO.	REVISION
		1:100	Jan 2021	254-21	A