
 


9 Cornwall Close, Monk Bretton Site Plan

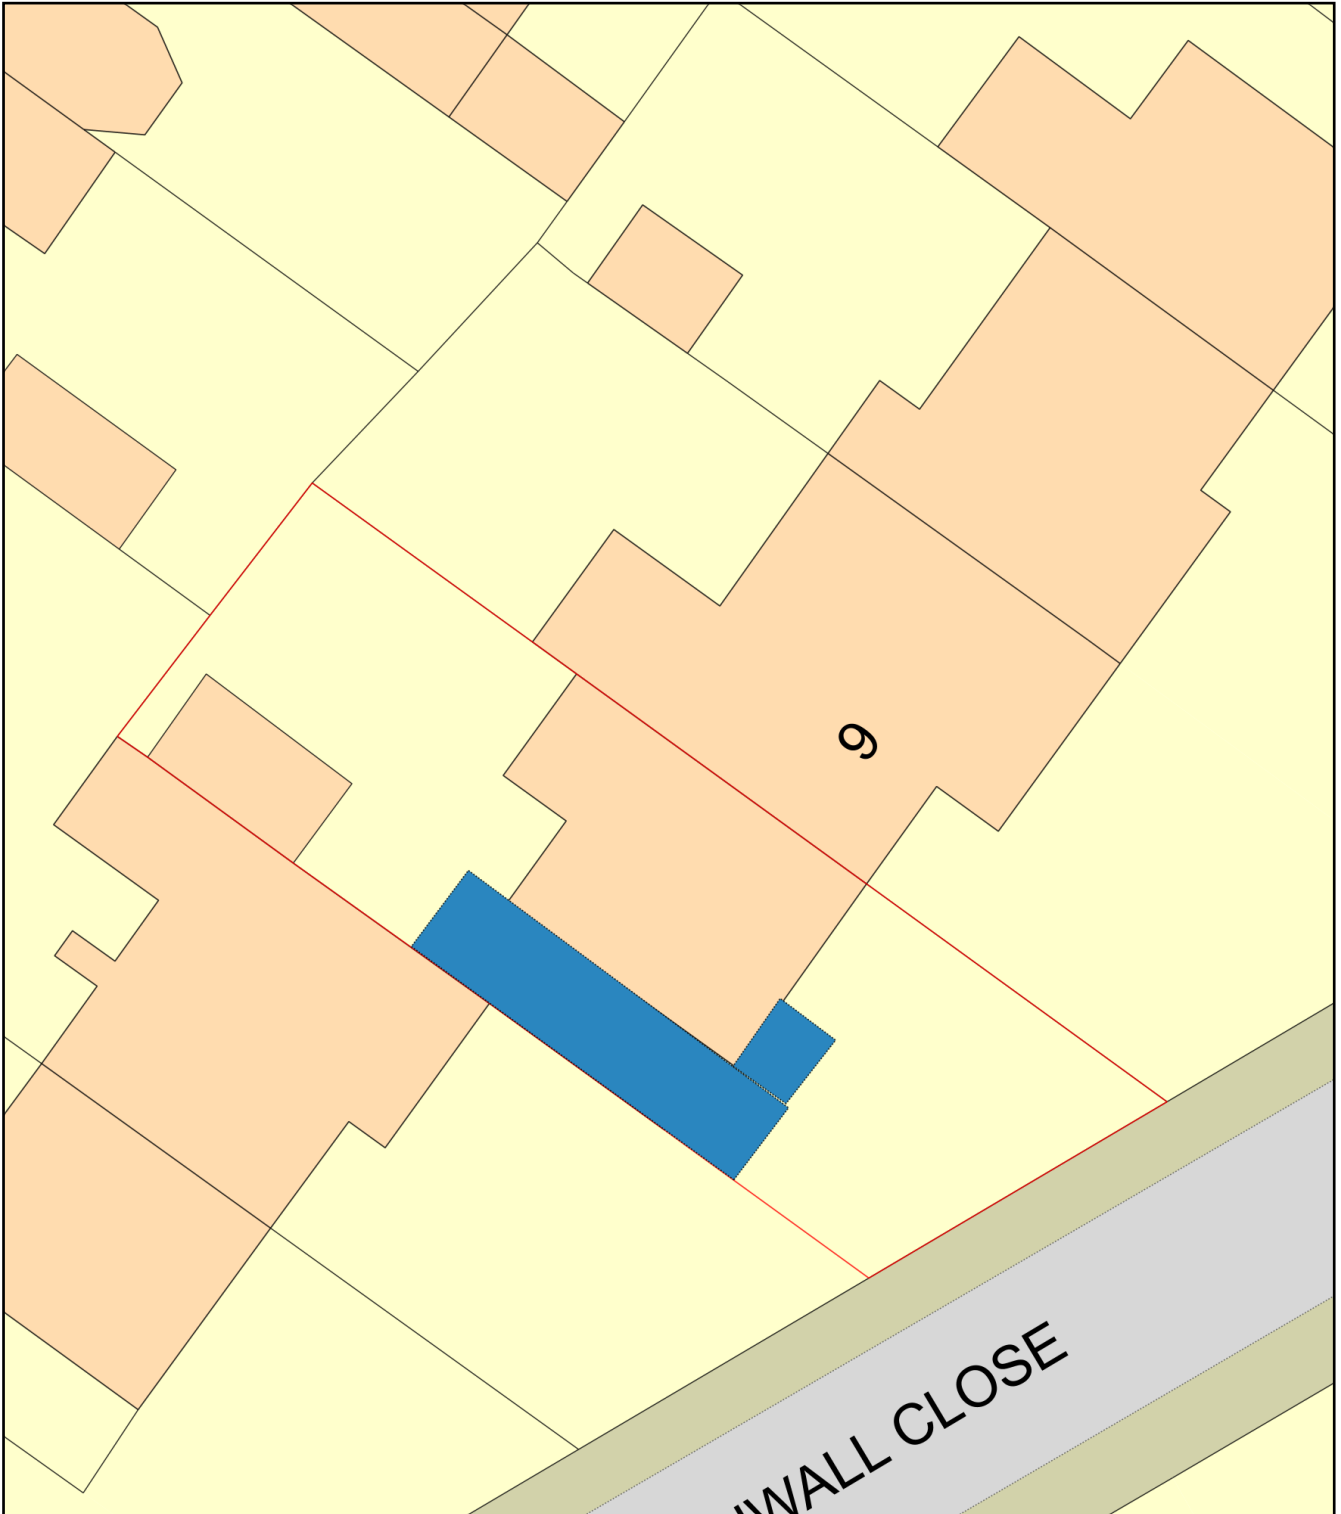

Plan Produced for: David Taylor

Date Produced: 08 Jul 2019

Plan Number/Project ID: TQRQM19189152523604

Scale: 1:200 @ A4