

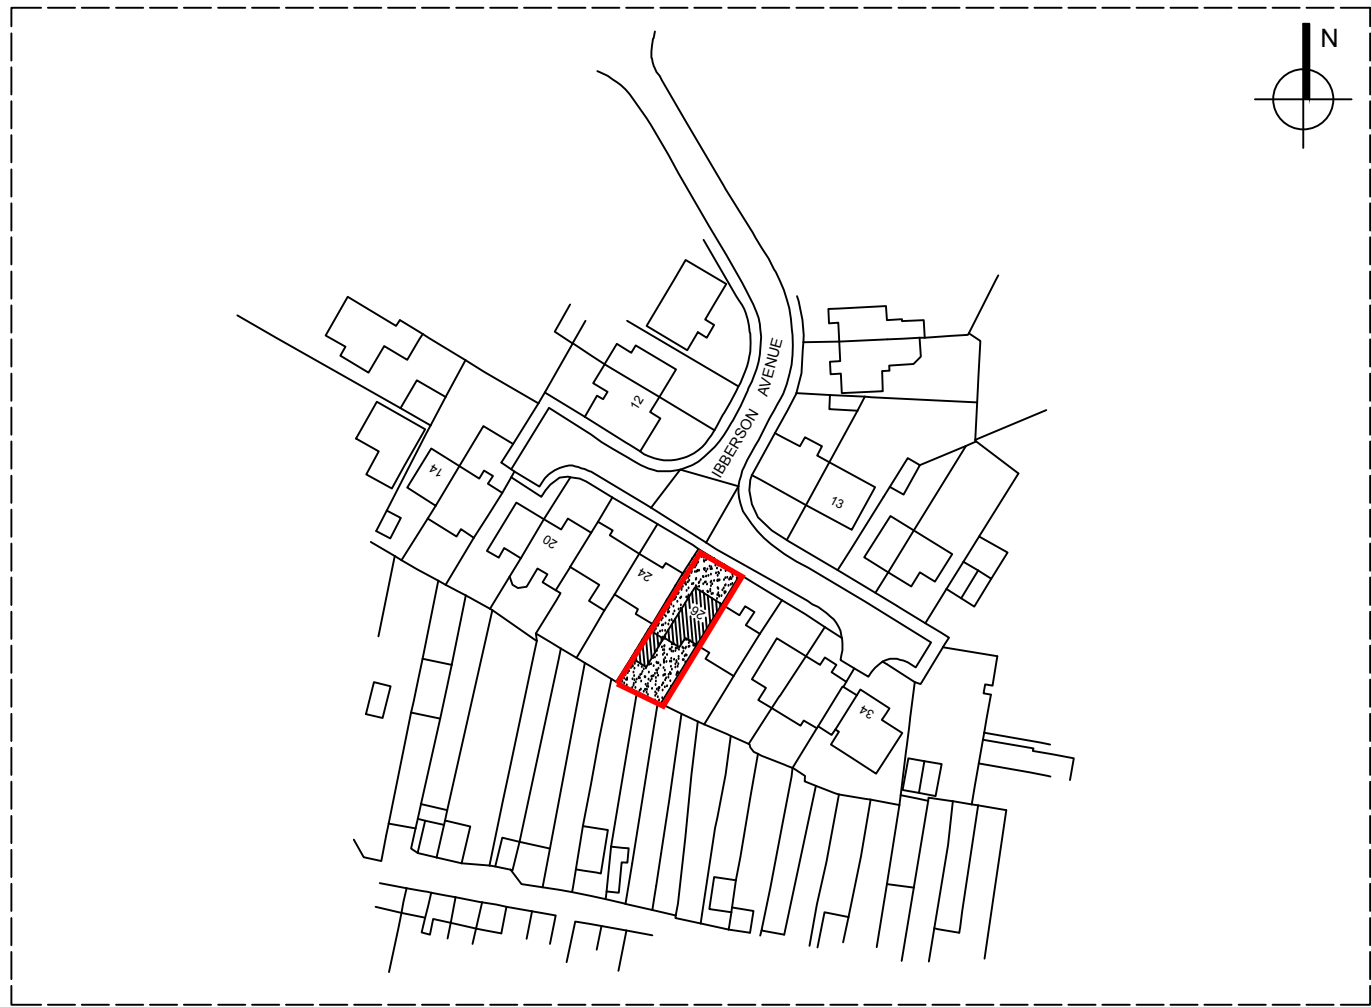


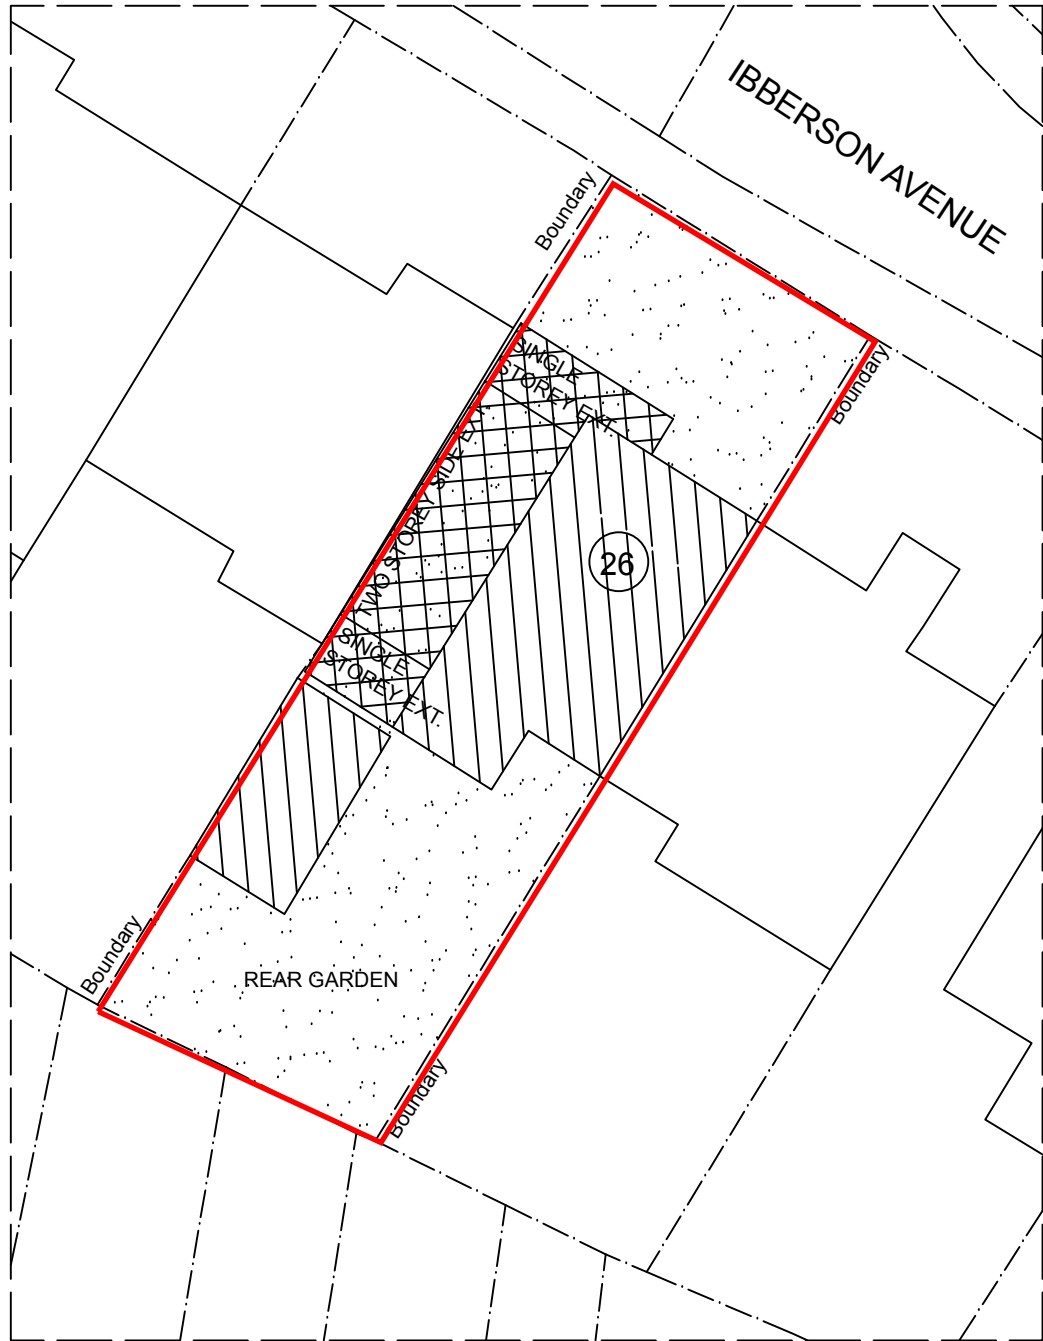

LOCATION PLAN
scale 1:1250

Crown Copyright All Rights Reserved Licence Number 0100031673

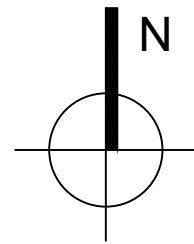

PROPOSED SITE PLAN
scale 1:200



0800 464 7001

ADDRESS	26 IBBERSON AVENUE, MAPPLEWELL, BARNSELEY S75 6BJ				
PROJECT	TWO STOREY SIDE EXTENSION				
SCALE	AS SHOWN	DWG NO	FPA1010..	PAGE	03
DRAWN	K. MILLER	DATE	MAY-2021	REV	C

THESE DRAWINGS ARE PRODUCED TO OBTAIN PLANNING AND BUILDING REGULATIONS APPROVAL ONLY AND COPYRIGHT OF THE DESIGNER, ALL DIMENSION TO BE CHECKED ON SITE.