



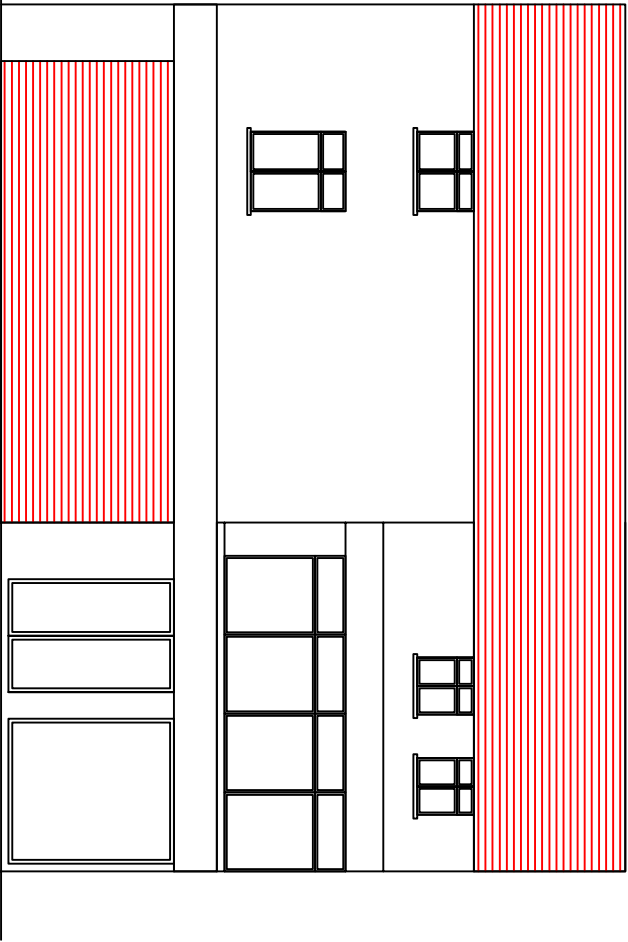

EXISTING FRONT ELEVATION

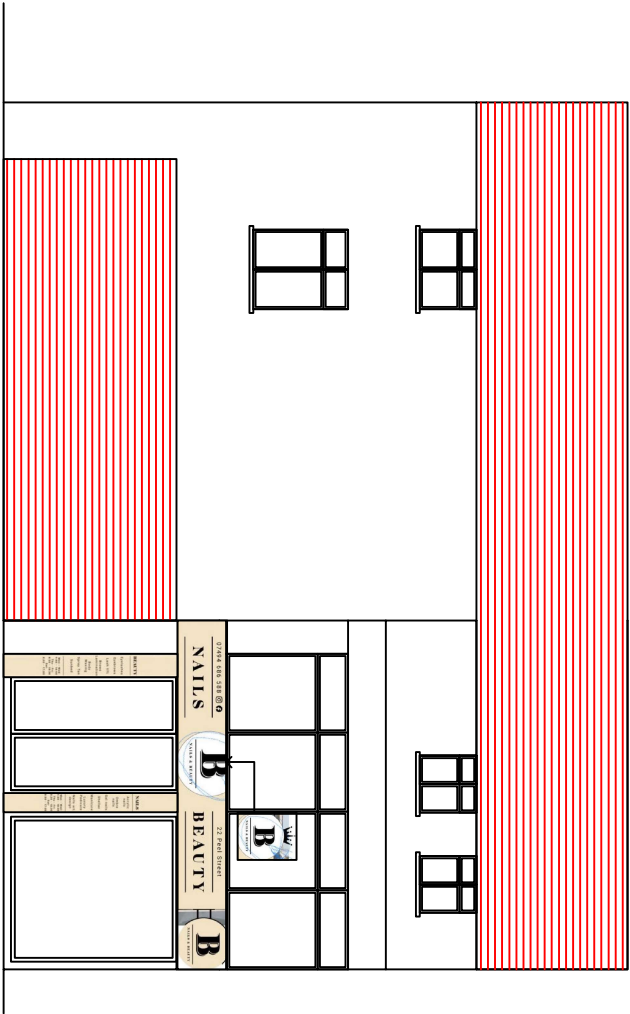

PROPOSED FRONT ELEVATION

PROPOSED NAIL PARLOUR AT 22, PEEL STREET, BARNESLEY

Scale: 1:50@A3	DWG NO: 003A
----------------	--------------

Drawn: Jay	Date: 05/10/2024
------------	------------------



LG PLANNING LIMITED
81, GOLDEN GROVE
SOUTHAMPTON-SO14 1RA
E-Mail: lgplanninglimited@gmail.com