




FRONT ELEVATION

OP
PLOT 18, 21

RH SIDE ELEVATION

OP
PLOT 18, 21

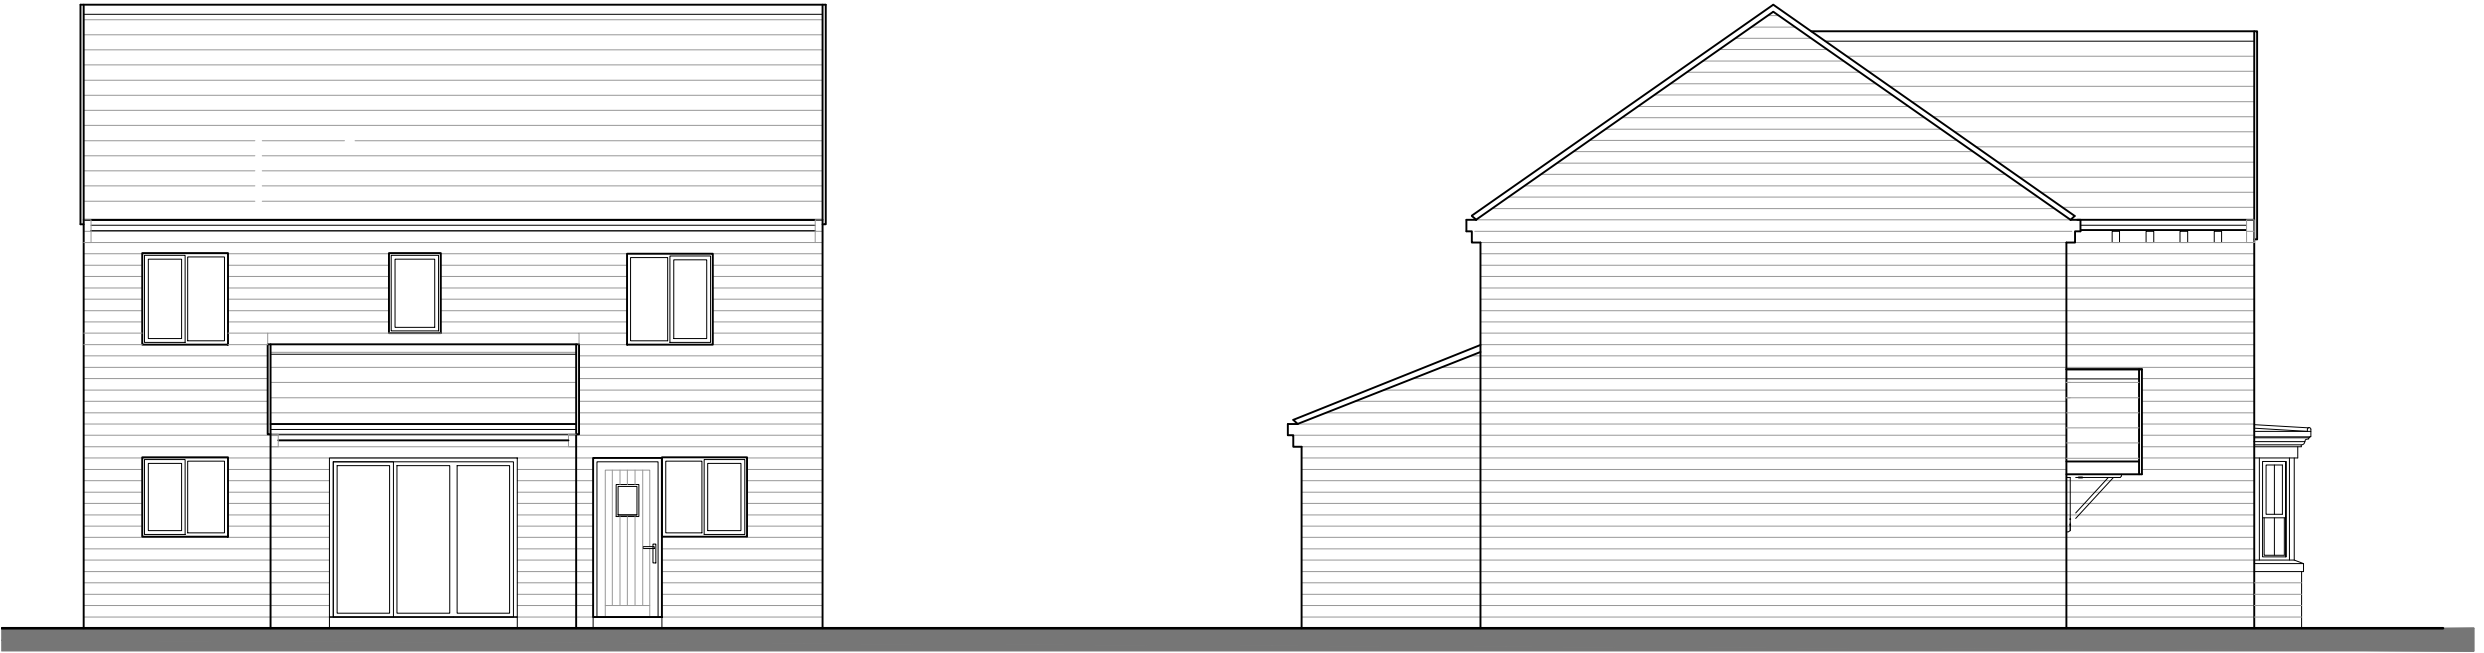

REAR ELEVATION

OP
PLOT 18, 21

LH SIDE ELEVATION

OP
PLOT 18, 21

Scale @ A3	1:100	Date	18/03/21
Drawn	JL	Checked	
Drawing No.	TS-N404.03	Rev.	



Thorpe Arch Grange
Walton Road
Thorp Arch
LS23 7BA
01937 543599
www.newethomes.co.uk

Date	Description	Rev	House Type
			N404
			Drawing Title
			Elevations
			Site
			Thurlstone