



**North Elevation**  
1 : 50

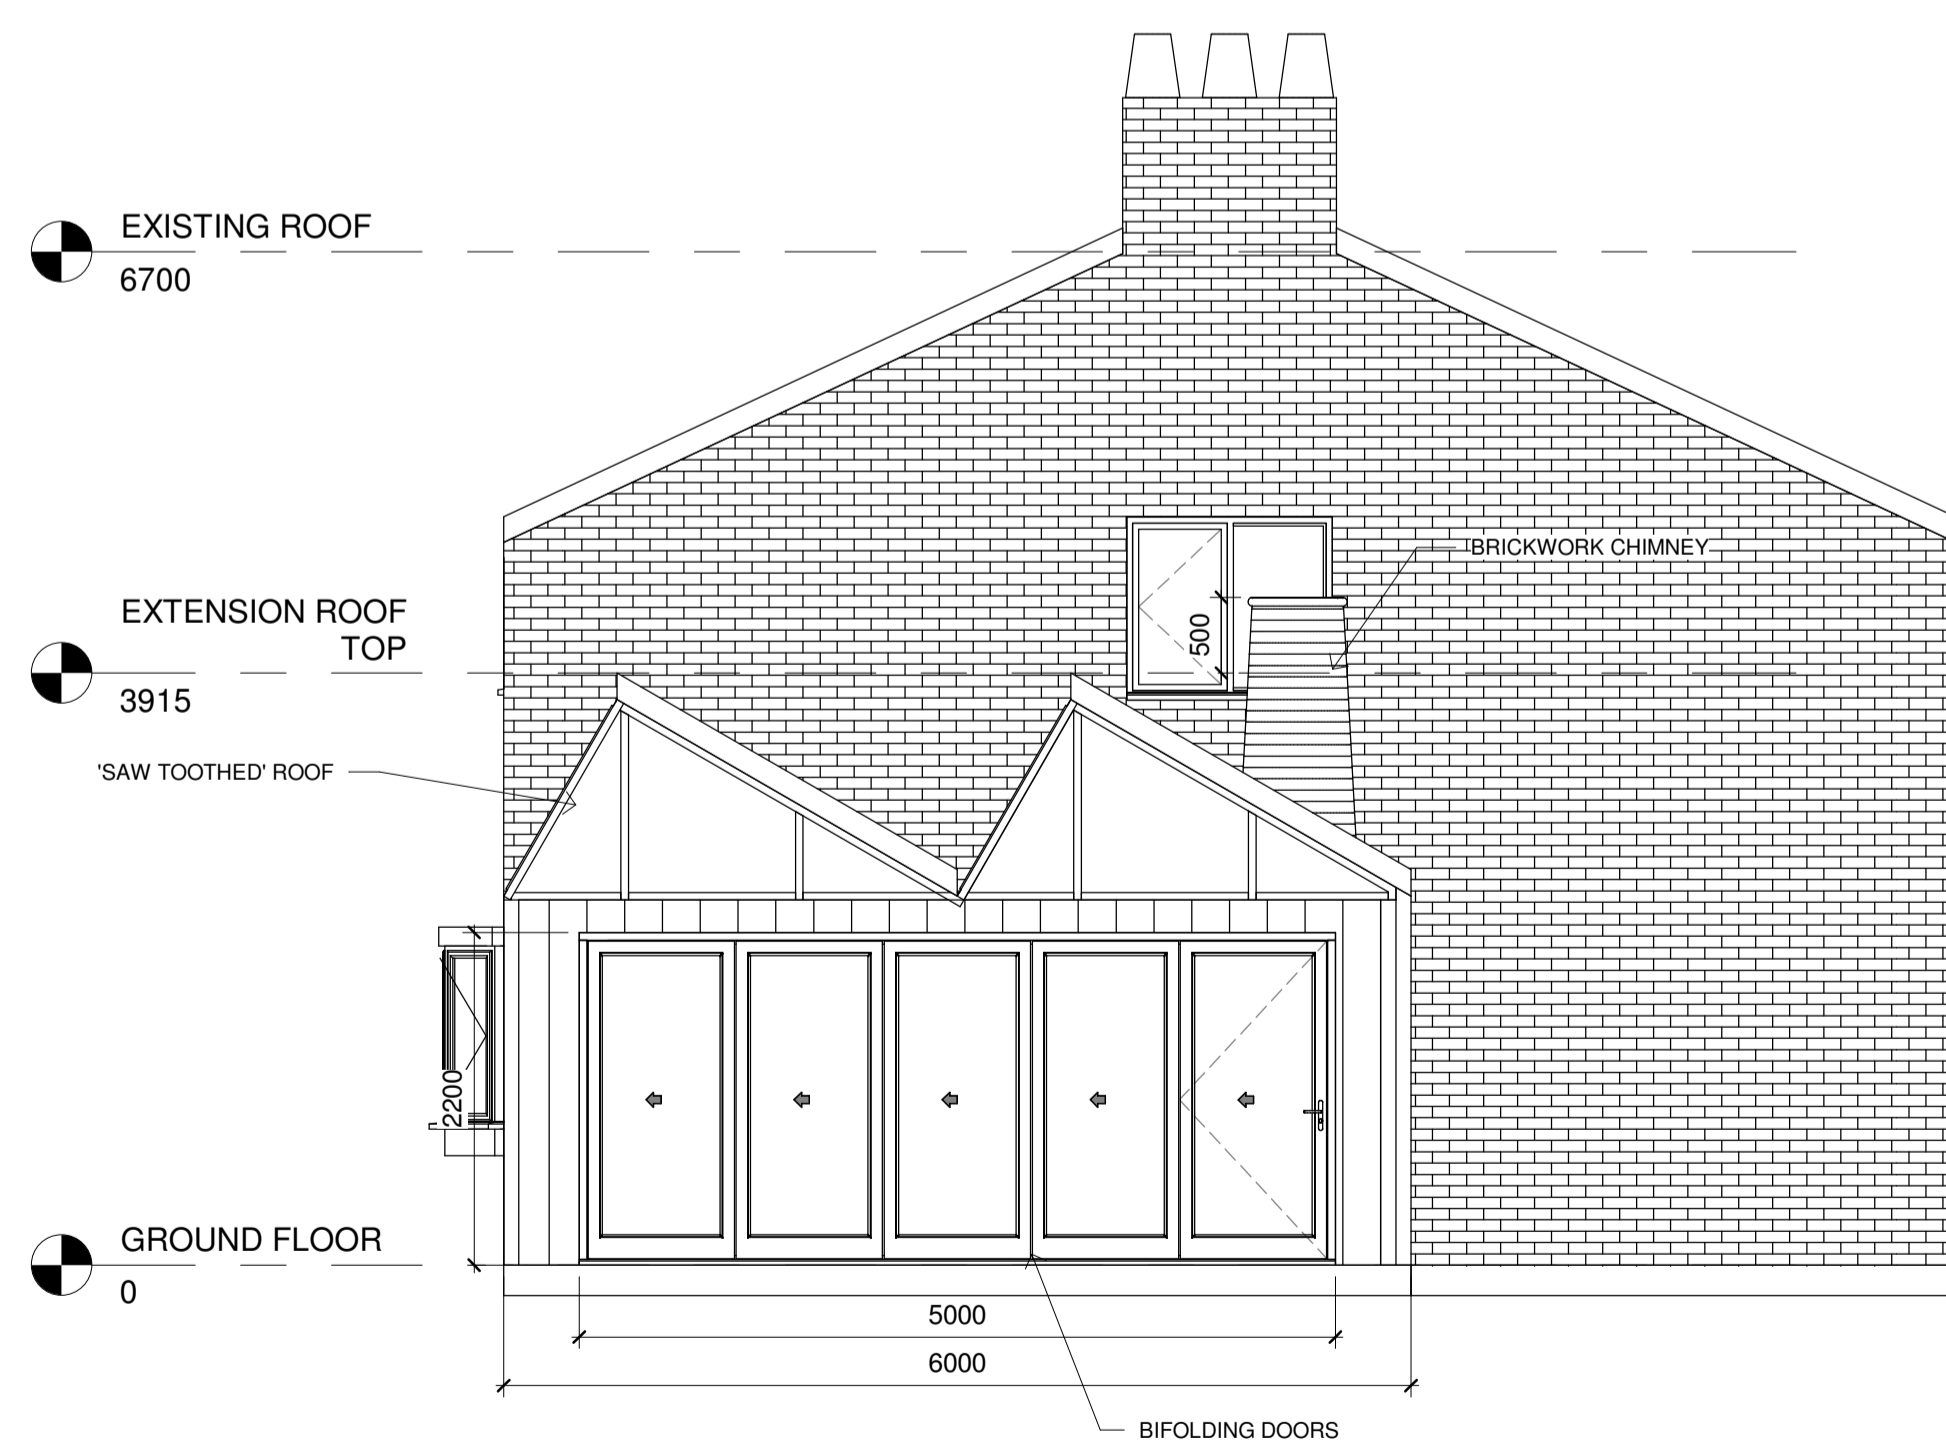

**West Elevation**  
1 : 50

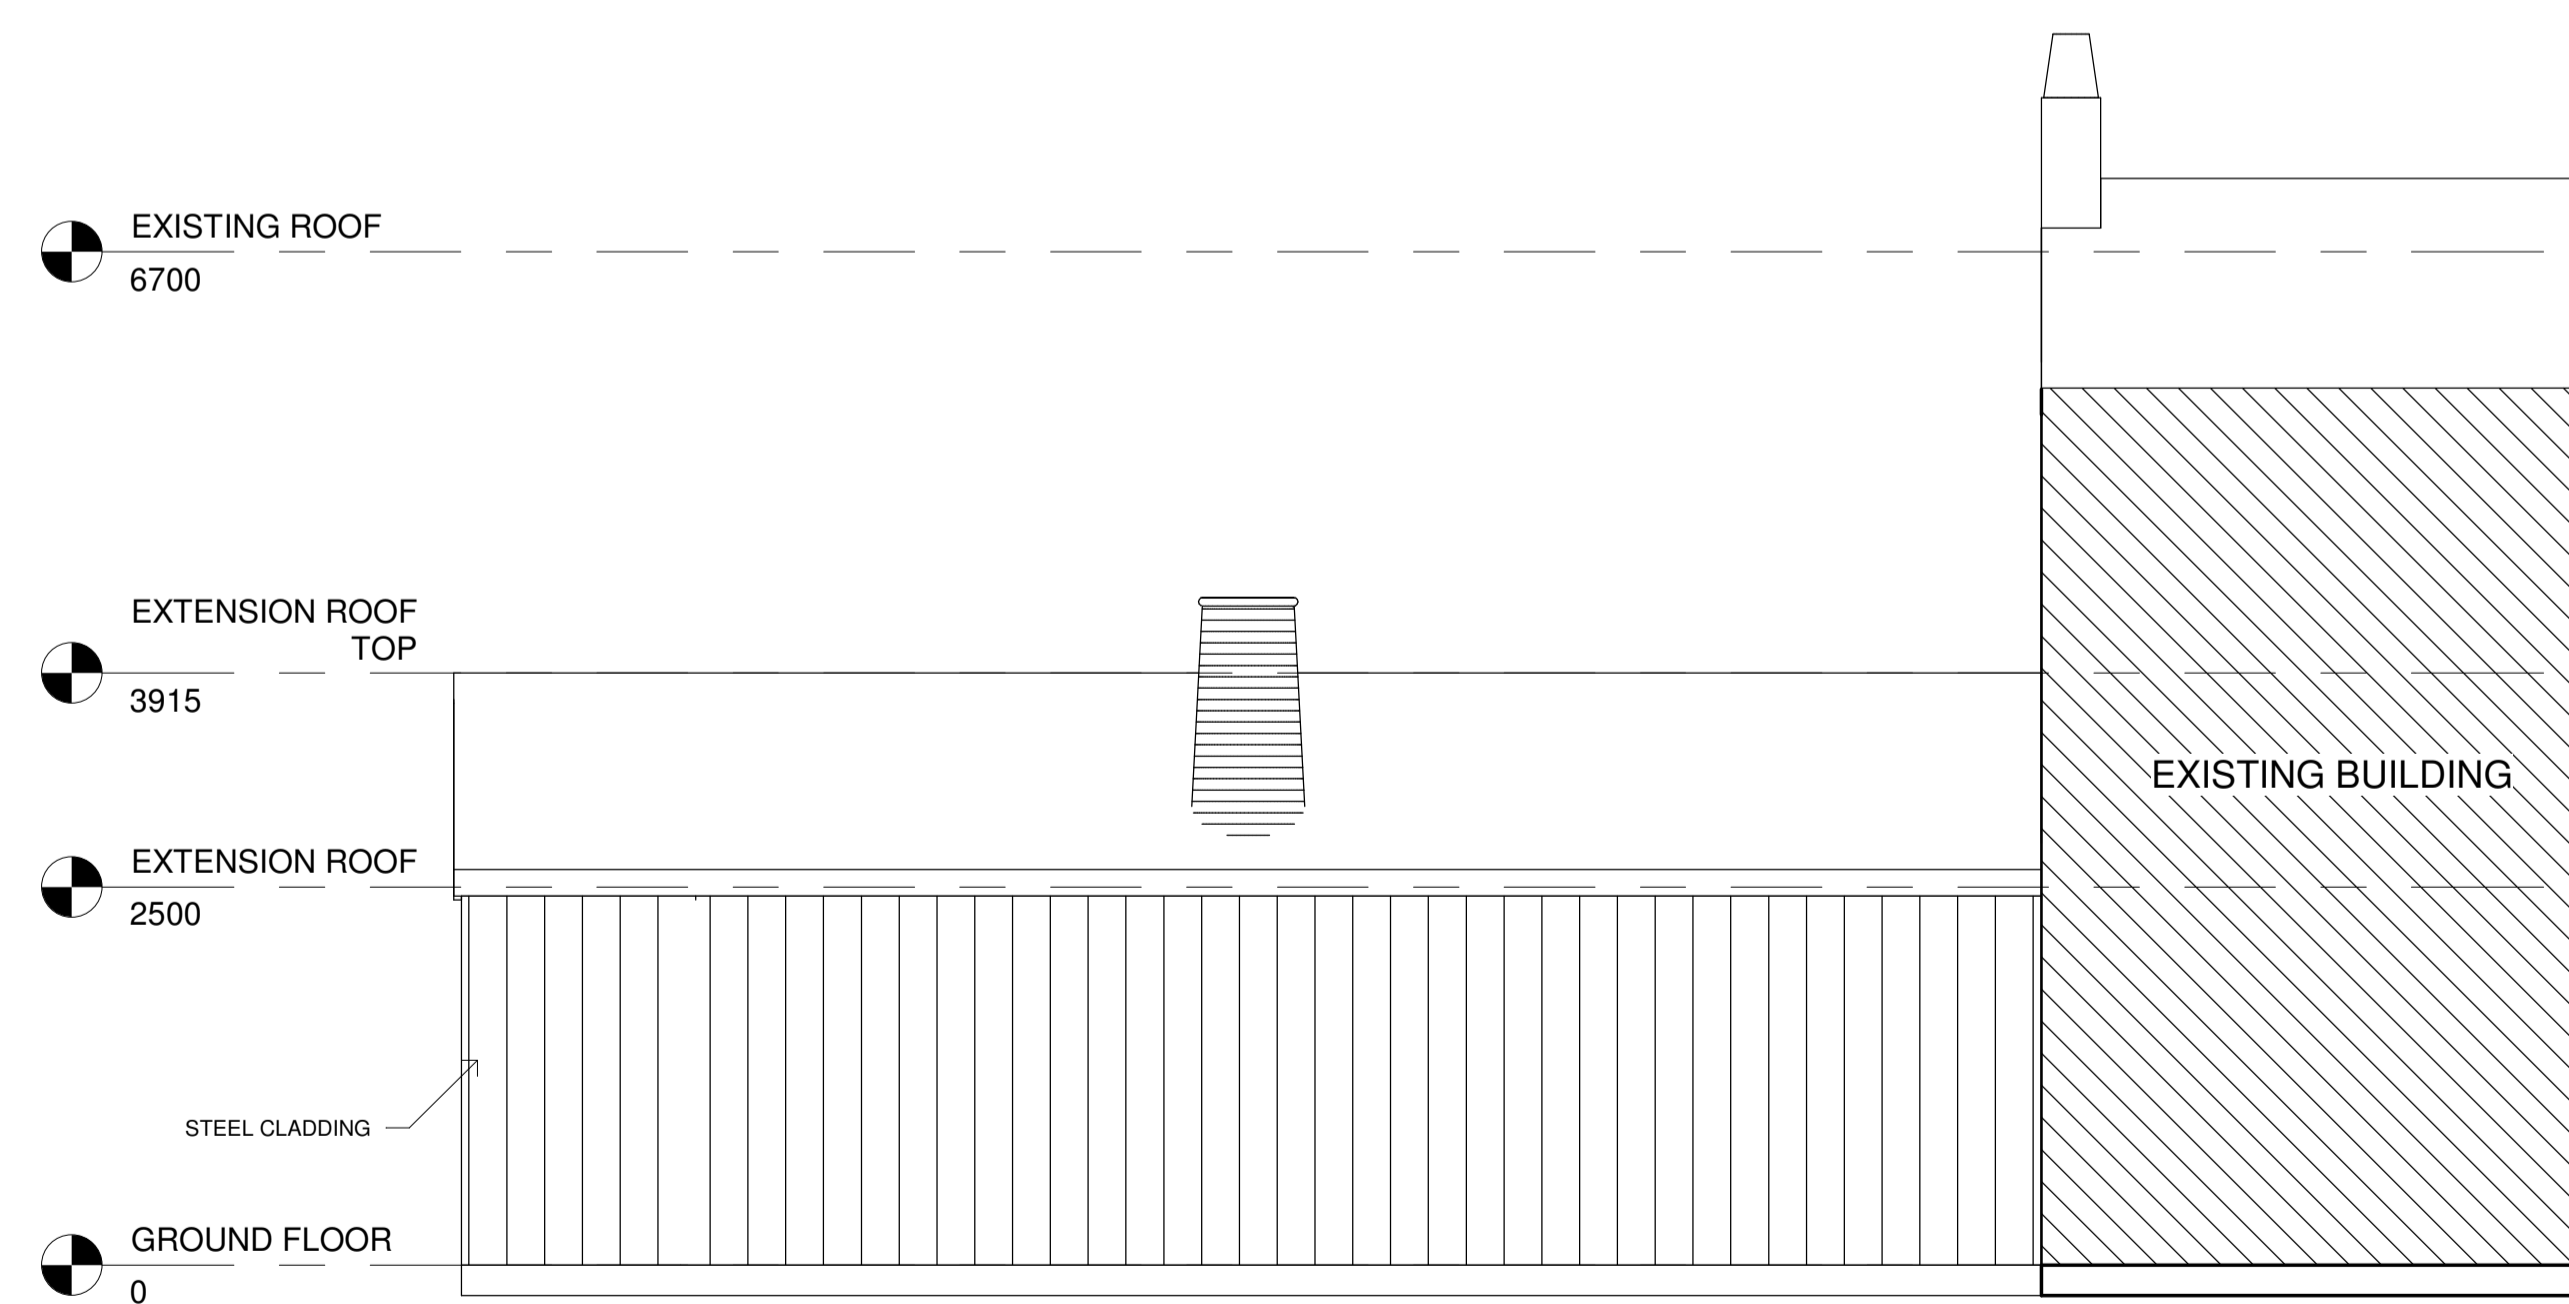

**South Elevation**  
1 : 50

| REV | DESCRIPTION | DATE | BY |
|-----|-------------|------|----|
|     |             |      |    |

PAUL WOODCOCK

BENCE FARM EXTENSION

ELEVATIONS

Project number D1000

Date MAY 2021

Drawn by JW

Checked by JW

D1000-02

Scale 1 : 50