




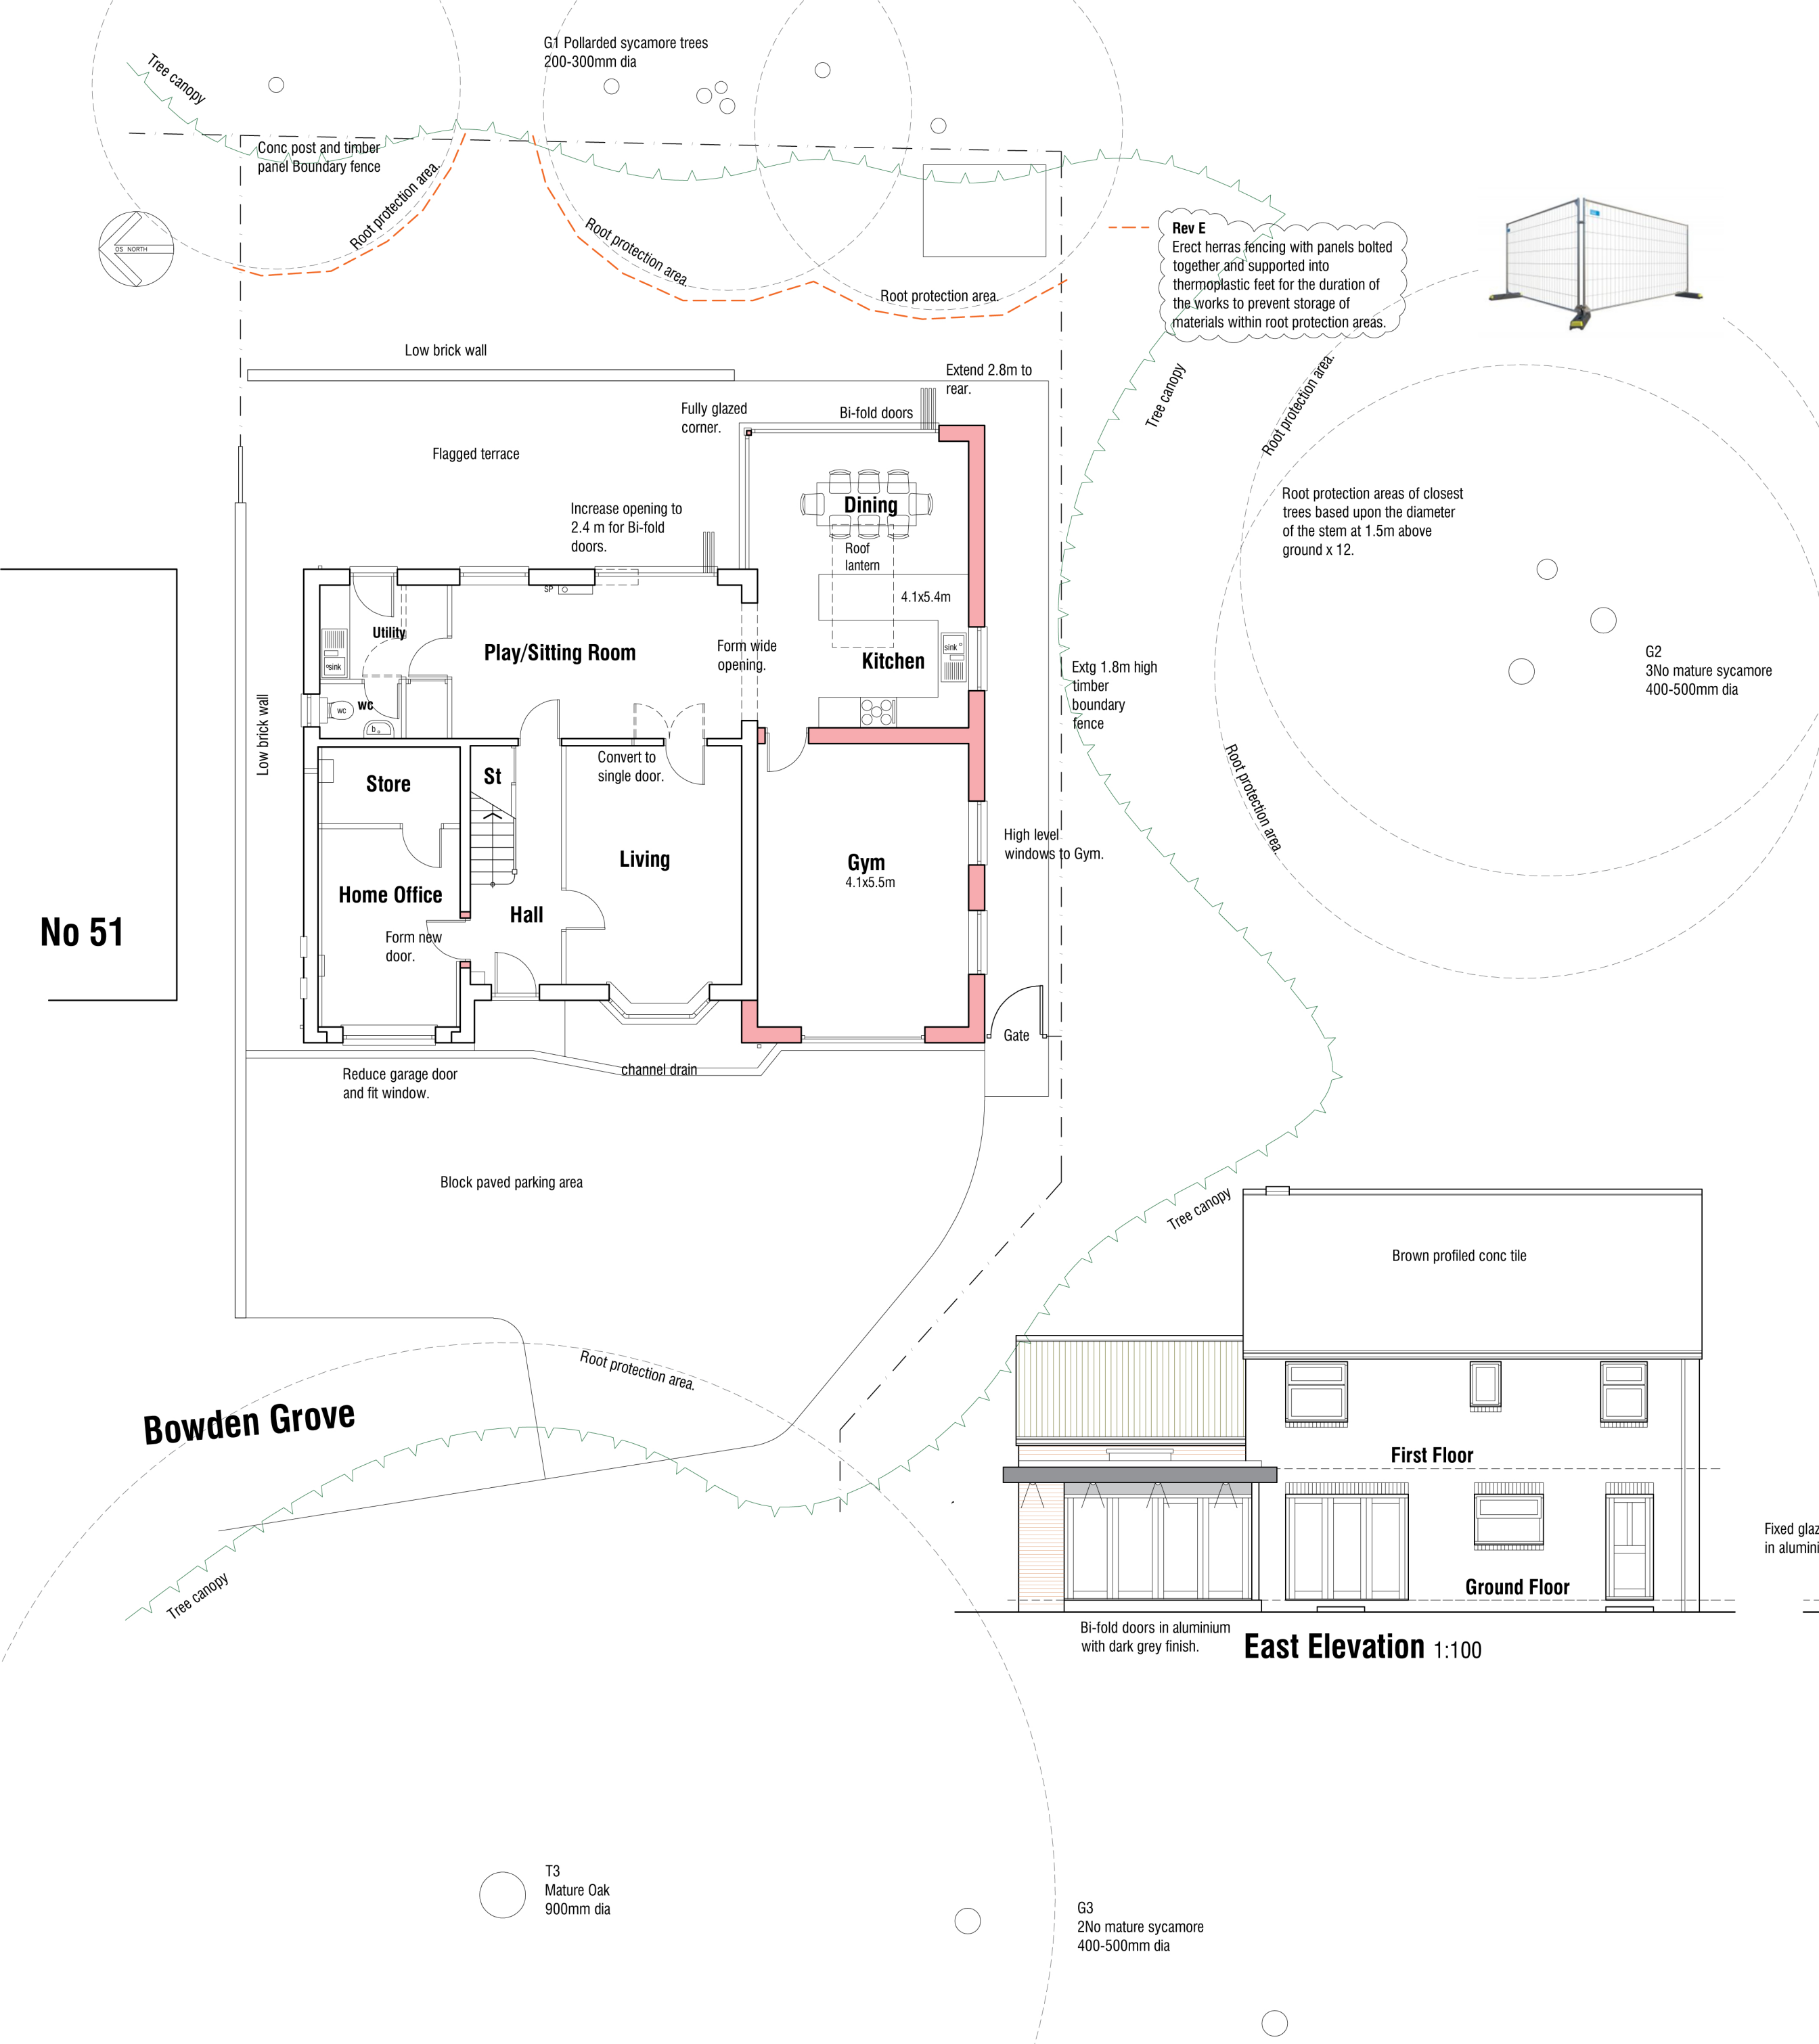


West Elevation 1:100

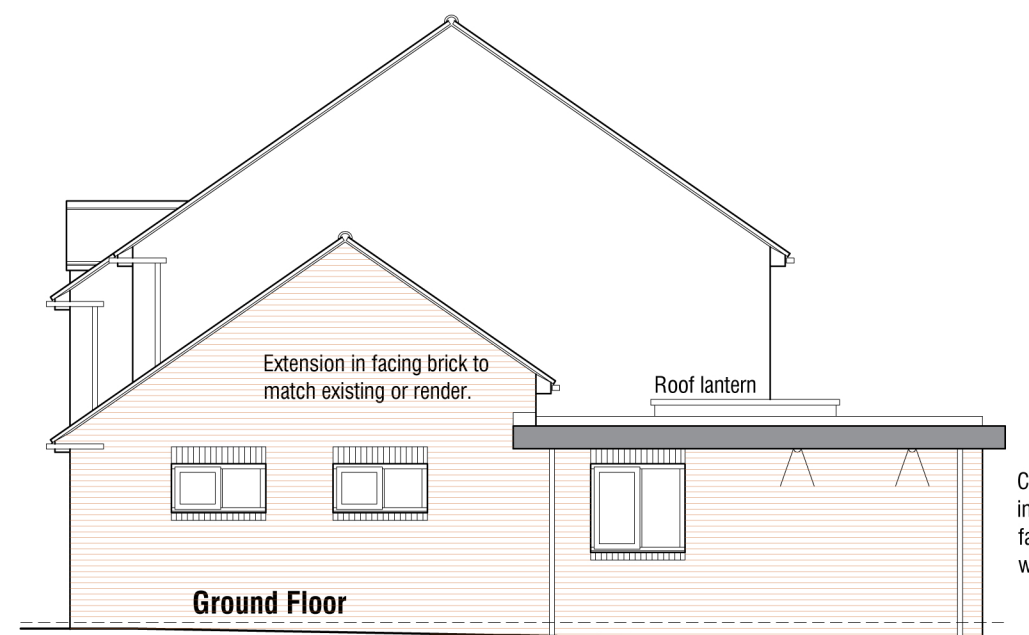

South Elevation 1:100

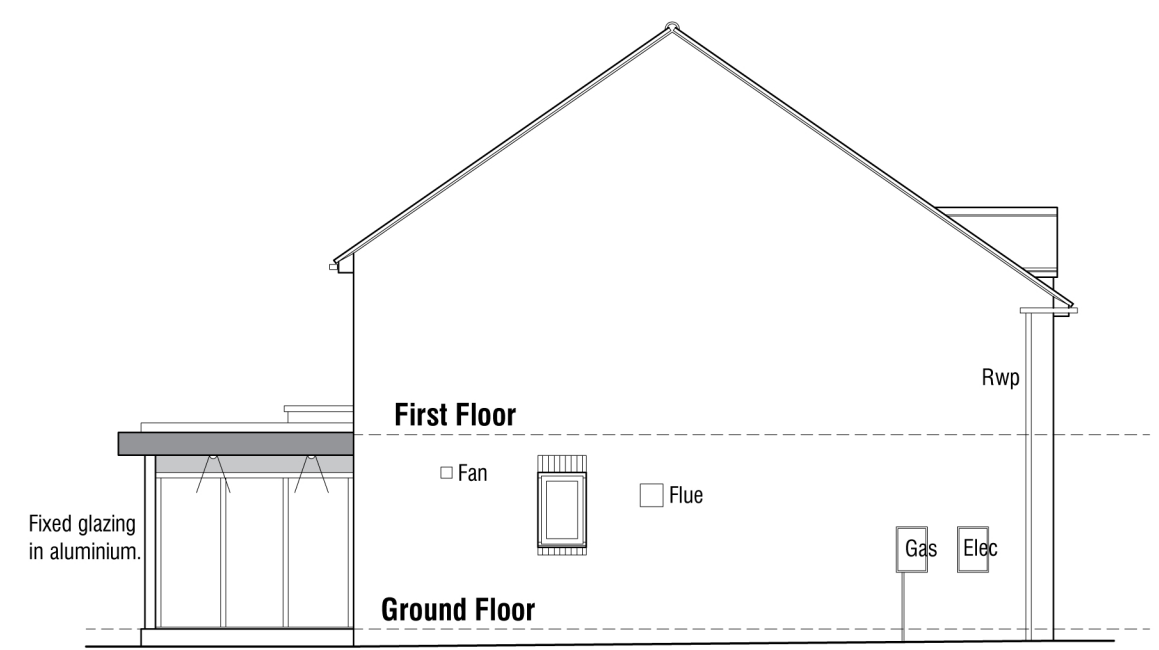

North Elevation 1:100

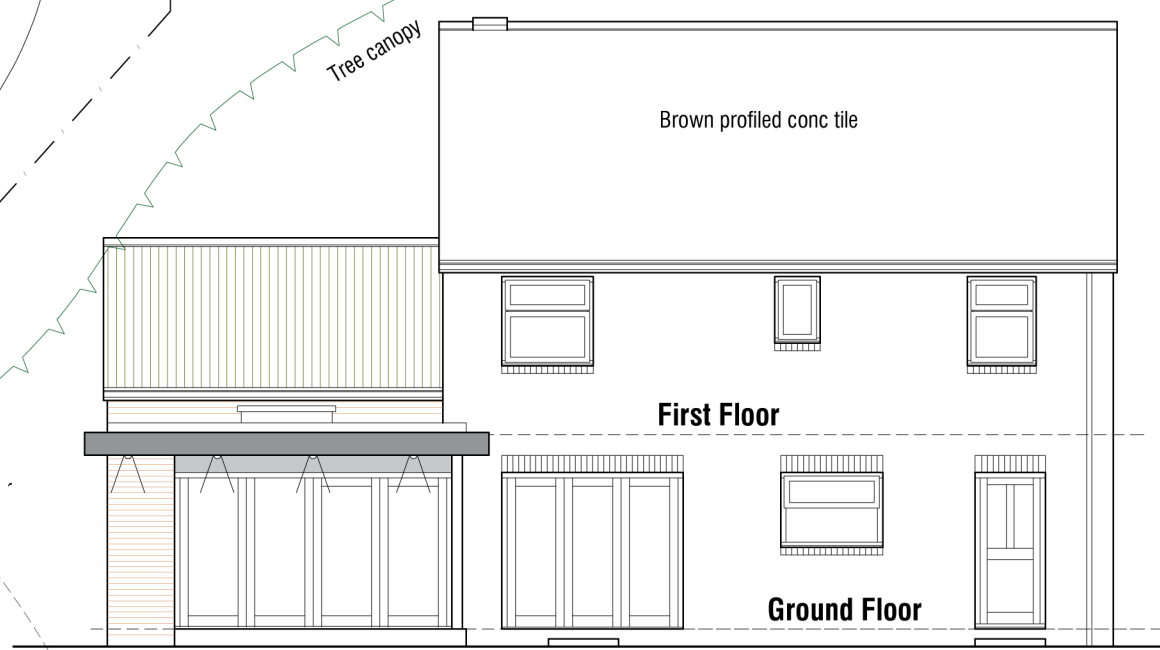

East Elevation 1:100

Rev E 11.10.2021 - Amend root protection fencing details.
Rev D 03.08.2021 - Show root protection to existing trees.
Rev C 03.08.2021 - Designs amended.
Rev B 14.07.2021 - Designs amended.
Rev A 13.07.2021 - Designs amended.

53 Bowden Grove
Dodworth
Barnsley

AS PROPOSED

PLANS & ELEVATIONS

mboothdesign

architectural design and building consultants

Fairfield House
Berneslai Close Barnsley
S70 2FL
Tel: 07881898300
E: mark@mboothdesign.co.uk

Scale	1:100 1:200@ A1	Drawn	MJB
Date	June 2021	Ref.	21.21
Dwg No.	P1	Rev.	E
0cm	2cm	4cm	6cm
Copyright mboothdesign. All dimensions in millimeters unless otherwise stated. Dimensions for setting out in existing buildings are to be checked and verified on site.			