



EXISTING GROUND FLOOR PLAN
SCALE 1:100 AT A3

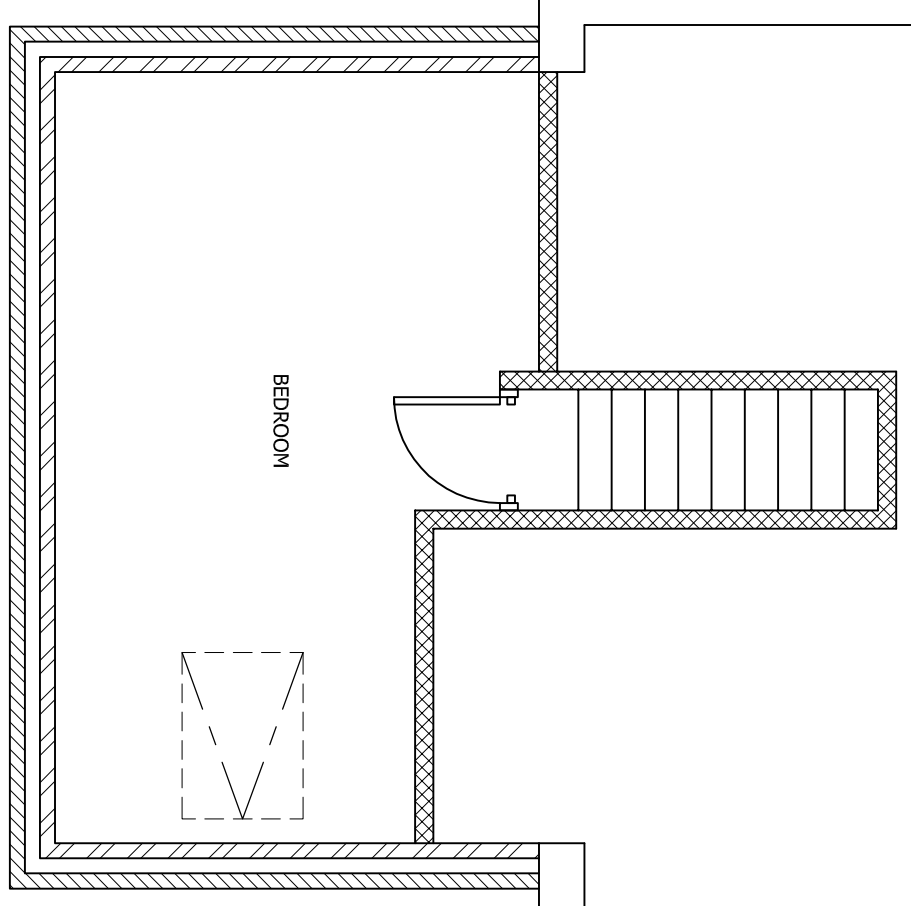

PROPOSED FIRST FLOOR PLAN
SCALE 1:50 AT A3

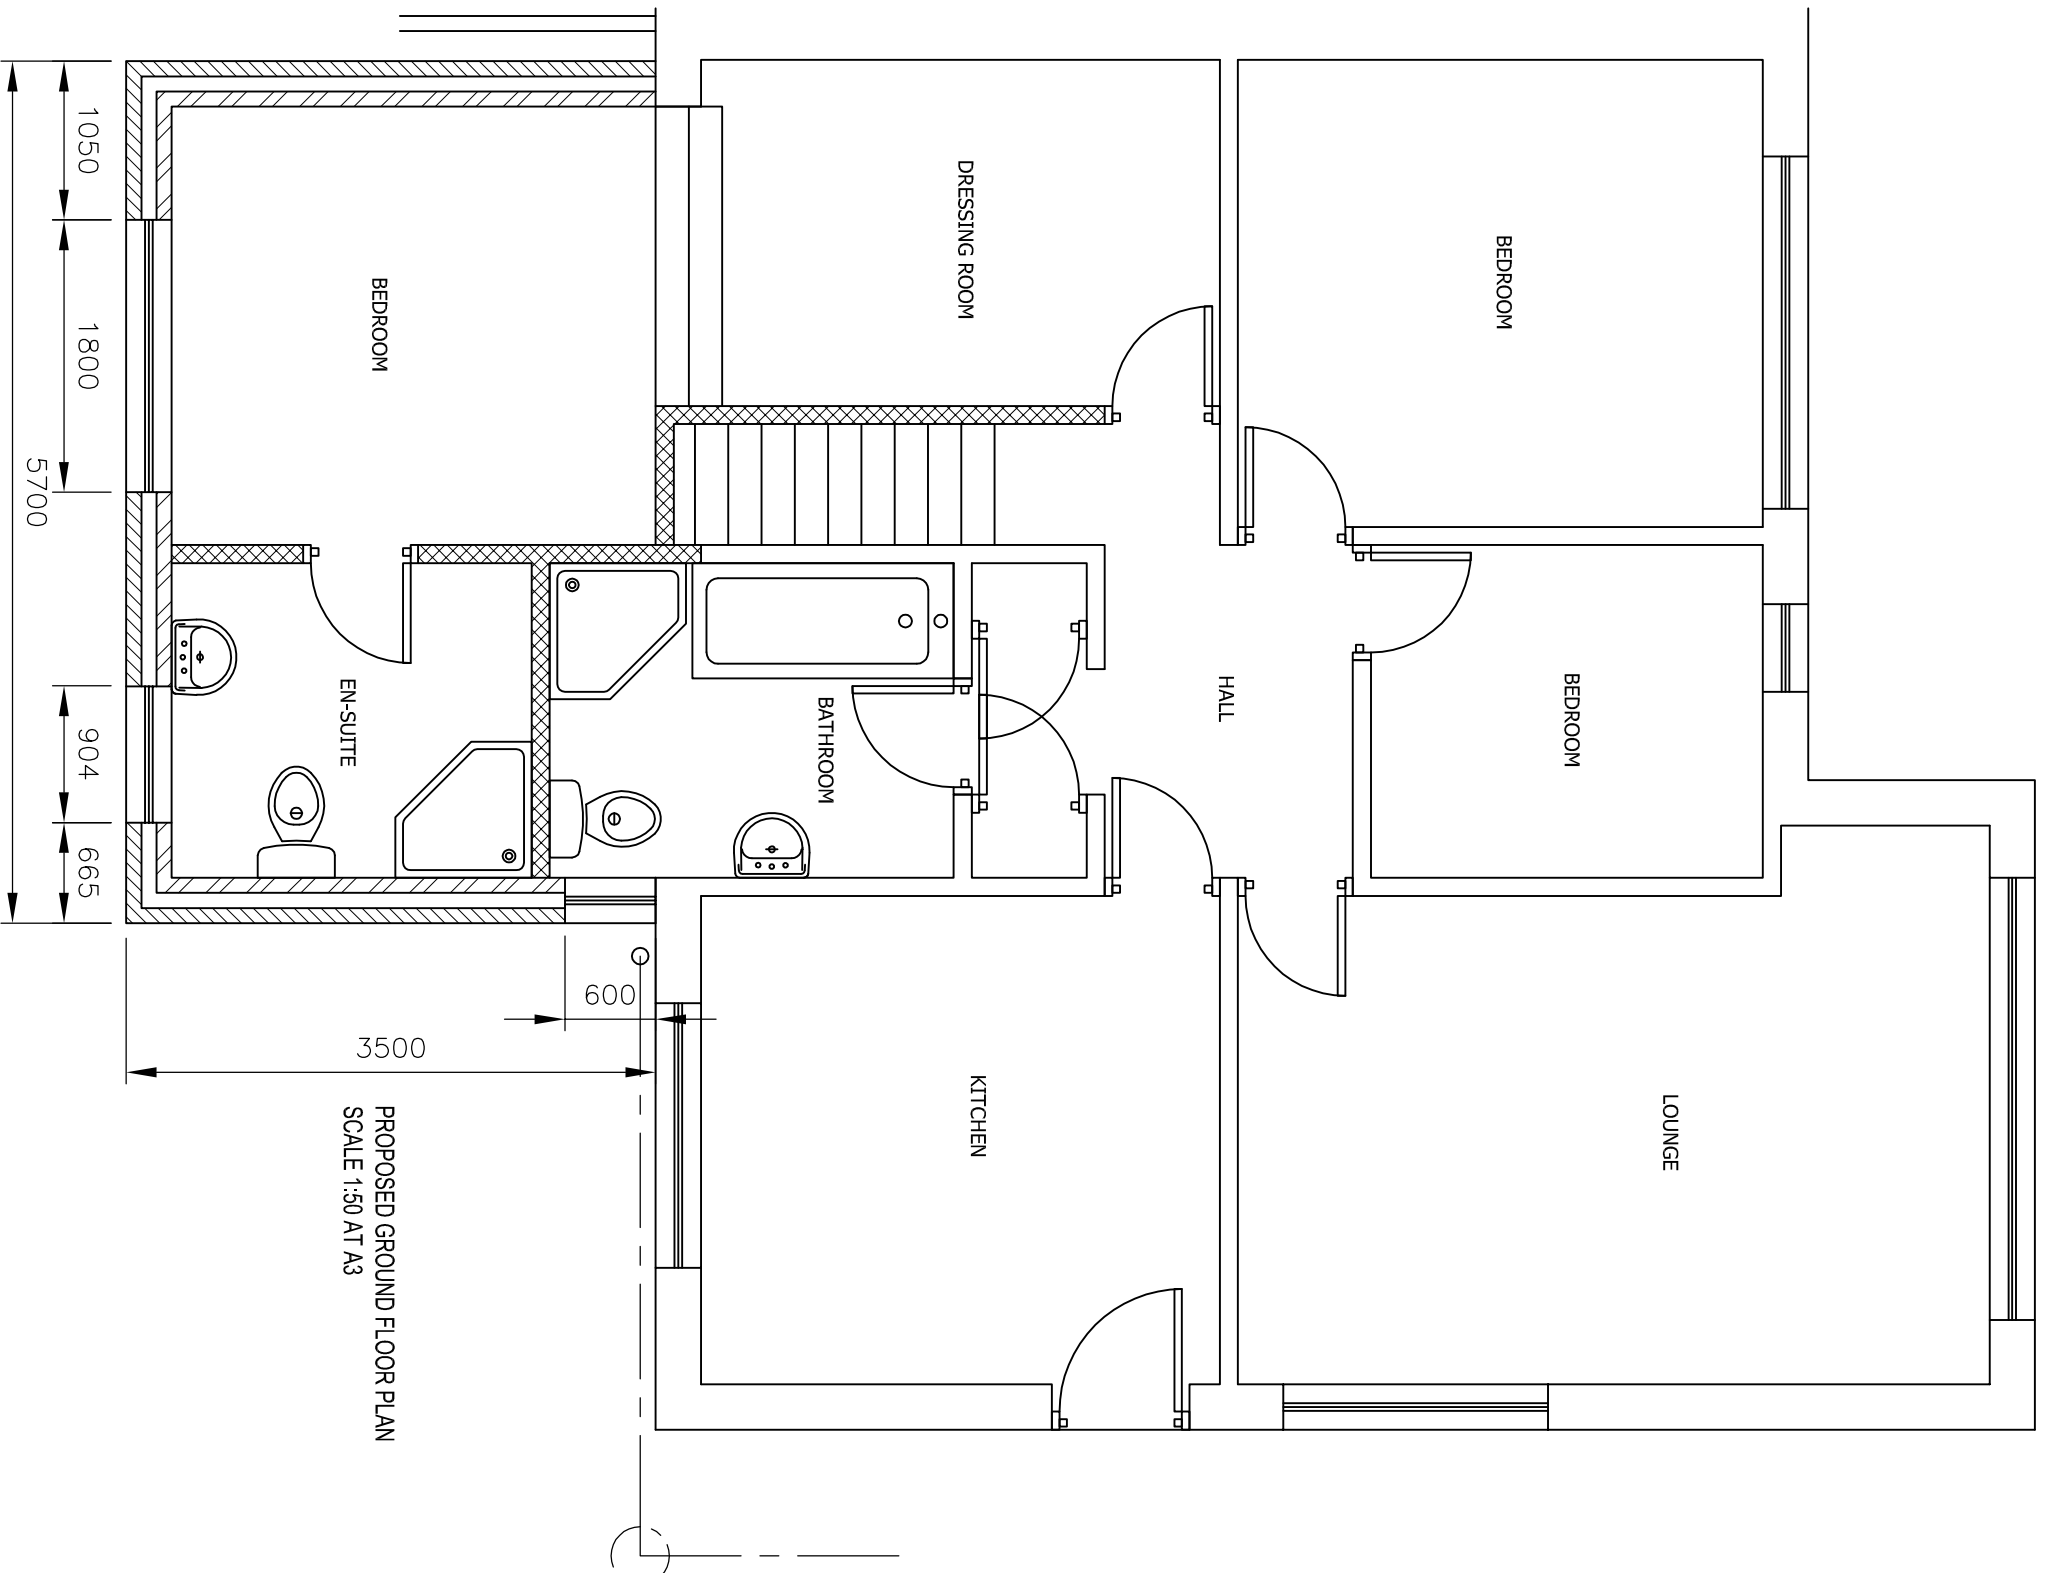

PROPOSED GROUND FLOOR PLAN
SCALE 1:50 AT A3

DO NOT SCALE: Contractor to check all dimensions and report any omissions or errors

NOTES

Rev	Description	By	CHK	App	Date

JRB DESIGNS LTD
1 Saville Road
Cudworth
Barnsley
S72 8LT
Tel: 01226 383542
Fax: 01226 380078
Mob: 07970 541192
Email: john@jrbdesigns.co.uk
This drawing is copyright. © Jrbdesigns Ltd.

Client
MR C BRITTAIN

Drawing Title
PROPOSED PLANS
Address
**18 MINSTER WAY
MONK BRETTON
BARNESLEY
S71 2HZ**

Project Title:
**PROPOSED SINGLE STOREY
REAR EXTENSION**
Purpose of Issue:
PLANNING

Drawing Status
FIRST ISSUE

Scale at A3	Drawn By	Date	Checked By	Approved By	Date
AS SHOWN	JRB	07/11/2012	CB	CB	07/11/2012
Project No.	Drawing No.	Revision			
MCB001	004	-			

APPROVAL: INFORMATION TENDER CONTRACT CONSTRUCTION