


Drawing No. MPC001 -003 Rev No.




DO NOT SCALE: Contractor to check all dimensions and report any omissions or errors

NOTES

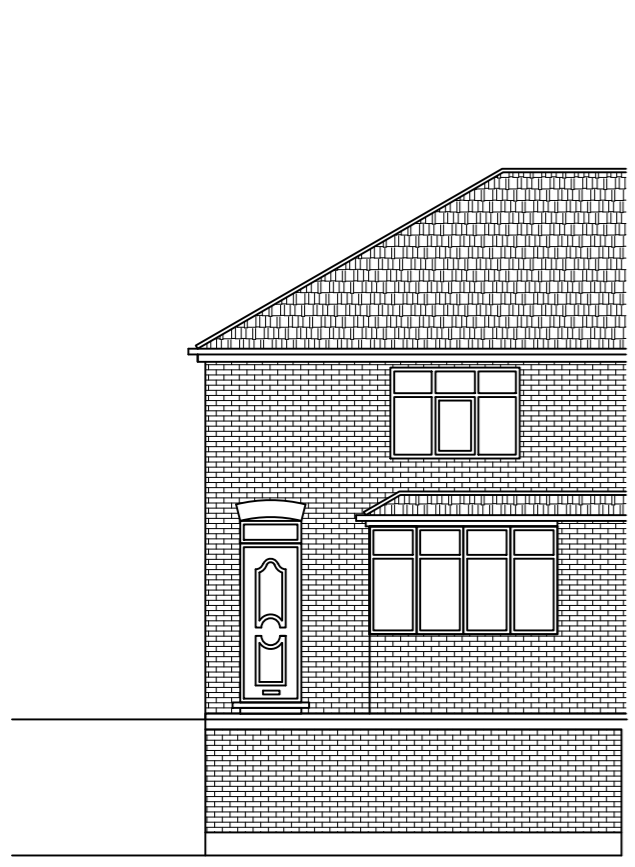

PROPOSED FRONT ELEVATION
SCALE 1:100 AT A3

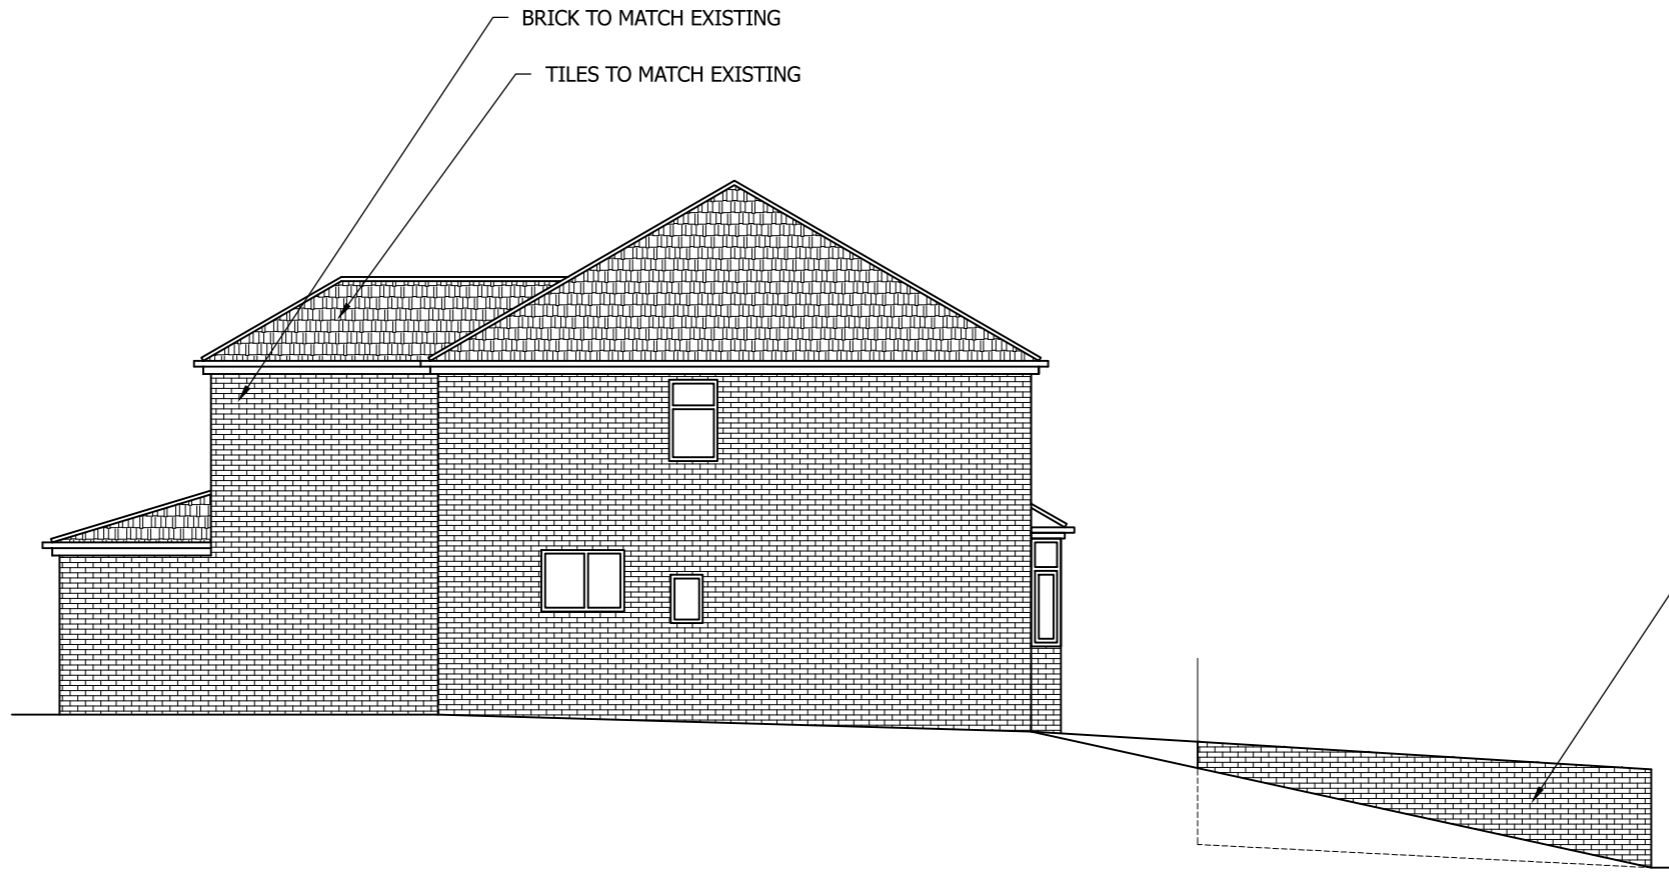

PROPOSED END ELEVATION
SCALE 1:100 AT A3

Rev	Description	By	Chk	App	Date
-----	-------------	----	-----	-----	------

JRB DESIGNS Ltd
1 Saville Road
Cudworth
Barnsley
S72 8LT
Tel: 01226 383542
Fax: 01226 380078
Mob: 07970 541192
Email: john@jrbdesigns.co.uk
This drawing is copyright. © jrbdesigns Ltd.

Client **MR. P CHAMBERS**

Drawing Title **PROPOSED ELEVATIONS**

Address **159 BARUGH LANE
BARUGH GREEN
BARNSELY
S75 1LL**

Project Title: **PROPOSED TWO STOREY REAR
EXTENSION & PARKING TO FRONT**

Purpose of Issue: **PLANNING**


Drawing Status **FIRST ISSUE**

Scale at A3 AS SHOWN	Drawn By JRB	Date 30/12/2025
Checked By	Date 30/12/2025	Approved By Date 30/12/2025
Project No. MPC001	Drawing No. 003	Revision -

APPROVAL INFORMATION TENDER CONTRACT CONSTRUCTION



PROPOSED REAR ELEVATION
SCALE 1:100 AT A3

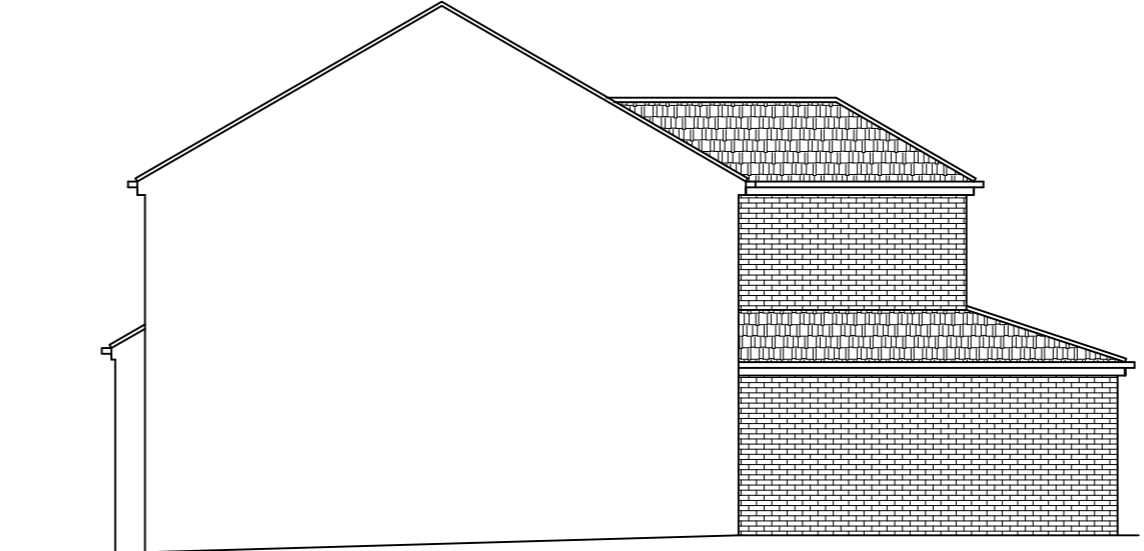

PROPOSED END ELEVATION
SCALE 1:100 AT A3