



SOUTH ELEVATION - 1:50 @ A1




NORTH ELEVATION - 1:50 @ A1



WEST ELEVATION - 1:50 @ A1

0m 0.5 1.0 1.5 3.0m
1:50

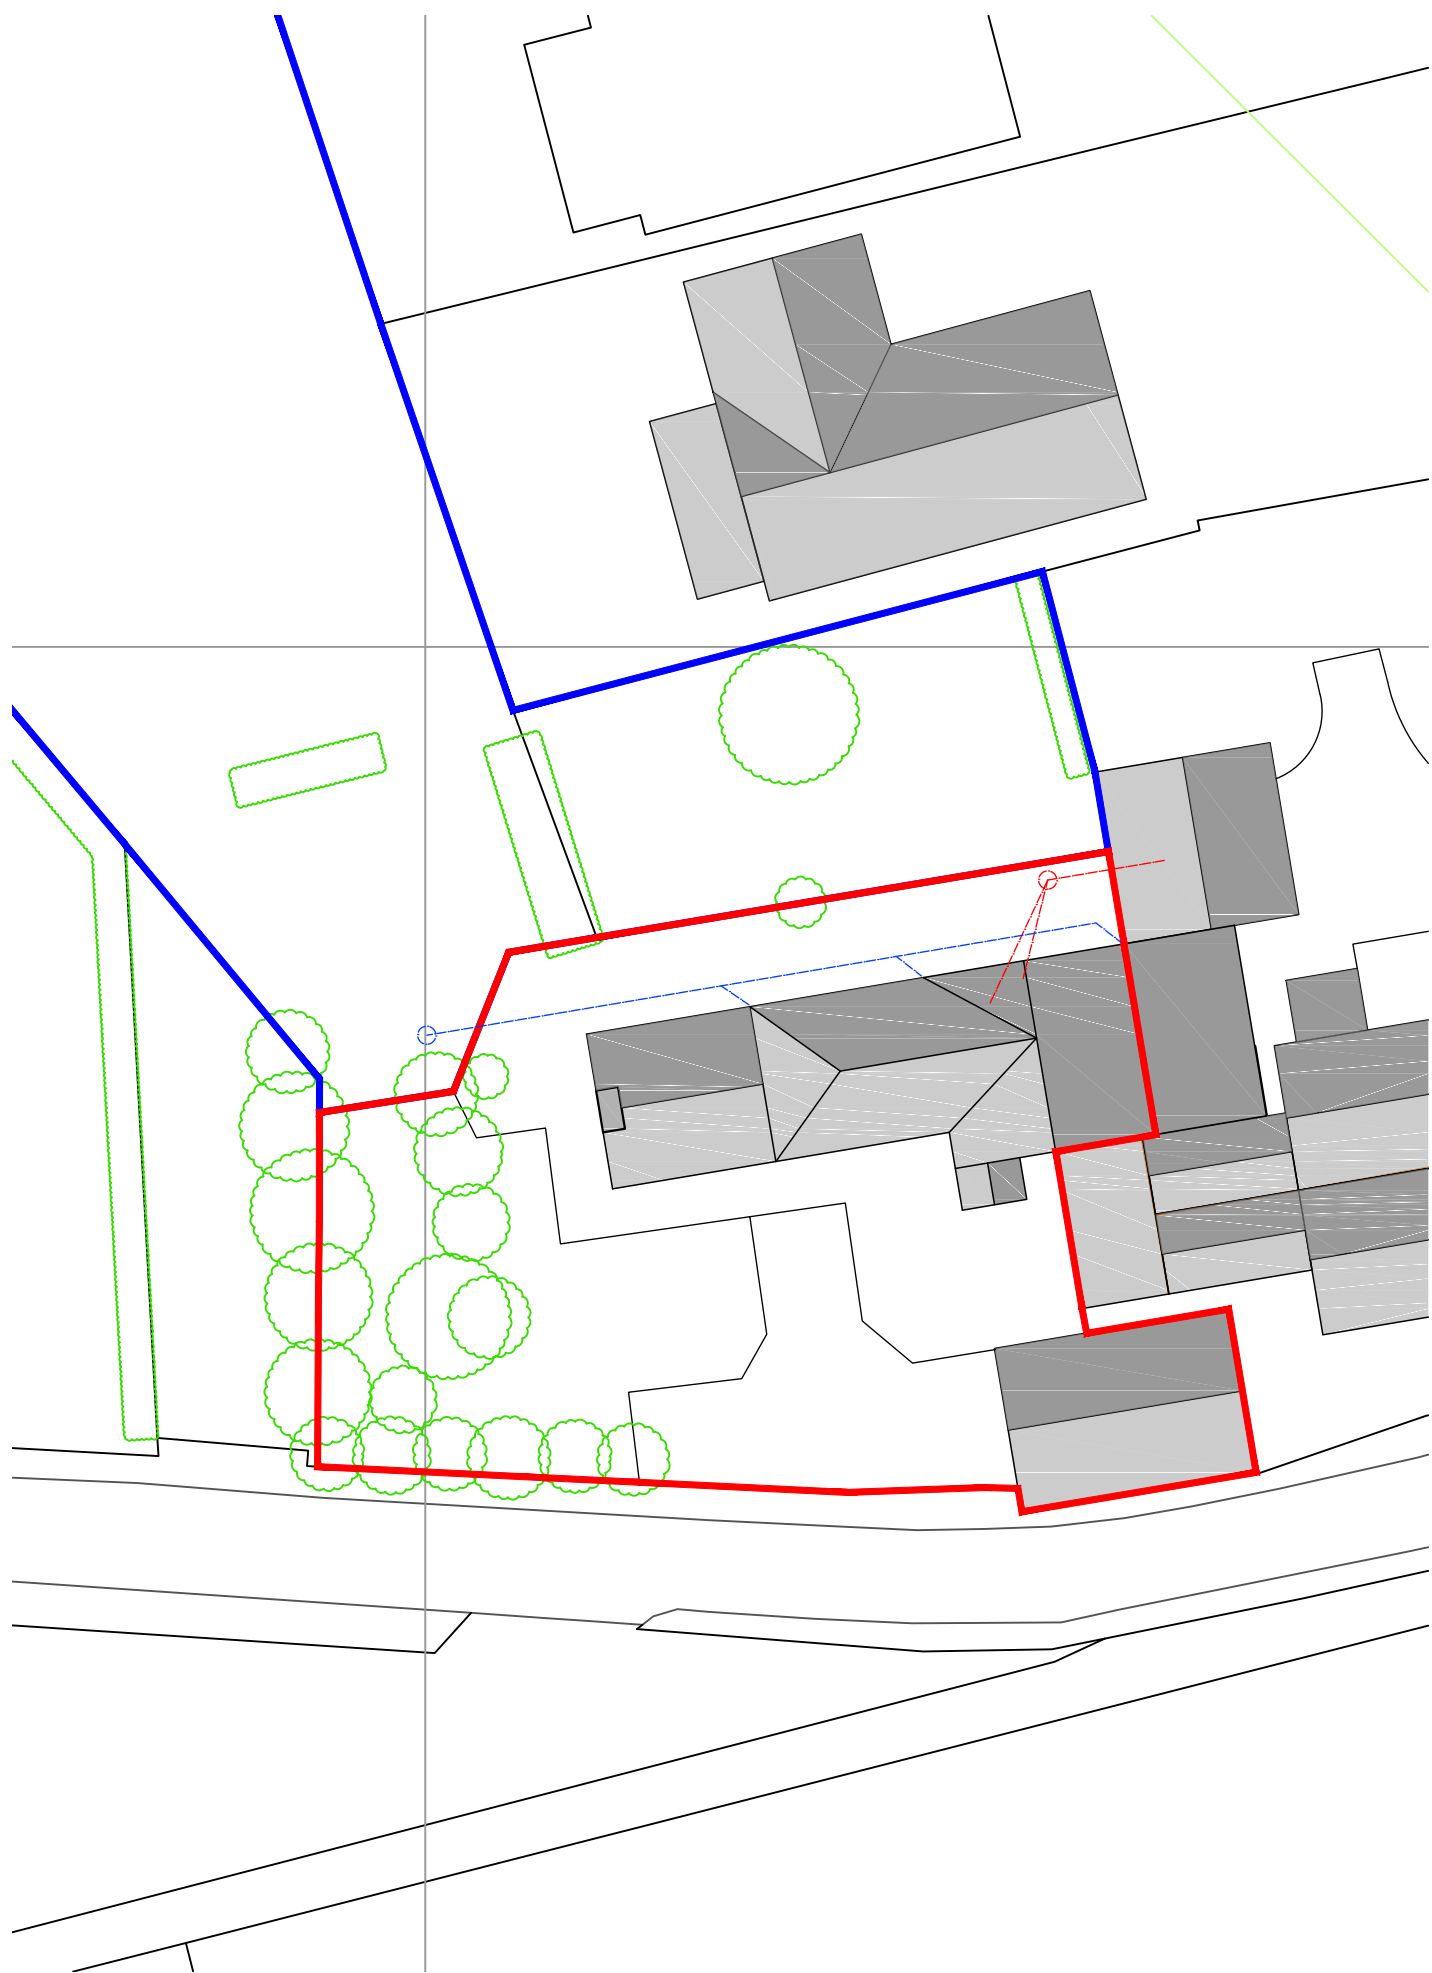

SITE PLAN - 1:250 @ A1

General Notes:
This drawing must be used only for the intended purpose as identified within the drawing legend below.
Although a scale is identified, this drawing must not be scaled from for the purpose of construction or manufacture.

Project Specific Notes:

EXISTING MATERIALS;

WALLS > NATURAL STONE / DIMINISHING COURSES / RENDER TO ORIGINAL BARN.

ROOF > CONCRETE PLAIN TILES

WINDOWS > UPVC

DOORS > UPVC

Revision:

Date:

Purpose of Issue :

PLANNING CONSENT

Client Reference :

MR & MRS P CLARKE

Project :

OLD ANNA LANE, PENISTONE
S36 7BW

Drawing Title :

EXISTING ELEVATIONS
ELEVATIONS

Scale :

Date :

Size :

1:50

NOV 18

A1

Drawing No :

Rev:

PC_18_02

P1