




planning+drawing

All dimensions are approximate and to be verified by site measurement.



PROPOSED EAST ELEVATION

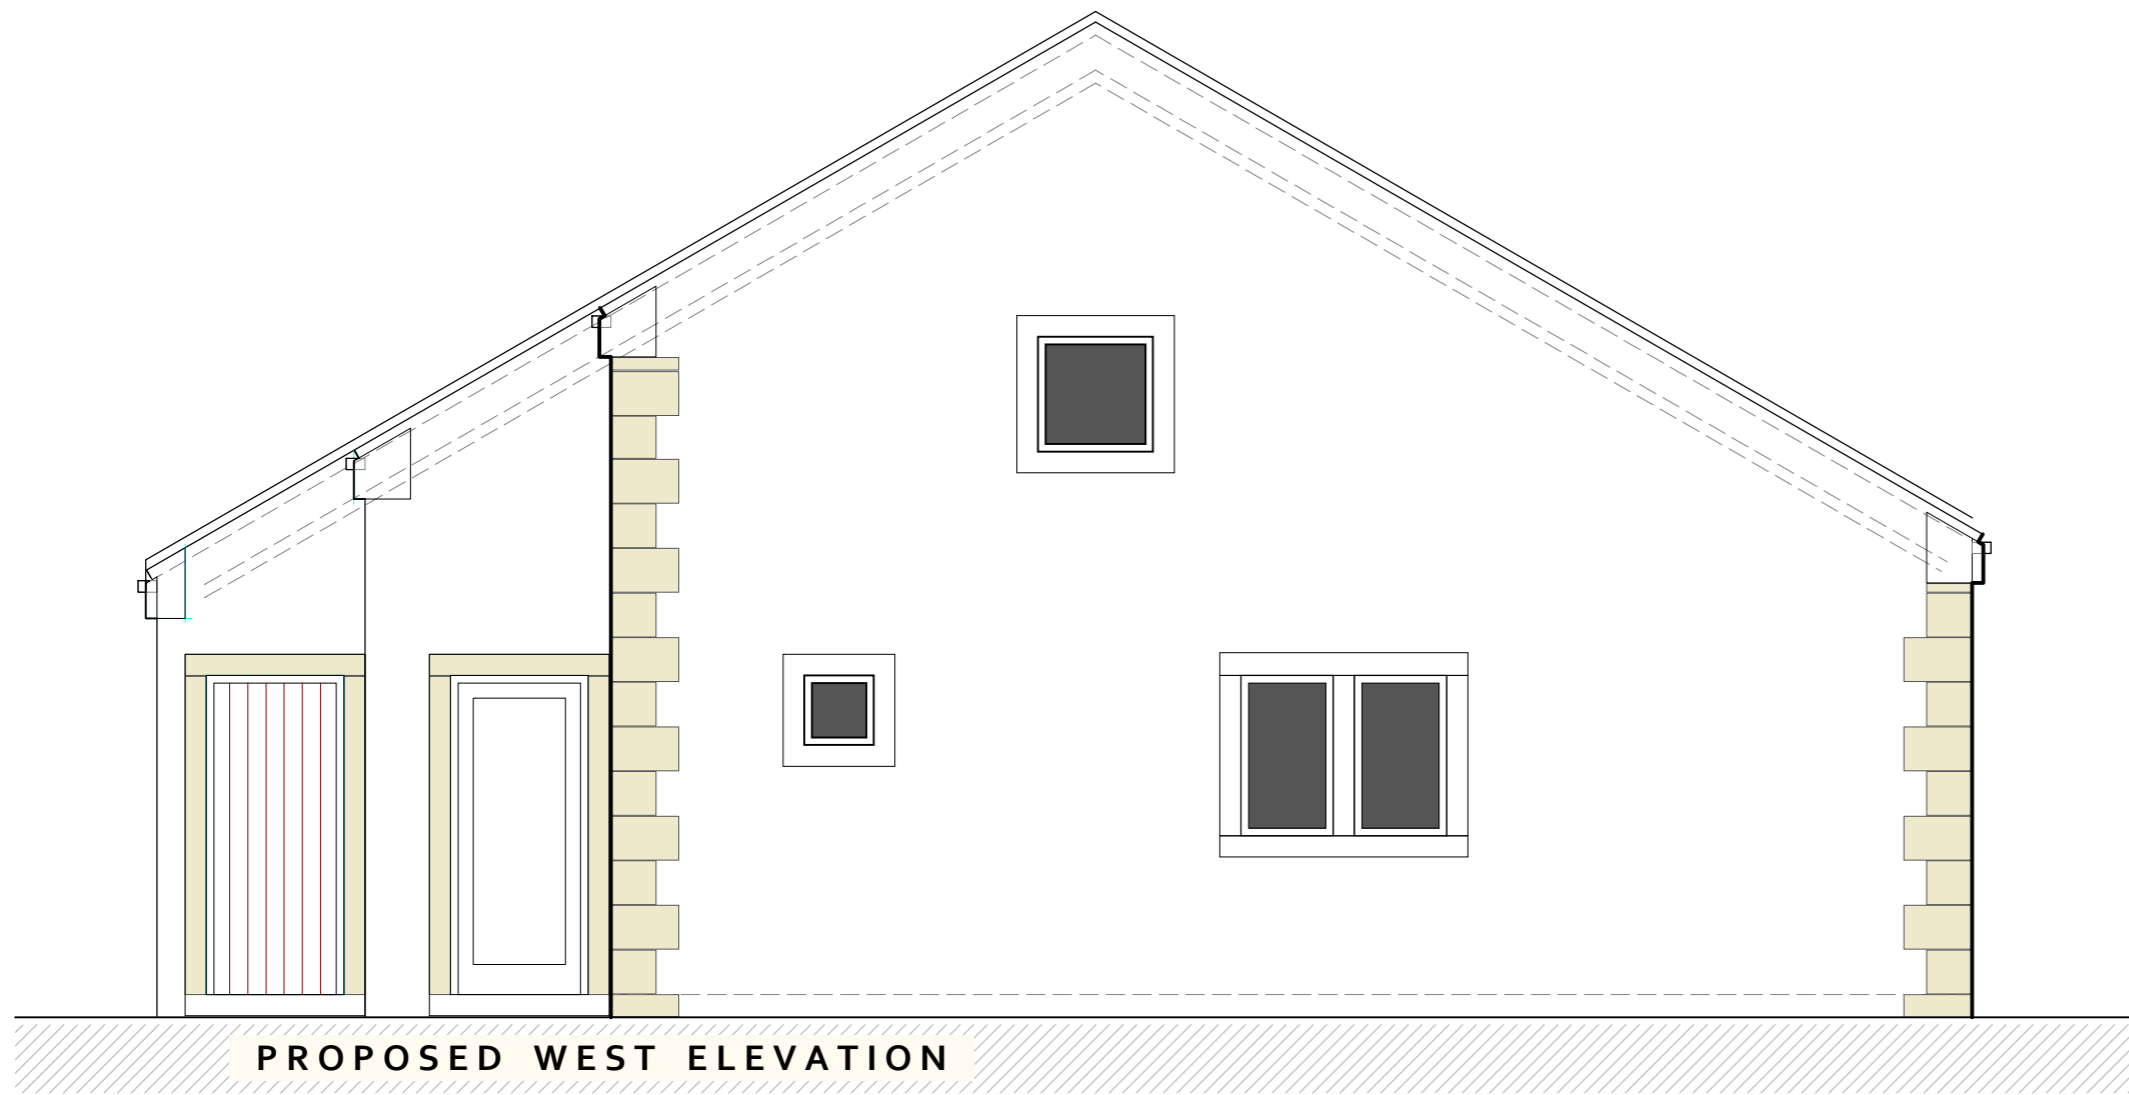

PROPOSED WEST ELEVATION

R01 - Plan prepared

WOOD ASSOCIATES
 architecture+interiors
 The Woodshed@Number 11, Thurstonland, Huddersfield, HD4 6YB

P R O J E C T

Willow House, High Lane,
 Ingbirchworth, S36 7GG

T I T L E

PROPOSED ELEVATIONS

SCALE	DATE	DRAWING No.
1 : 50 @ A3	Dec 2022	22028D-15-R01