



DO NOT SCALE FROM THIS DRAWING. ALL DIMENSIONS TO BE CHECKED ON SITE BY CONTRACTOR. REPORT ANY DISCREPANCIES TO DRAWING AUTHOR AND PROPERTY SERVICES TEAM. DRAWING OR CONTENTS SHOULD NOT BE DUPLICATED WITHOUT PRIOR CONSENT.


DRAWING TO BE READ IN CONJUNCTION WITH ALL OTHER PROJECT DOCUMENTS INCLUDING BUT NOT LIMITED TO DRAWINGS, SPECIFICATIONS, SCHEDULES

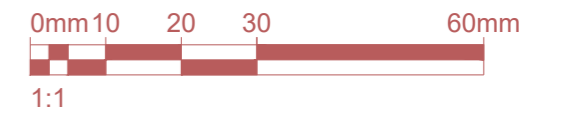

NOTES

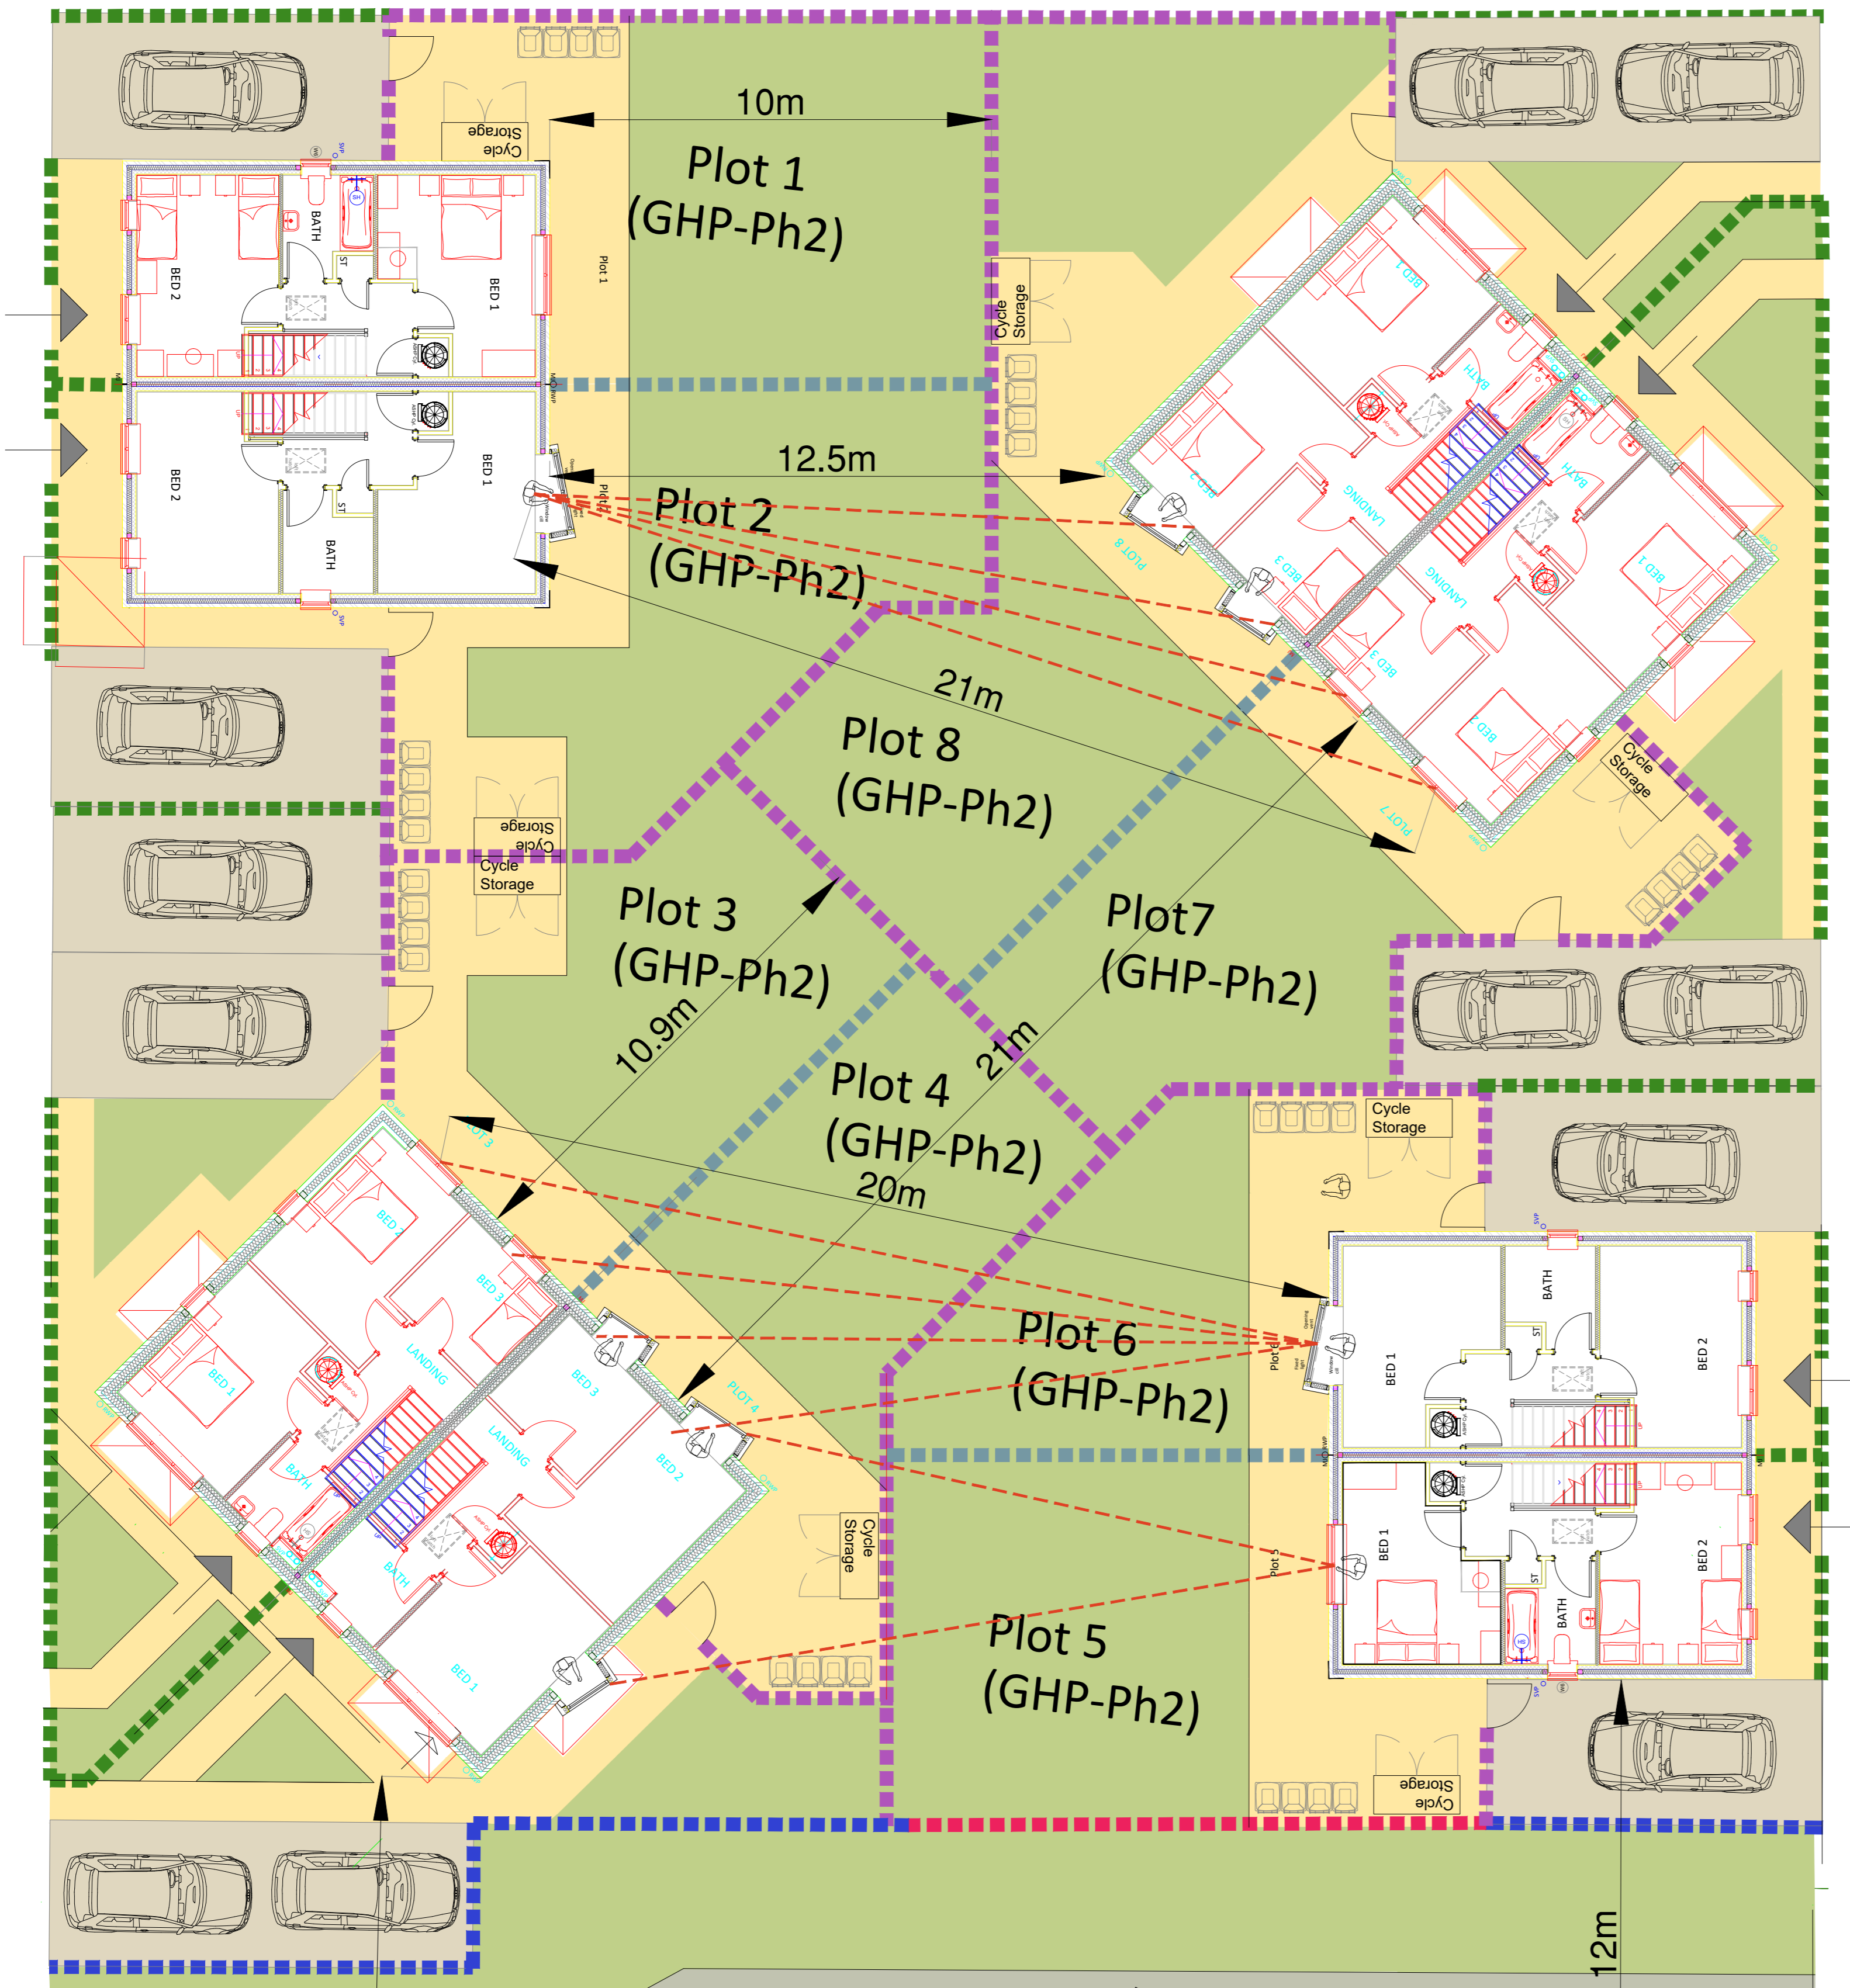

1 PROPOSED SKETCH SITE PLAN - PLOTS SHOWN AT FIRST FLOOR LEVEL
Scale: 1:100

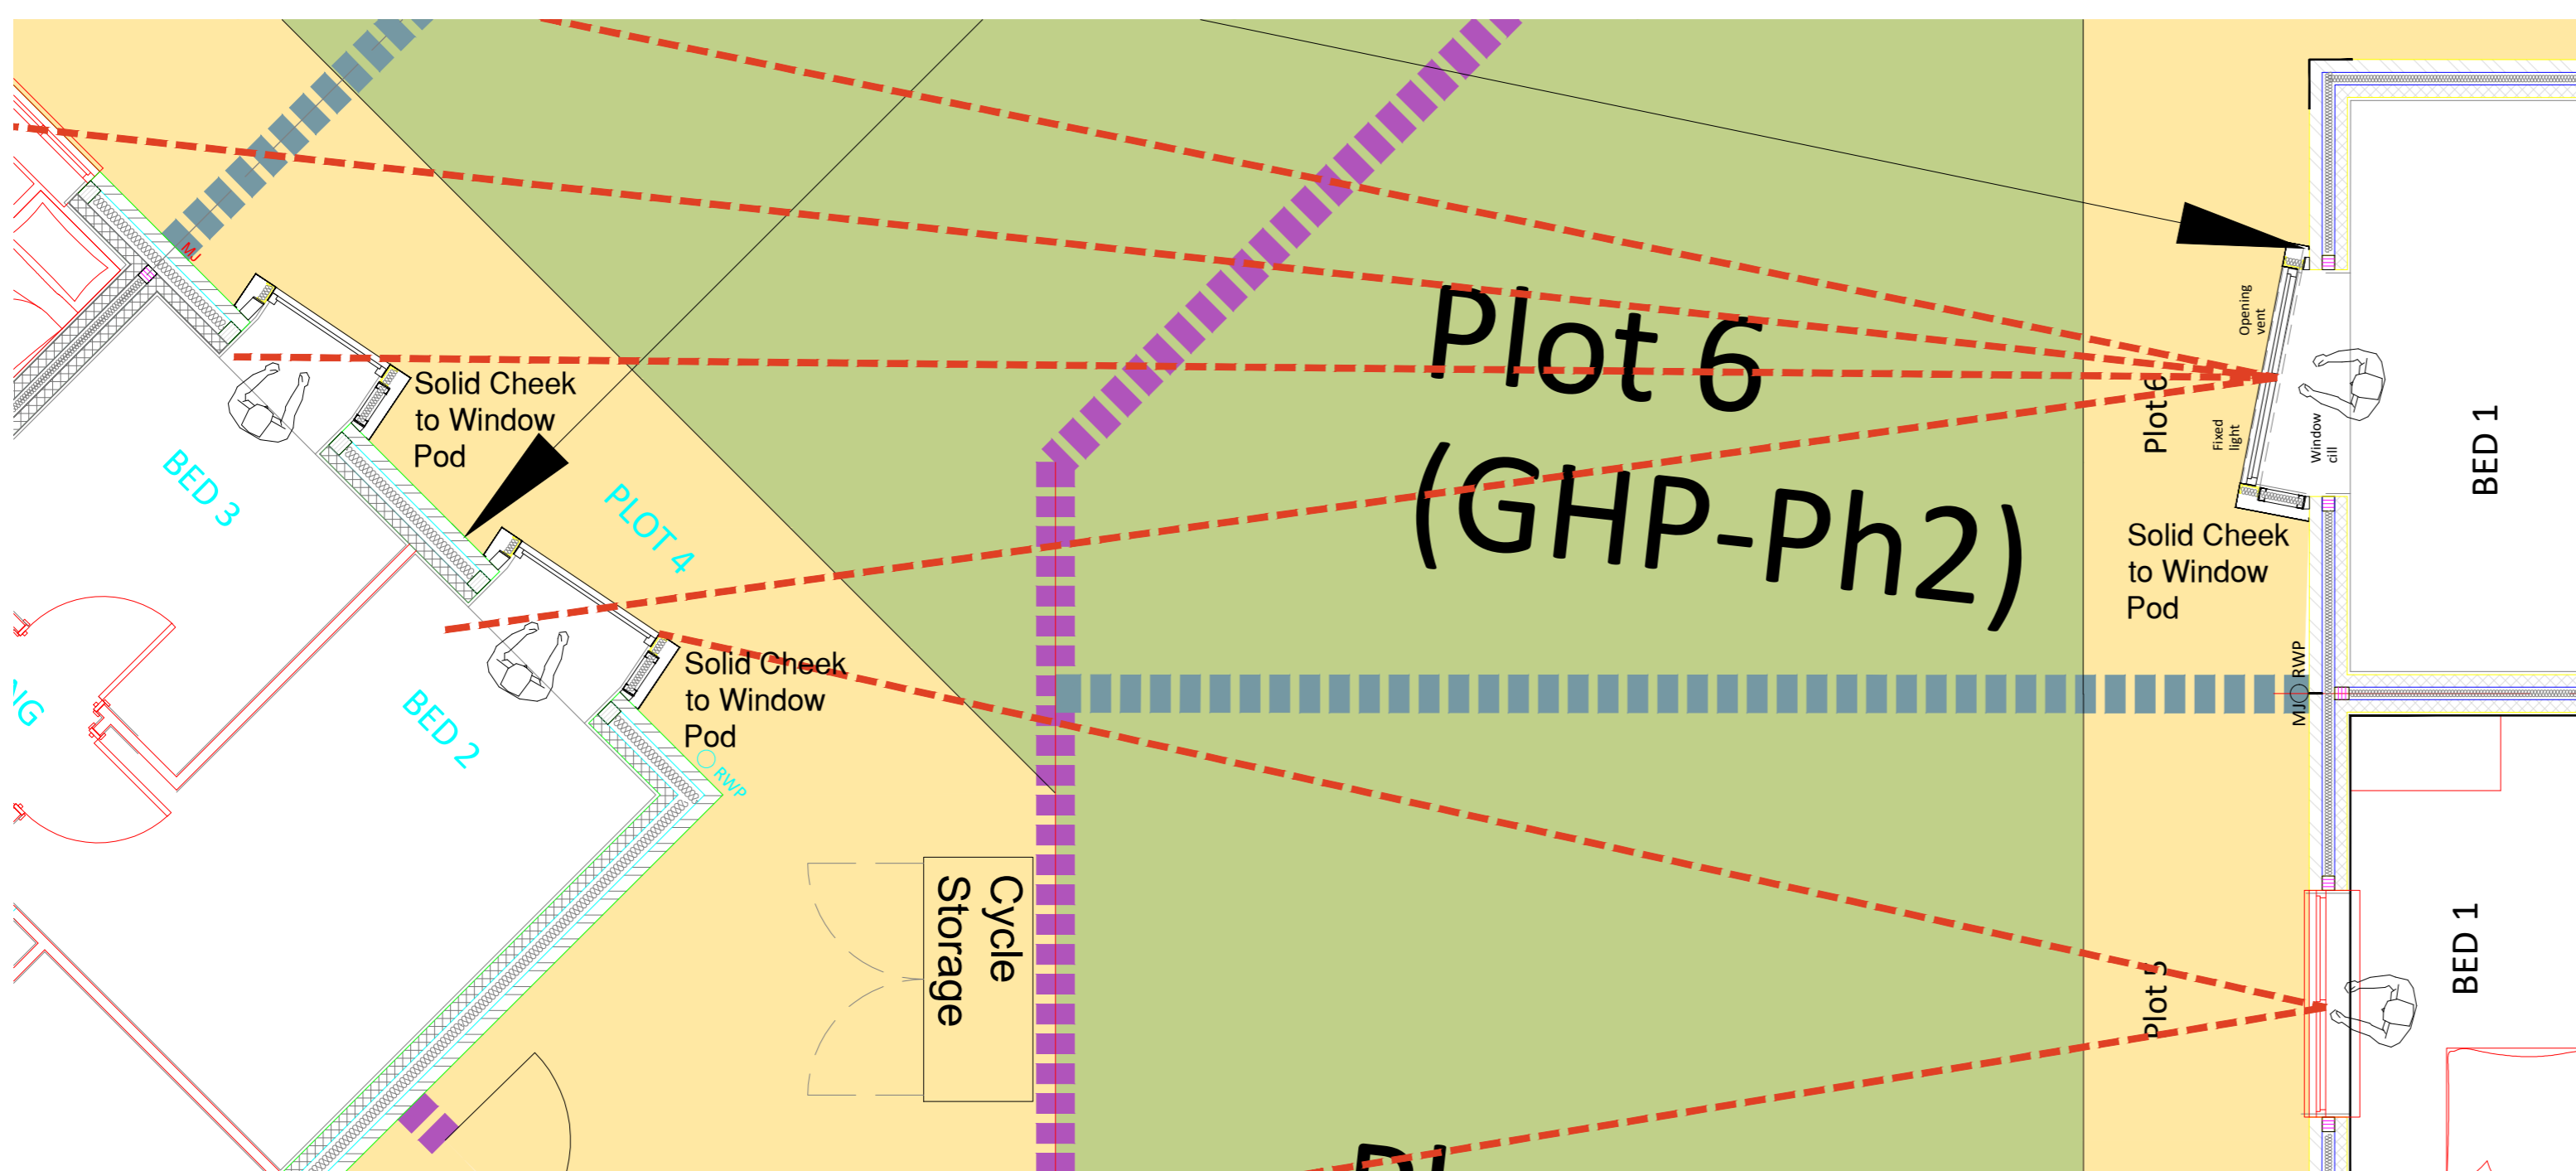

2 LARGE SCALE PLAN OF FIRST FLOOR WINDOW POD INTERFACE BETWEEN PLOTS
Scale: 1:50

P3	Planning Issue	05/07/24	MJY
P2	Window pods added + omitted. Gable windows omitted.	15/11/23	MJY
P1	First Issue	28/09/23	MJY
Rev	Notes	Date	Issued By



SERVICE
BMBC Strategic Housing

PROJECT
Goldthorpe Housing Project

TITLE
Proposed Site Plan -
Over-Looking Study

PROJECT REF GHP	DRAWING REFERENCE GHP-PH2a-00-DR-A-030	REV P3
SCALE As Noted	DISCIPLINE ARCHITECTURE	SHEET SIZE A1
PURPOSE OF ISSUE PLANNING APPROVAL	Drawn Checked	MJY XX