



GROUND FLOOR PLAN

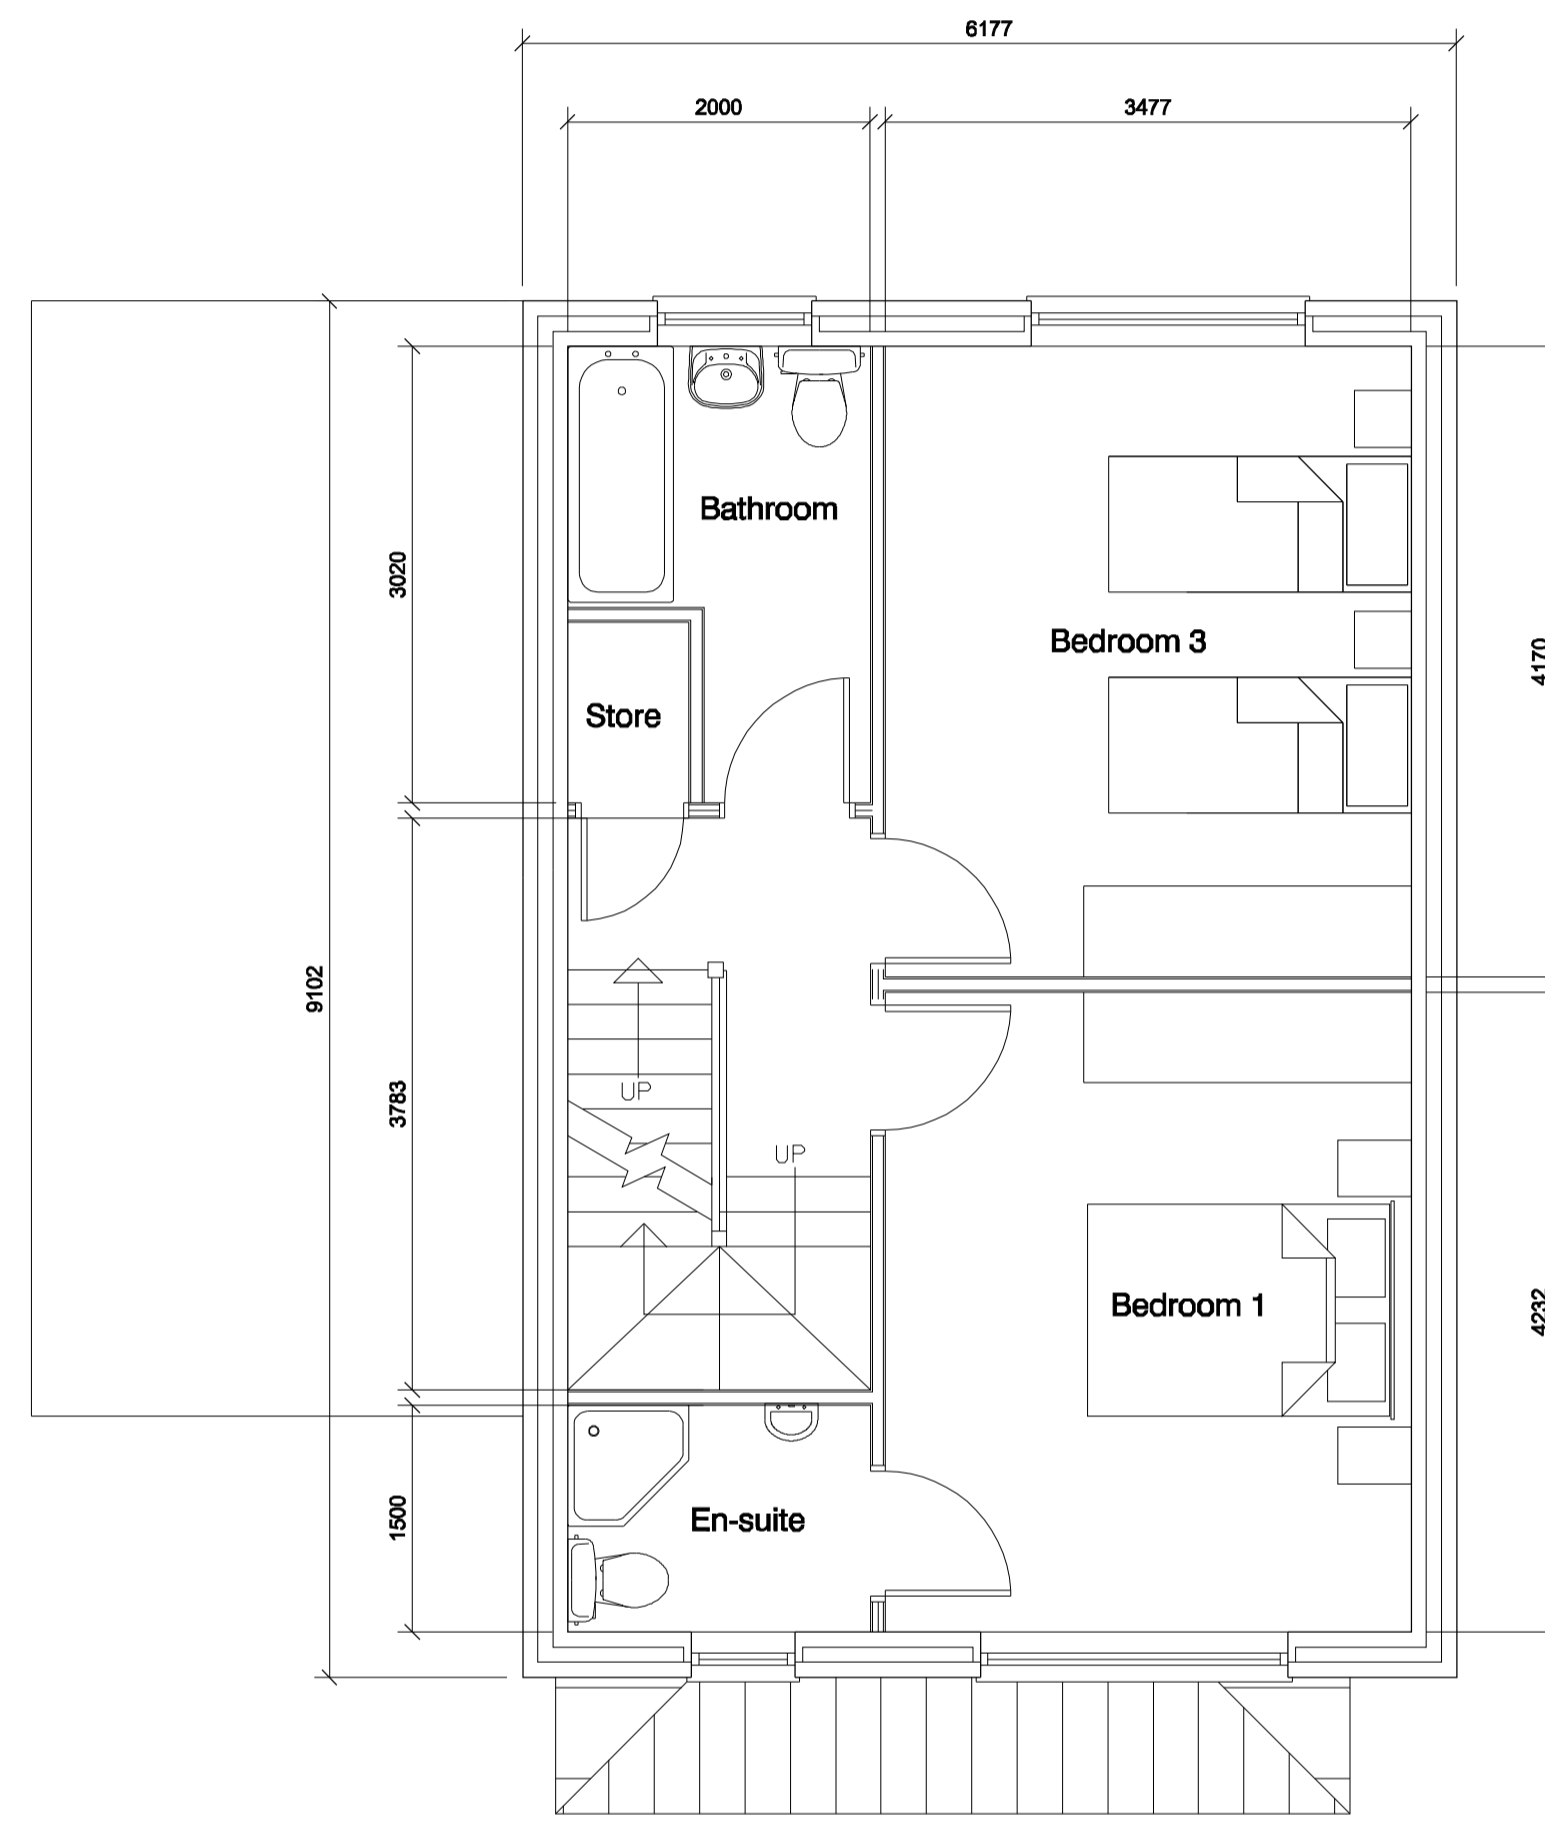

FIRST FLOOR PLAN

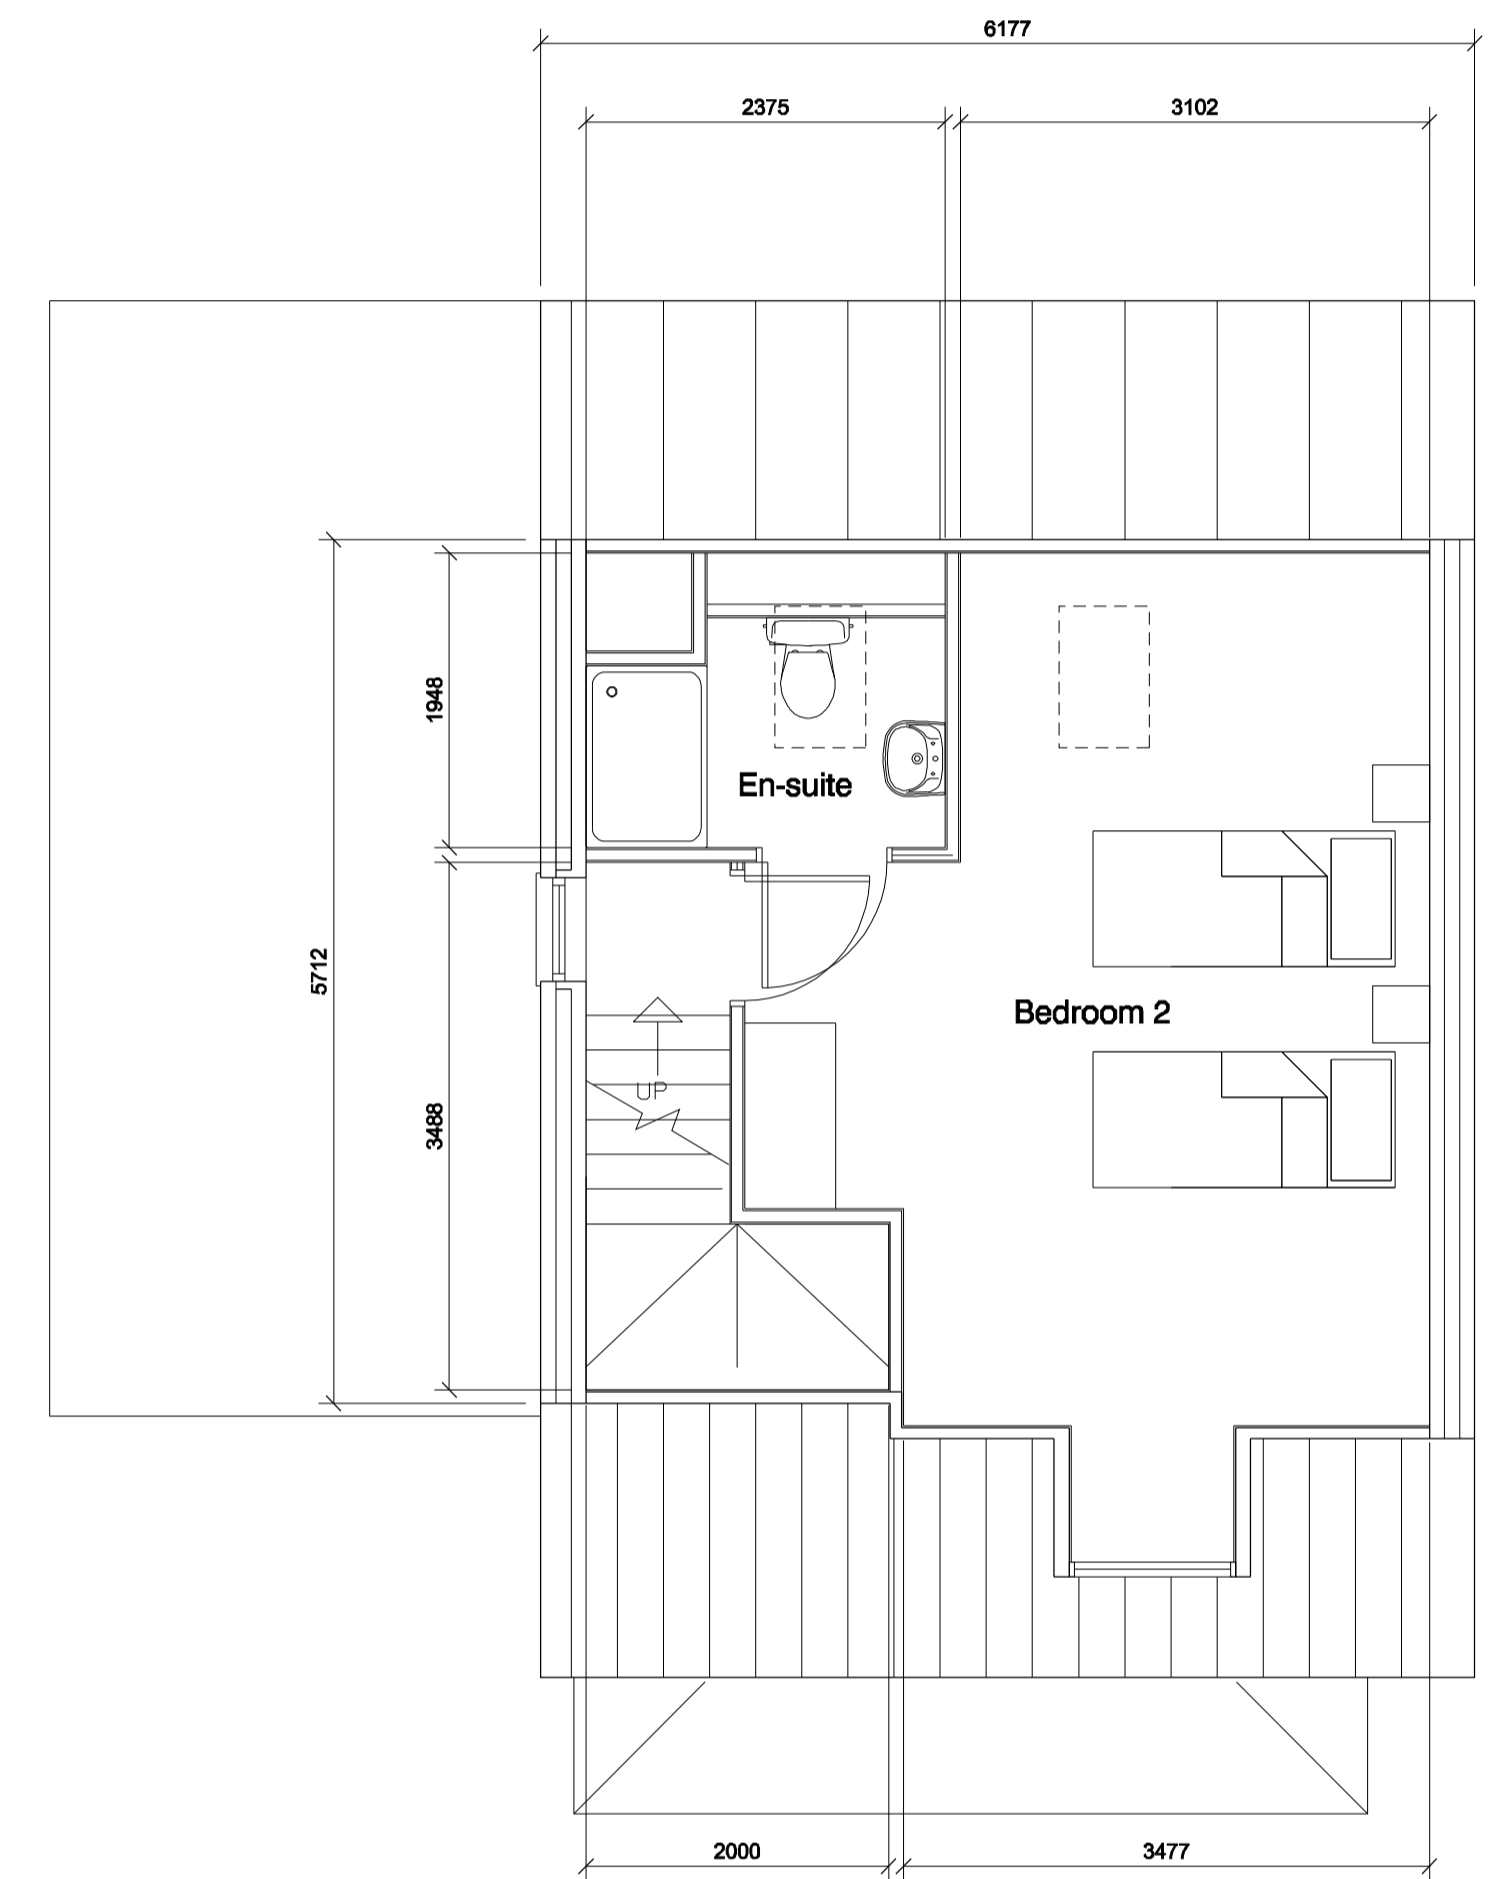

SECOND FLOOR PLAN

MICHAEL HYDE AND ASSOCIATES LIMITED  
chartered architects



MANCHESTER  
SHEFFIELD  
S1 BARTON ARCADE  
DEANSGATE  
MANCHESTER M3 2BJ  
TEL 0161 834 1018  
FAX 0161 834 4798  
Manchester@MHA  
architects.com

ALLIANCE HOUSE  
LEOPOLD STREET  
SHEFFIELD S1 2QY  
TEL 0114 275 9868  
FAX 0114 275 7761  
Sheffield@MHA  
architects.com

DO NOT SCALE FROM DRAWING

REV	DATE	DESCRIPTION	DWN	CHKD
PROJECT TITLE WILLOWGARTH FORMER SCHOOL SITE BRIERLEY ROAD, GRIMETHORPE				
DRAWING TITLE PLAN TYPE N - MOUNTAIN ASH 2.5 STOREY HOUSE 3B5P (128.4m <sup>2</sup> EXC. GARAGE)				
DRAWN / CHECKED AD / AD		DATE SEPT 2015	SCALE 1:50 @ A1	
JOB No. 3SC8	DRAWING P212	REVISIONS -		