



|             |         |
|-------------|---------|
| Drawing No. | Rev No. |
| MRO001 -001 |         |

DO NOT SCALE: Contractor to check all dimensions and report any omissions or errors

NOTES

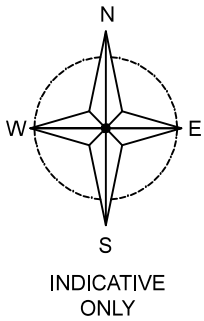

LOACATION PLAN  
SCALE 1:1250 AT A3

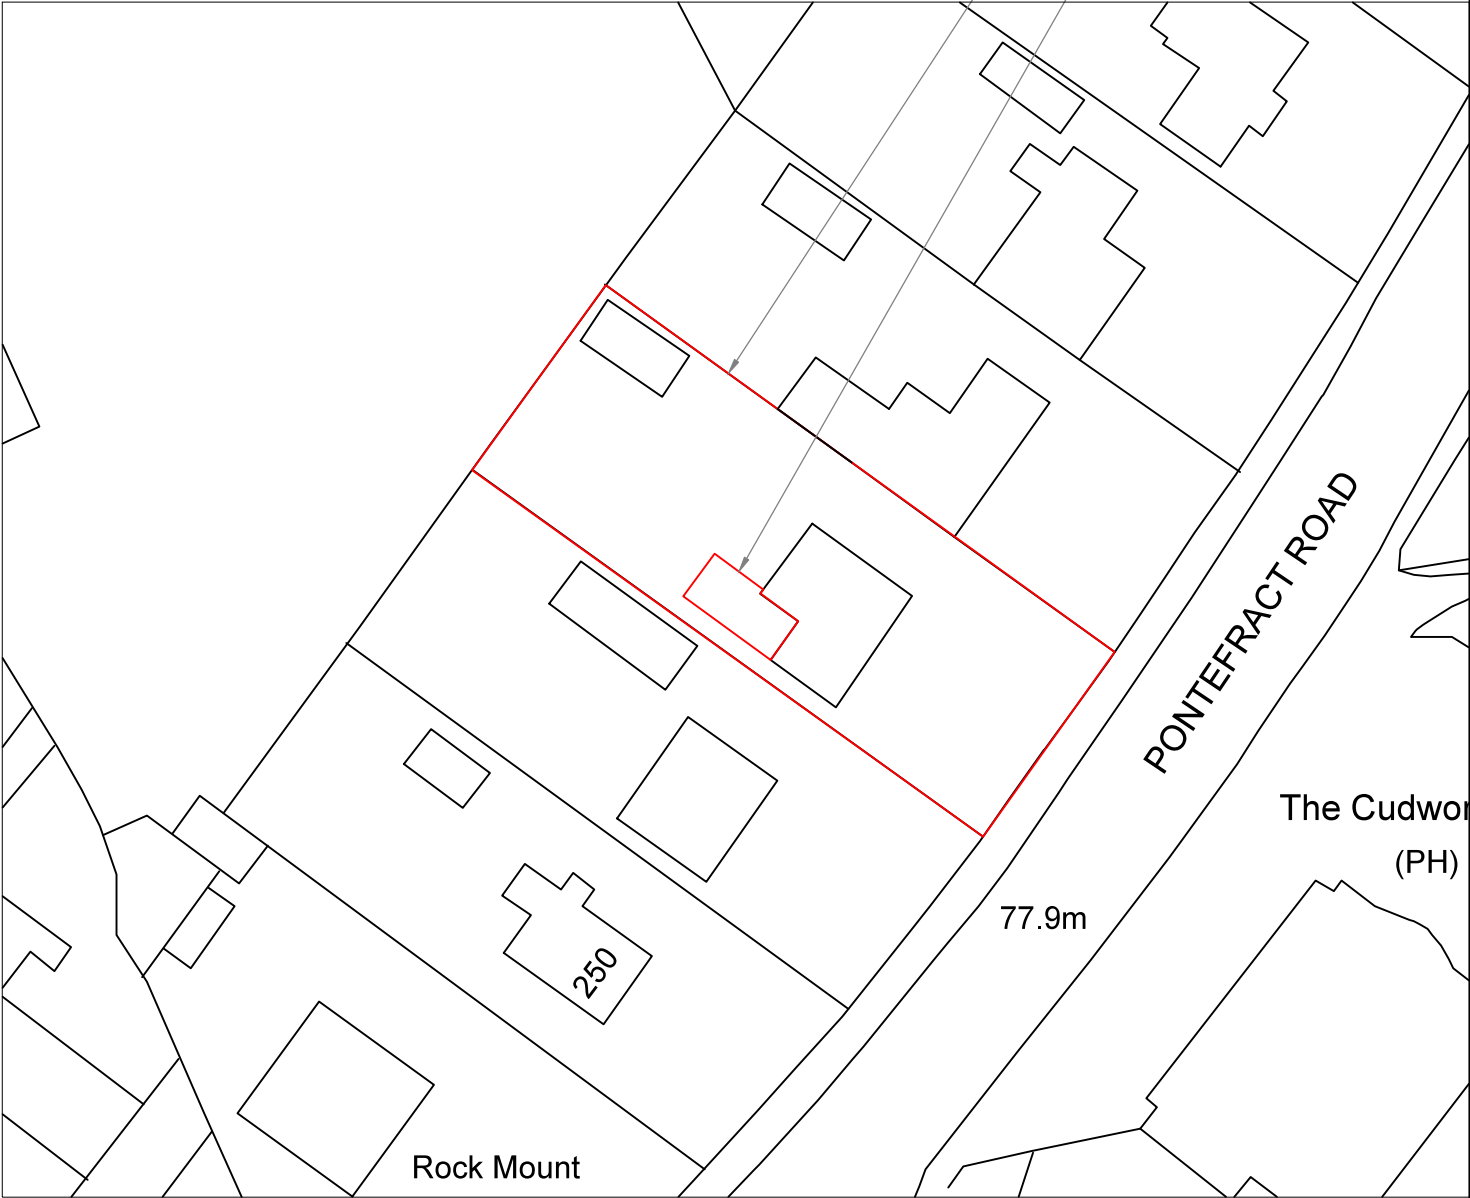

SITE PLAN  
SCALE 1:500 AT A3

|   |                    |                                                        |                    |               |      |
|---|--------------------|--------------------------------------------------------|--------------------|---------------|------|
| Rev   | Description        | By                                                     | Chk                | App           | Date |
| JRB DESIGNS Ltd<br>1 Saville Road<br>Cudworth<br>Barnsley<br>S72 8LT<br>Tel: 01226 383542<br>Fax: 01226 380078<br>Mob: 07970 541192<br>Email: john@jrbdesigns.co.uk<br><br>This drawing is copyright. © jrbdesigns Ltd. |                    |                                                        |                    |               |      |
| Client   |                    | MR. R OLIVER                                           |                    |               |      |
| Drawing Title   |                    | SITE PLANS                                             |                    |               |      |
| Address   |                    | 254 PONTEFRACT ROAD<br>DONCASTER<br>BARNSELEY<br>S72 8 |                    |               |      |
| Project Title:   |                    | PROPOSED TWO STOREY REAR<br>& SINGLE EXTENSION         |                    |               |      |
| Purpose of Issue:   |                    | PLANNING                                               |                    |               |      |
| Drawing Status   |                    | FIRST ISSUE                                            |                    |               |      |
| Scale at A3<br>AS SHOWN   | Drawn By<br>JRB    | Date<br>20/05/2019                                     |                    |               |      |
| Checked By   | Date<br>20/05/2019 | Approved By                                            | Date<br>20/05/2019 | Revision      |      |
| Project No.<br>MRO001   |                    | Drawing No.<br>001                                     |                    | Revision<br>- |      |
| APPROVAL <input checked="" type="checkbox"/> INFORMATION <input type="checkbox"/> TENDER <input type="checkbox"/> CONTRACT <input type="checkbox"/> CONSTRUCTION <input type="checkbox"/>                               |                    |                                                        |                    |               |      |