



ROOF PLAN




SIDE ELEVATION SE

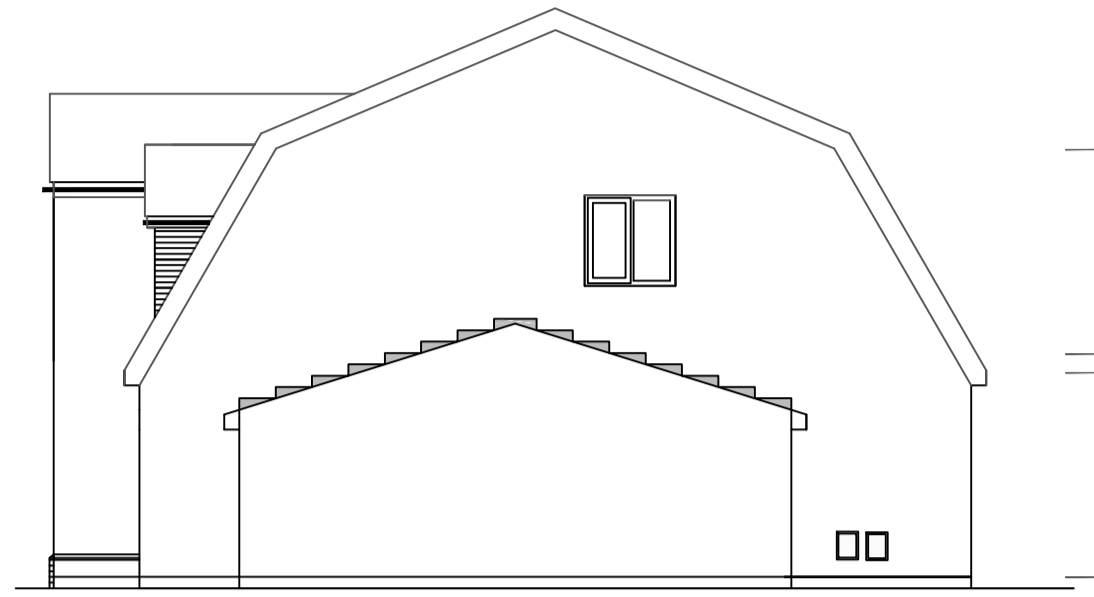



FRONT ELEVATION

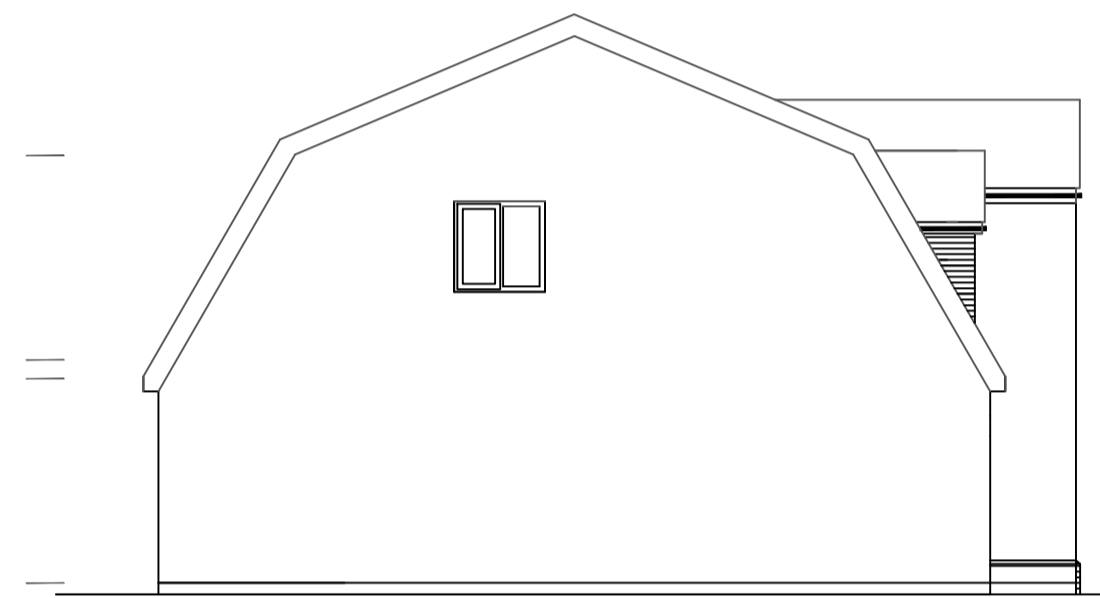


SIDE ELEVATION NW

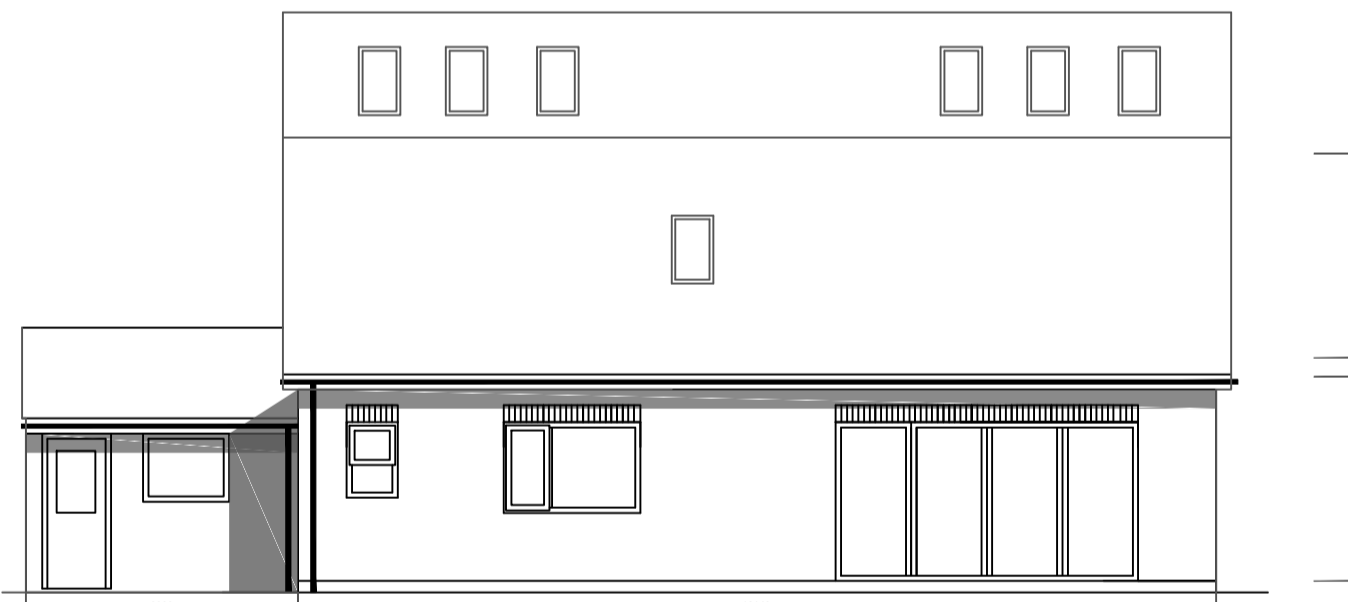


REAR ELEVATION

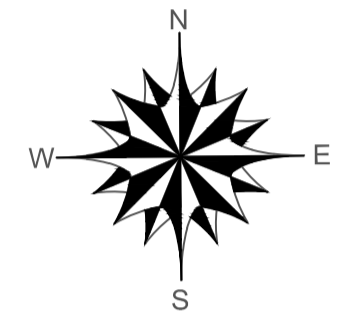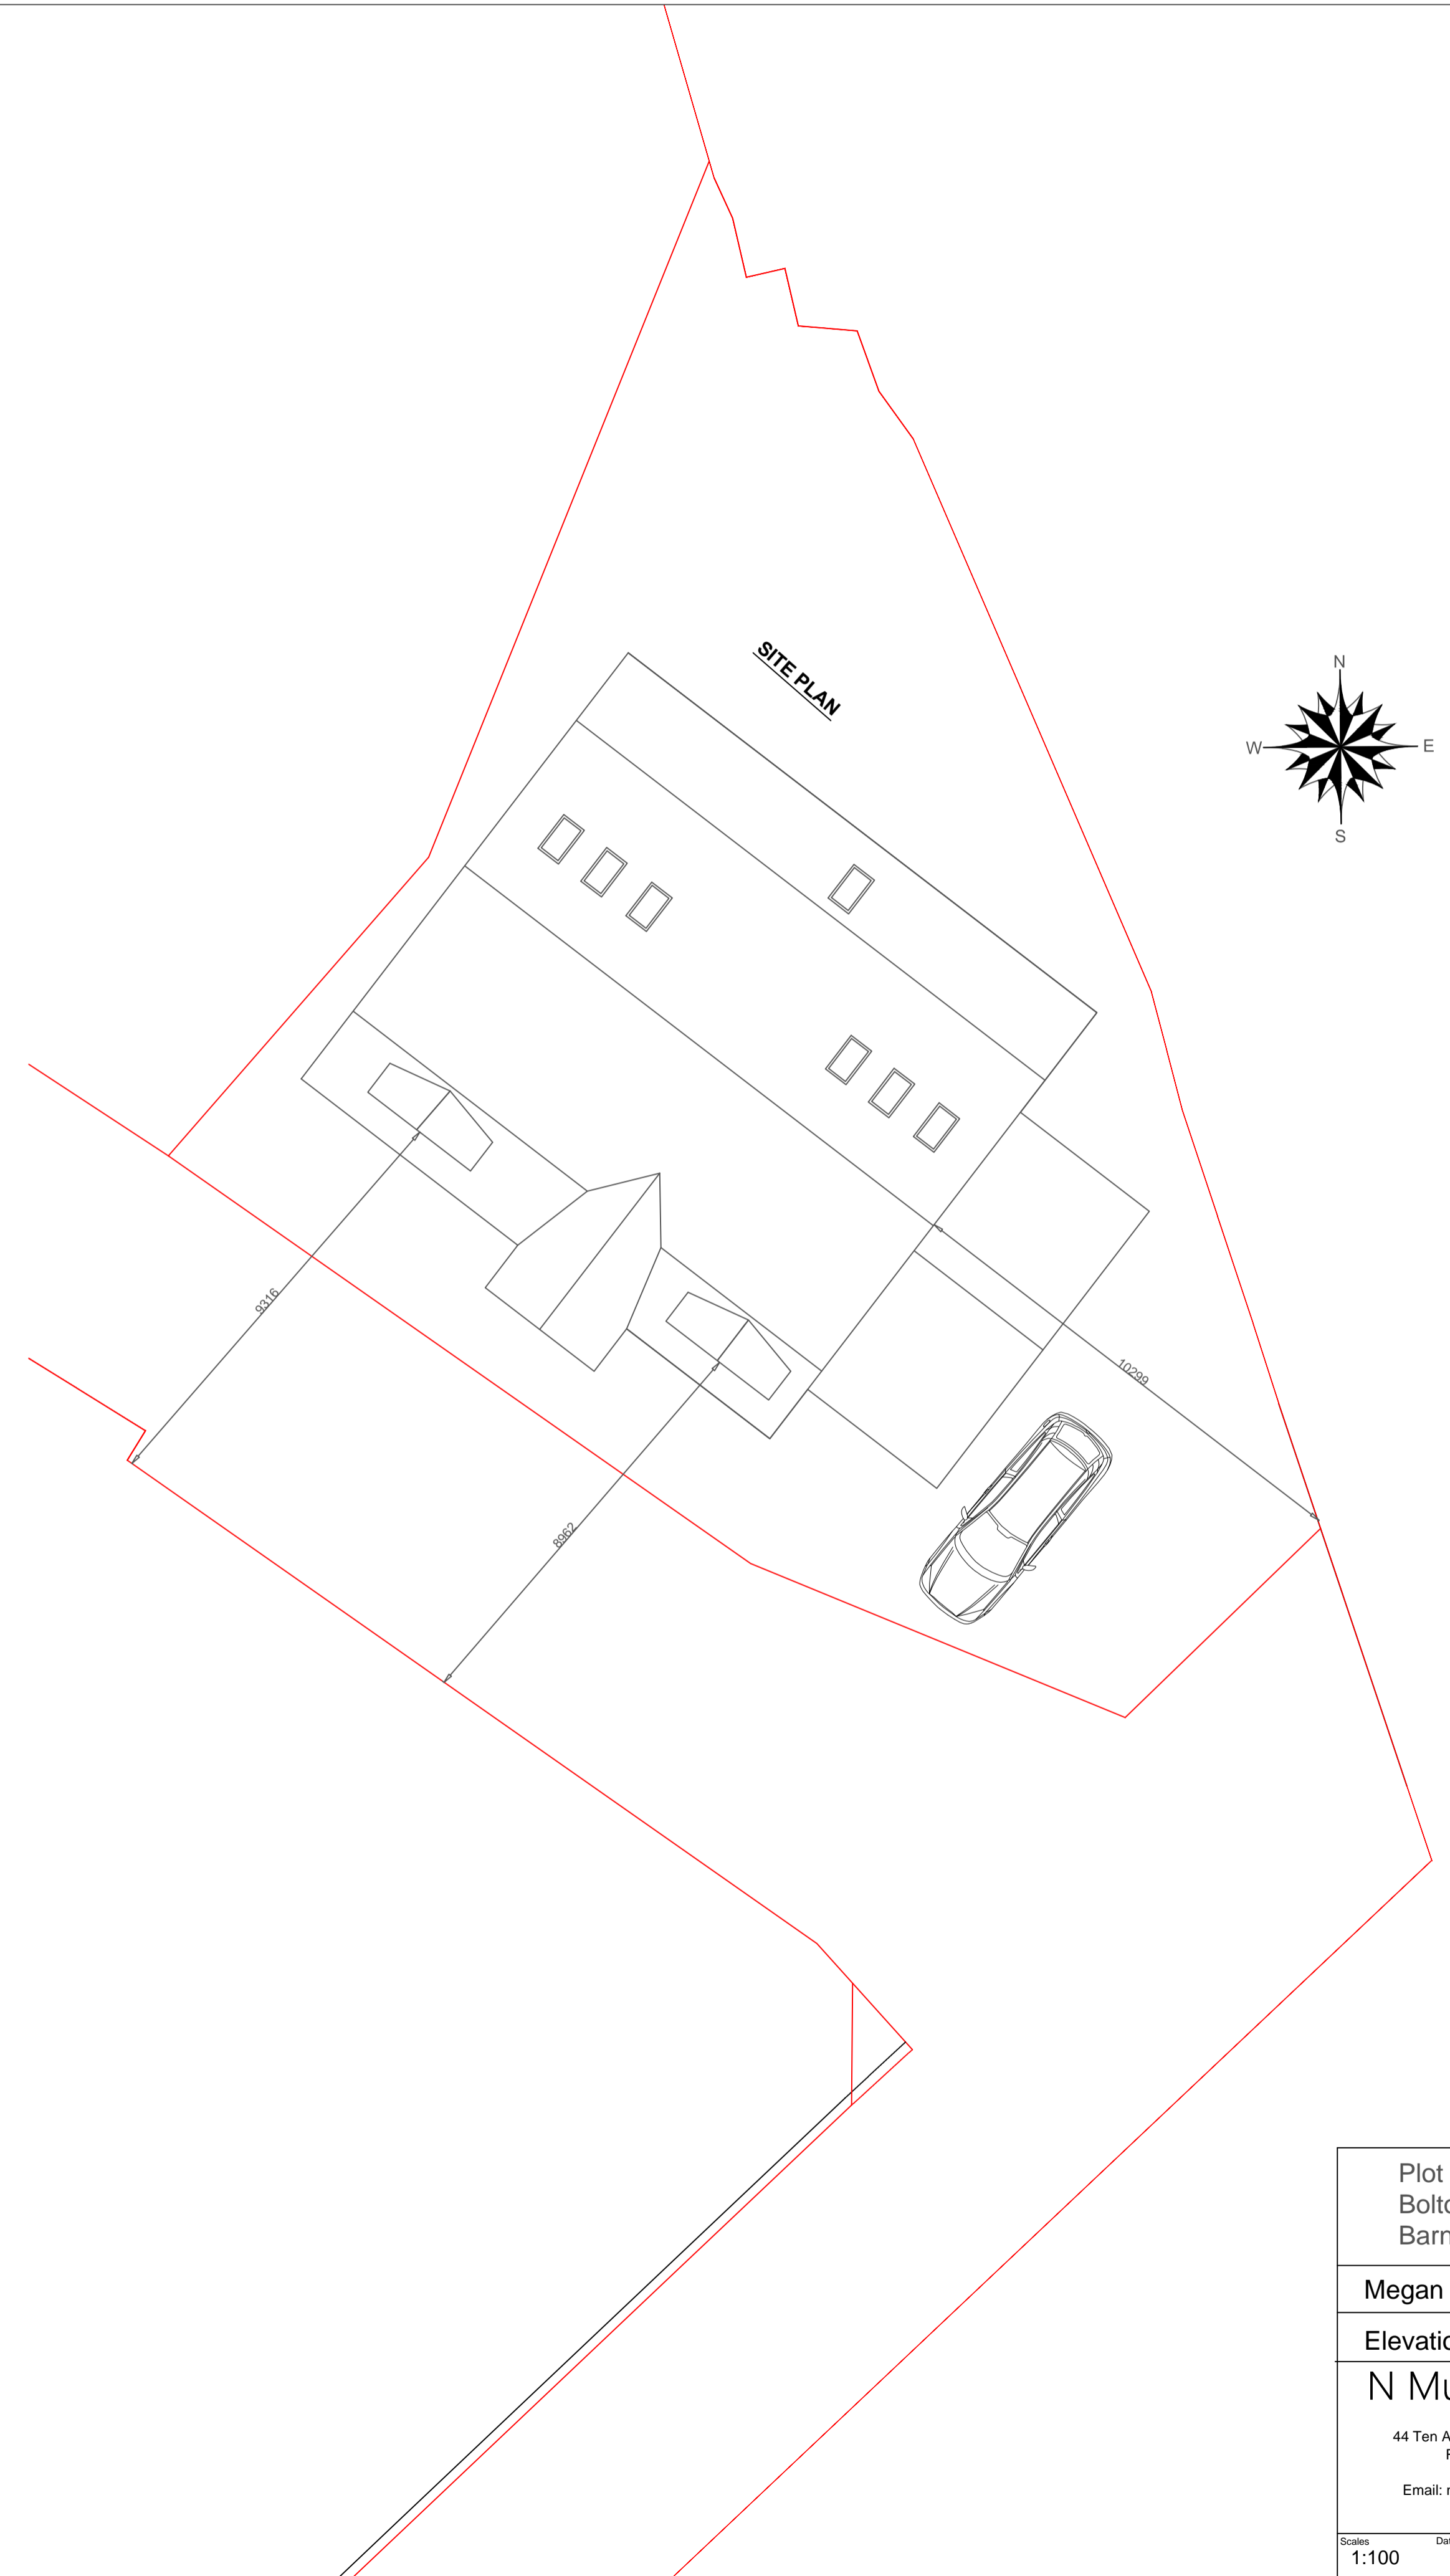

GROUND FLOOR PLAN

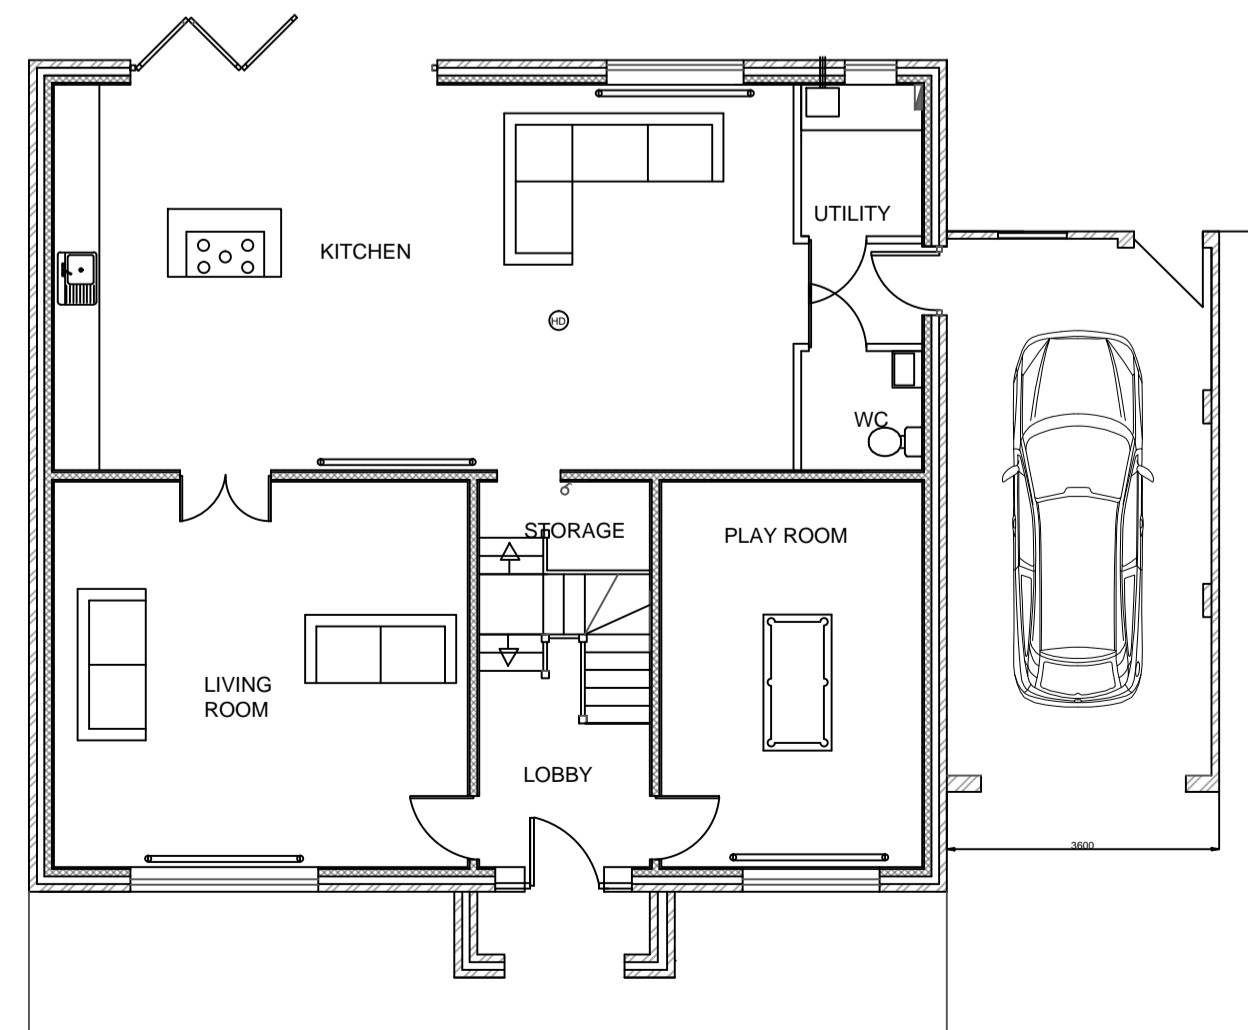

FIRST FLOOR PLAN

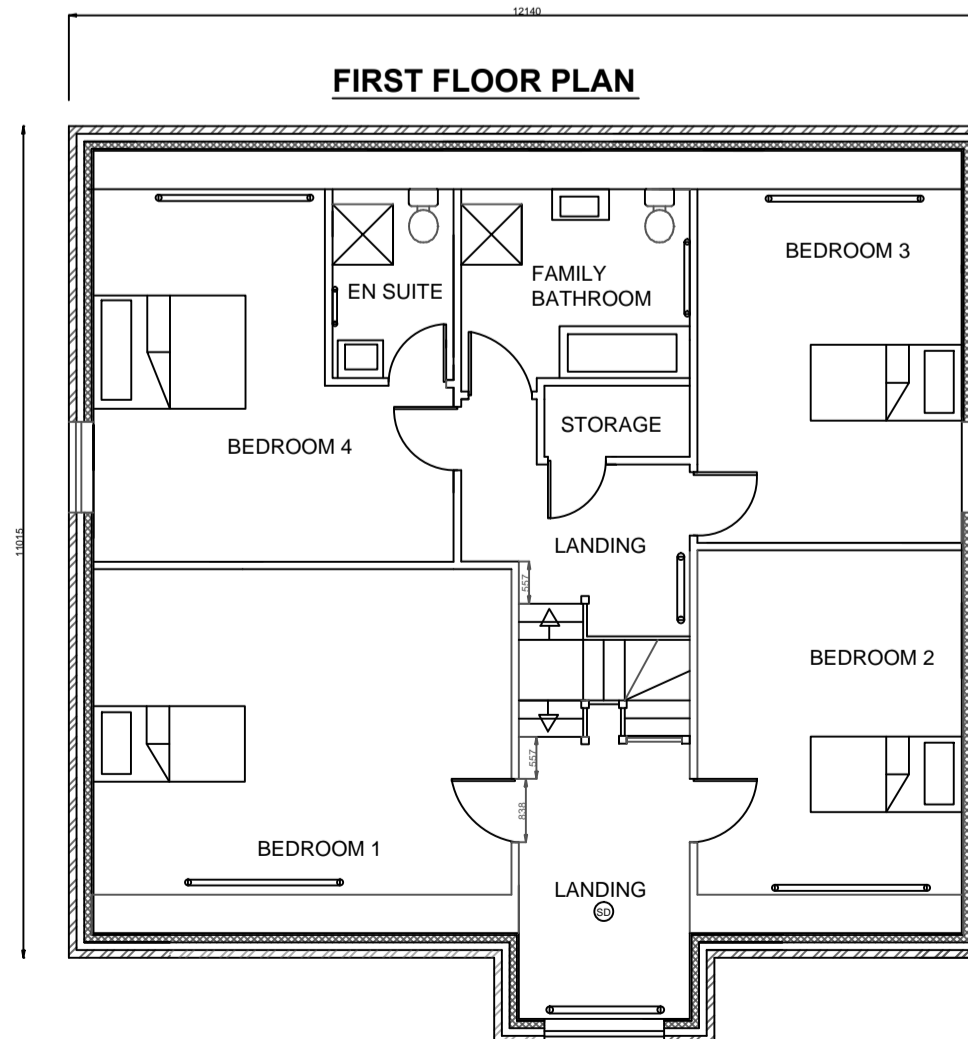

Plot 1 off Ringway,
Bolton on Dearne,
Barnsley

Megan Smith

Elevations & Floor Plans

N Murray Design

44 Ten Acre Road, Kimberworth Park
Rotherham, S61 3RJ

Email: nmurraydesign@gmail.com
Tel: 0750 8616377

Scale	Date	Drawing No	Rev
1:100	5/10/21	1PP 1BR	C