



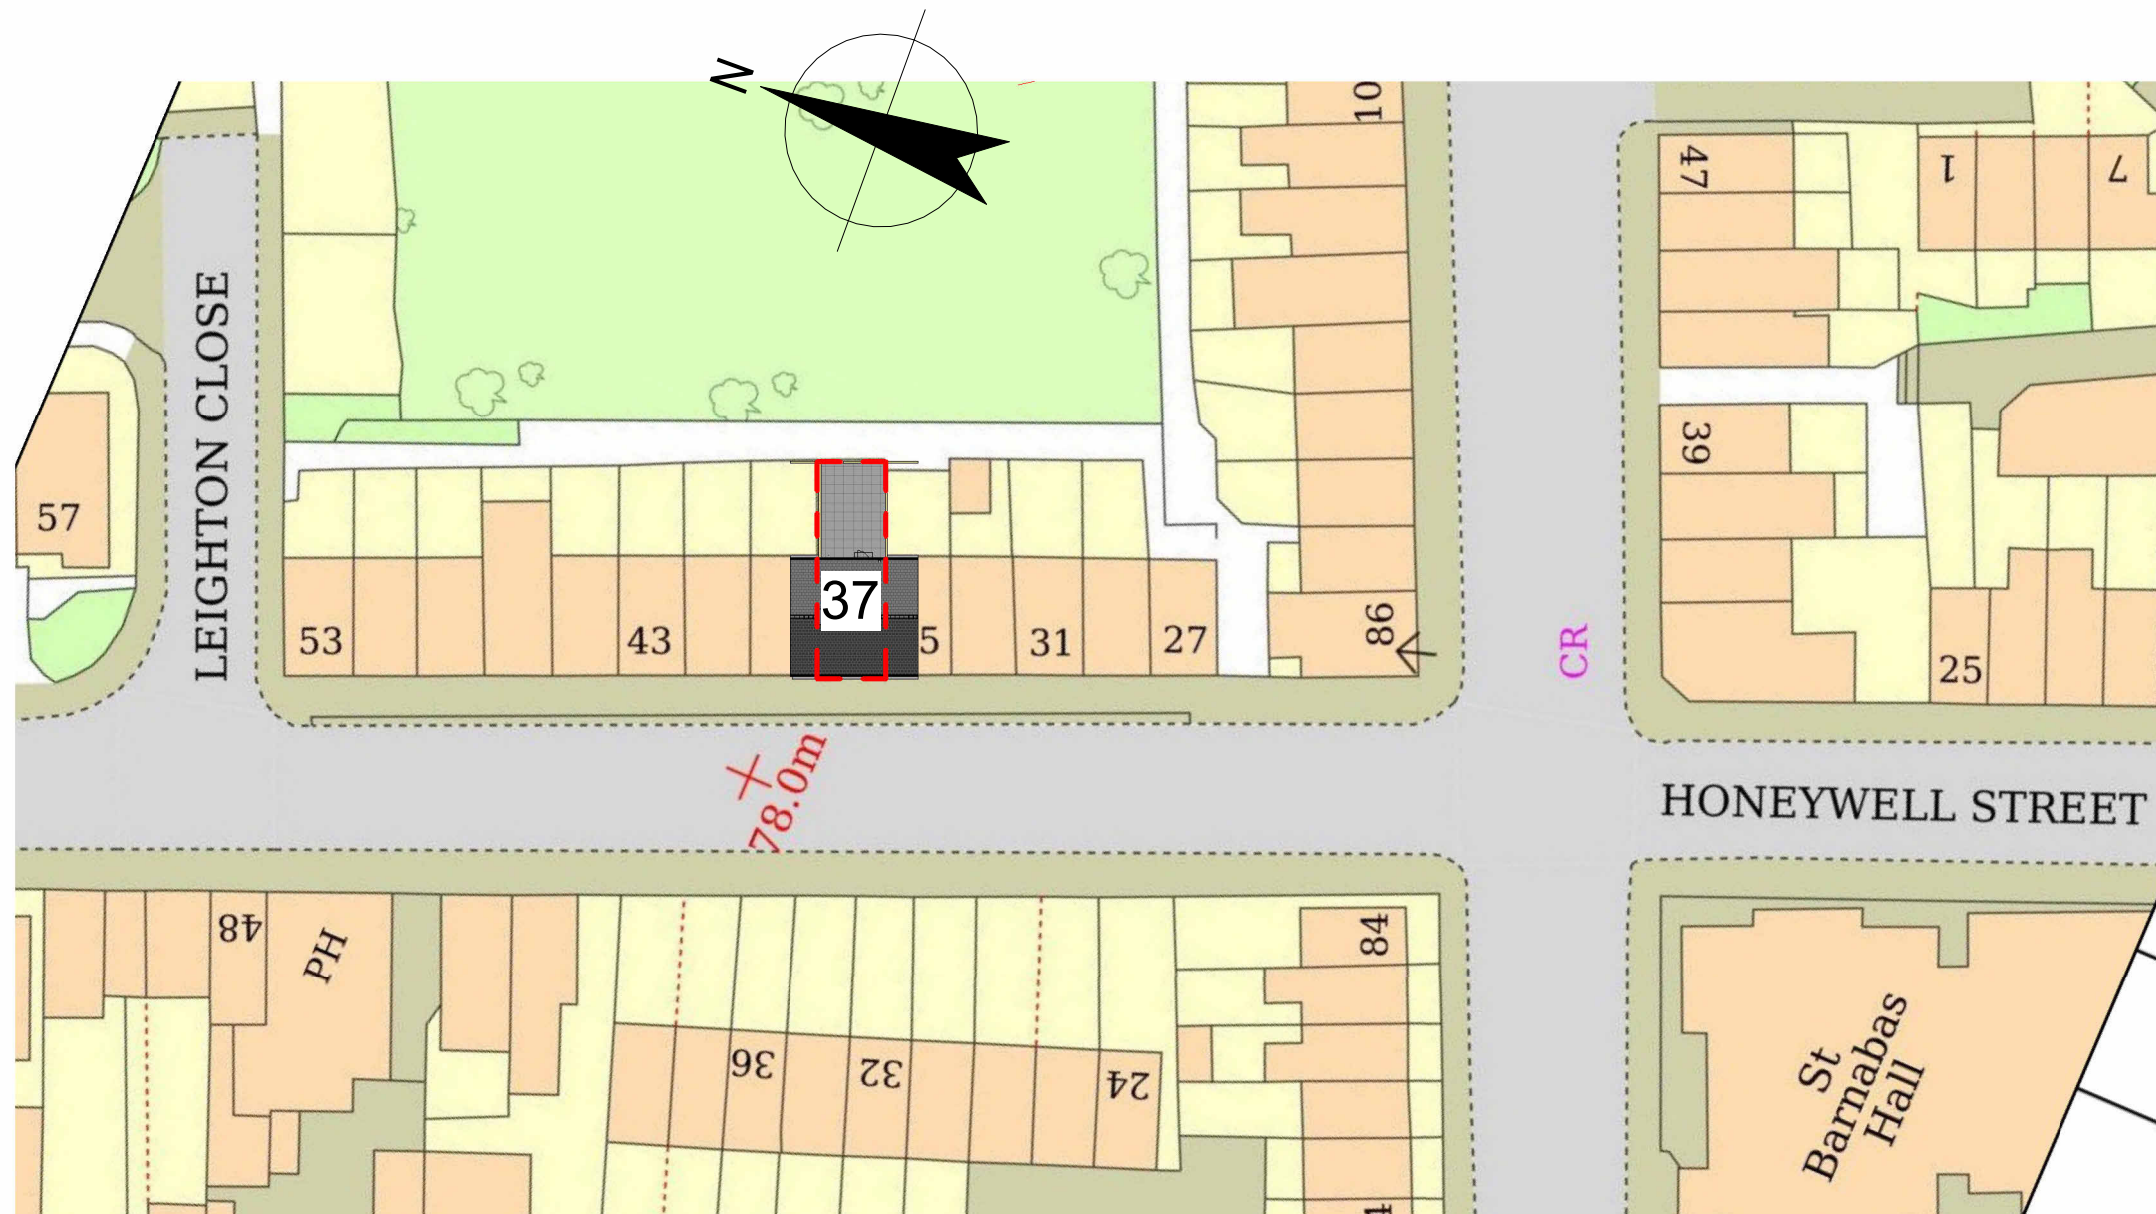

Site Plan

1 : 500

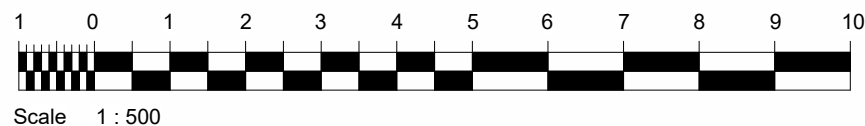

Project Title
DEAN CLARKE
37 HONEYWELL ST, BARNSLEY. S711PU
PROPOSED SIDE EXTENSION

Drawing Title
Site Plan

Revision Note:
Issued for Planning Permission

Scale	Drawn By	Date
1 : 500	BN	15.11.24

Drawing No.	Revision
NCDB- DCL- A105	A

NORTH CONSTRUCTION:
DESIGN & BUILD
from conception to completion
26 Church St.
Gawber
S.Yorks
S75 2RH
Tel: 01226 828972
Mob: 07974116241