

Notes:

PLANNING DRAWINGS - THIS DRAWING SHOULD NOT BE USED FOR ANY OTHER PURPOSES THAN THAT SPECIFIED HERE

COPYRIGHT - THIS DRAWING MAY NOT BE REPRODUCED OR MODIFIED IN WHOLE OR PART BY ANY PERSON OR ORGANISATION WITHOUT THE ARCHITECTS CONSENT. ISSUING COPIES TO THIRD PARTIES MAY NOT BE DONE WITHOUT THE ARCHITECTS CONSENT

Revision:

Revision List:

PROPOSED MATERIALS
Walls - dark green metal
Roof - dark green metal


Project /Client: Little Royd/ Beever

Drawing Title: Plan & Elevations - PROPOSED


Drawing Number: 2153/LO/004

Scale at A2: 1:100


Date: Nov 22

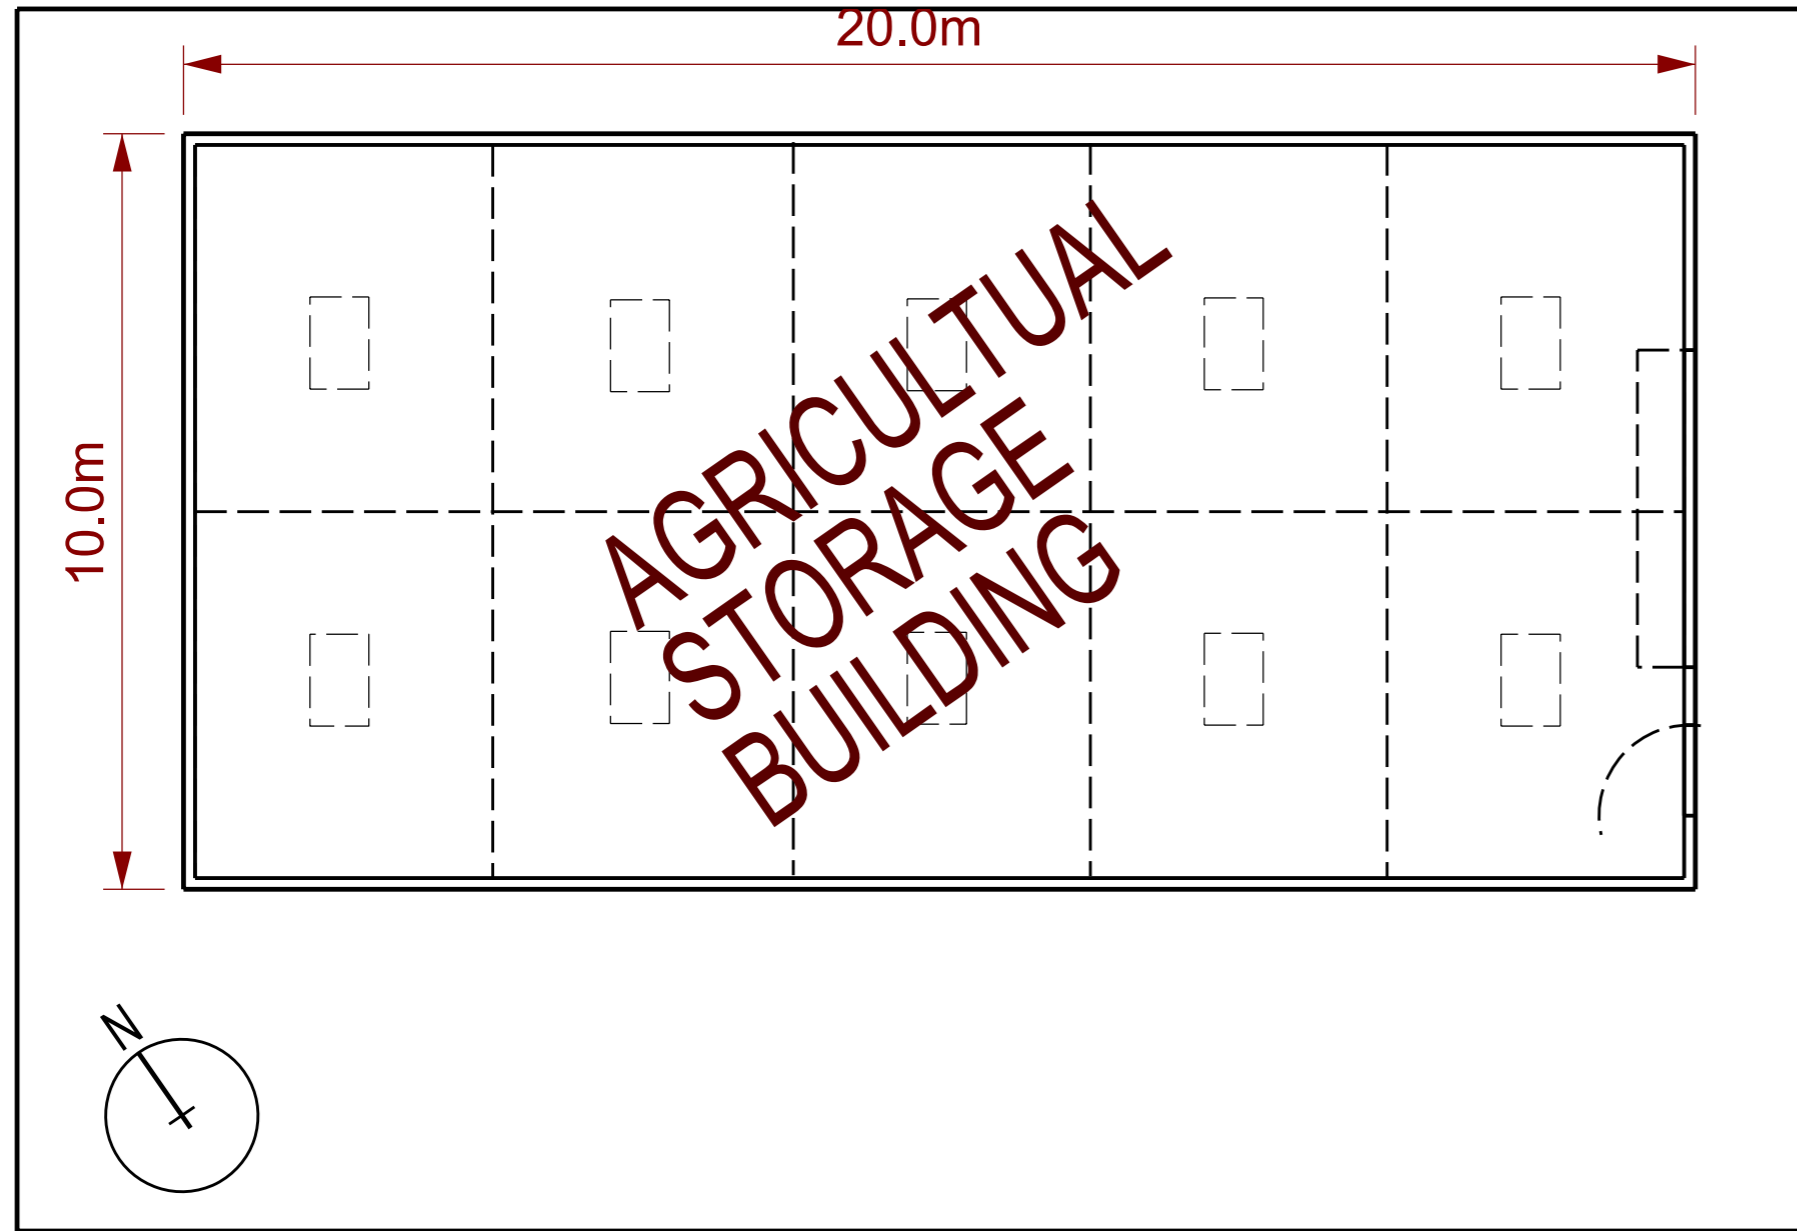


Ground Floor Plan

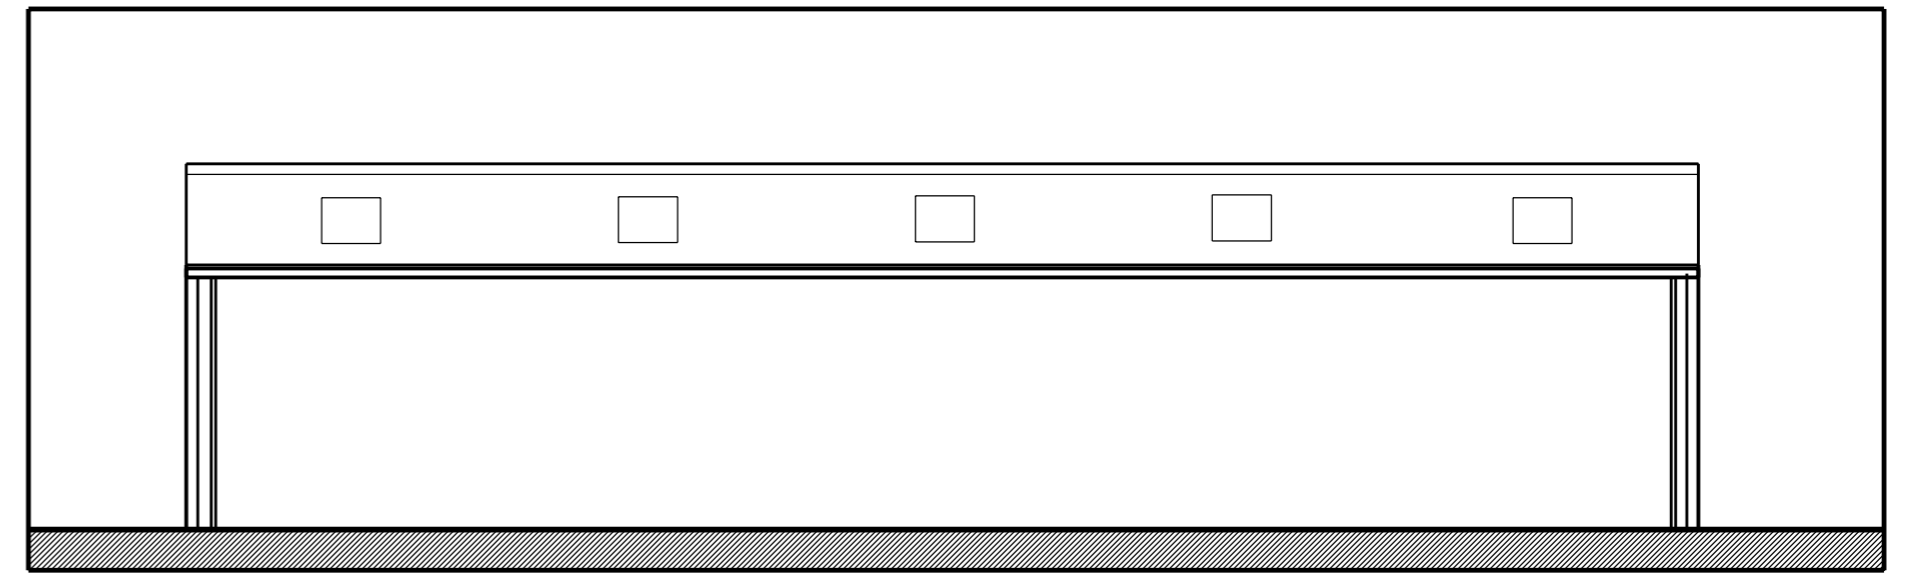


North Elevation

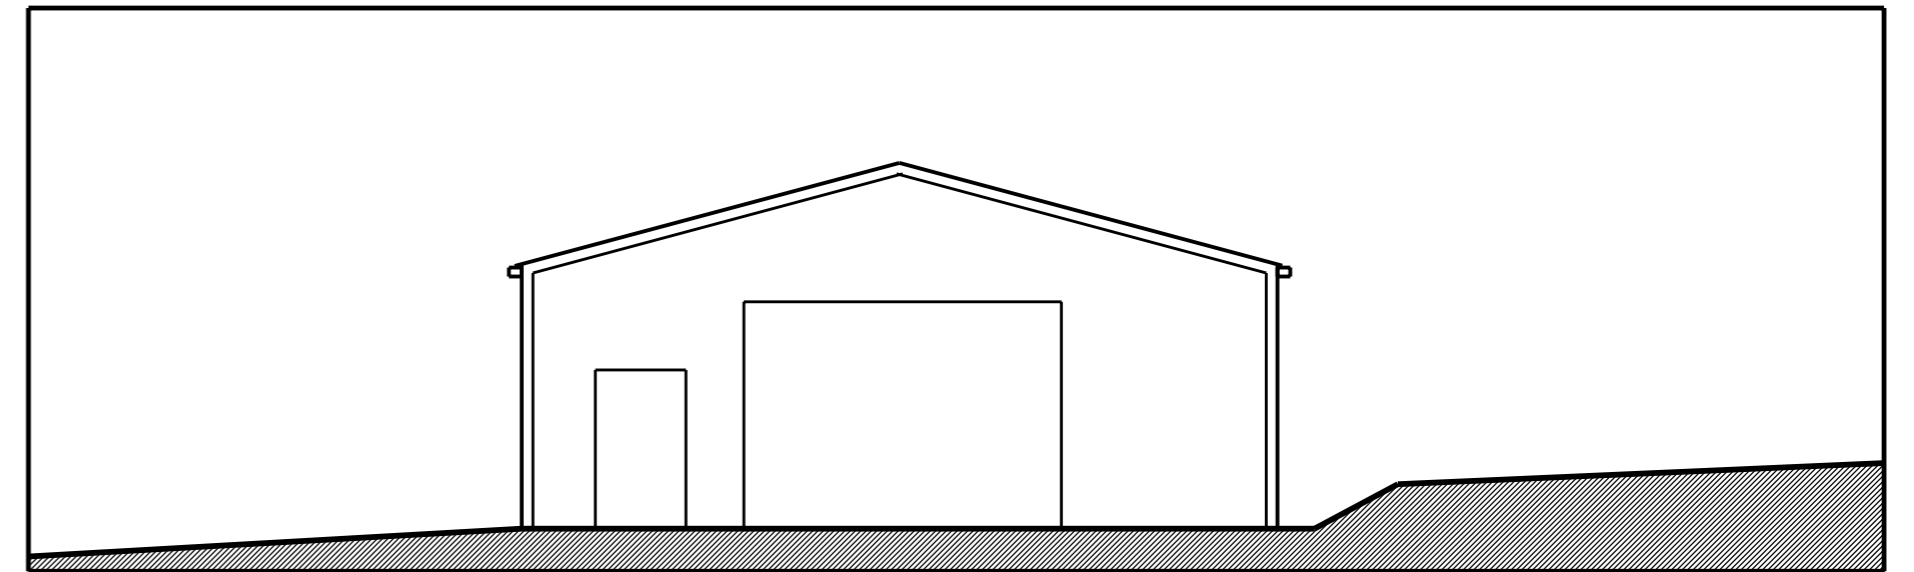

East Elevation

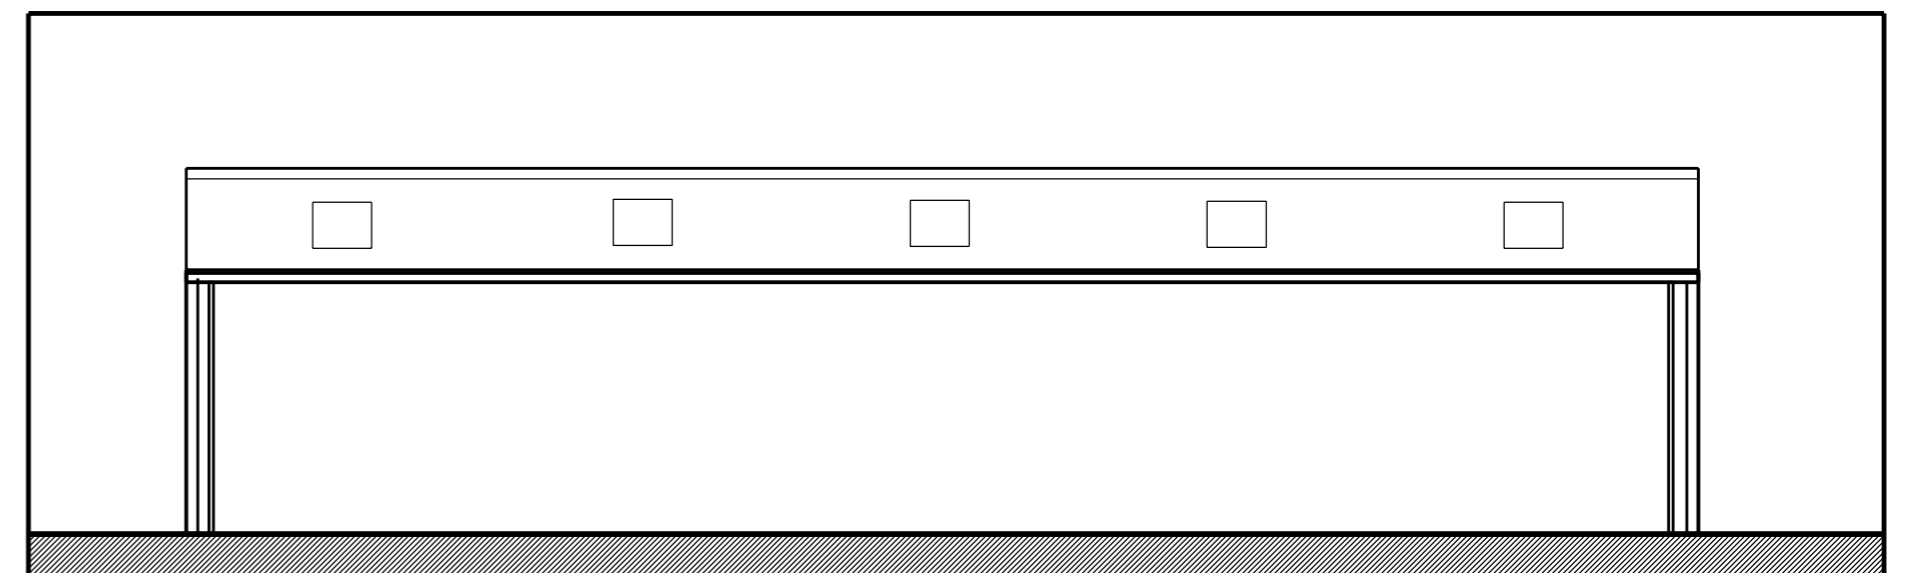

South Elevation

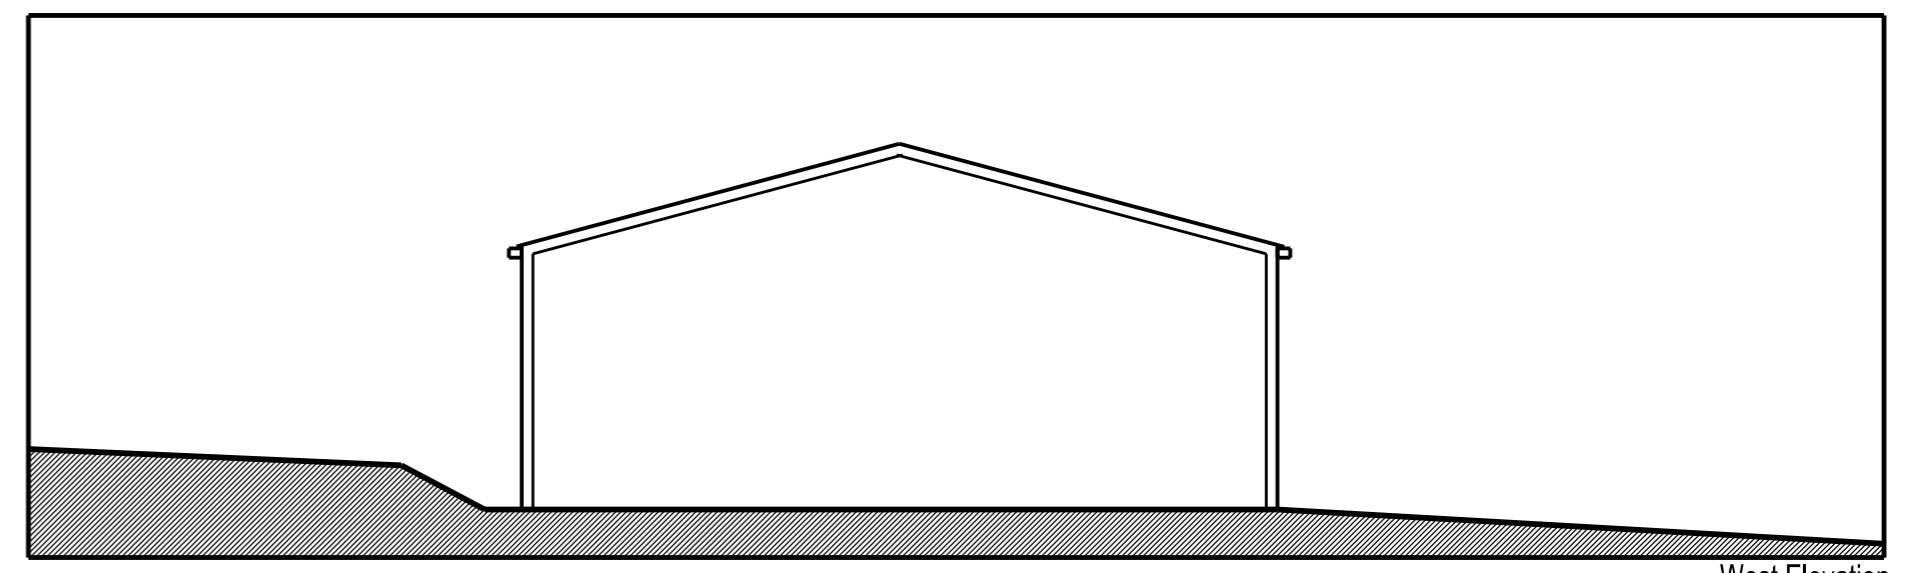

West Elevation