




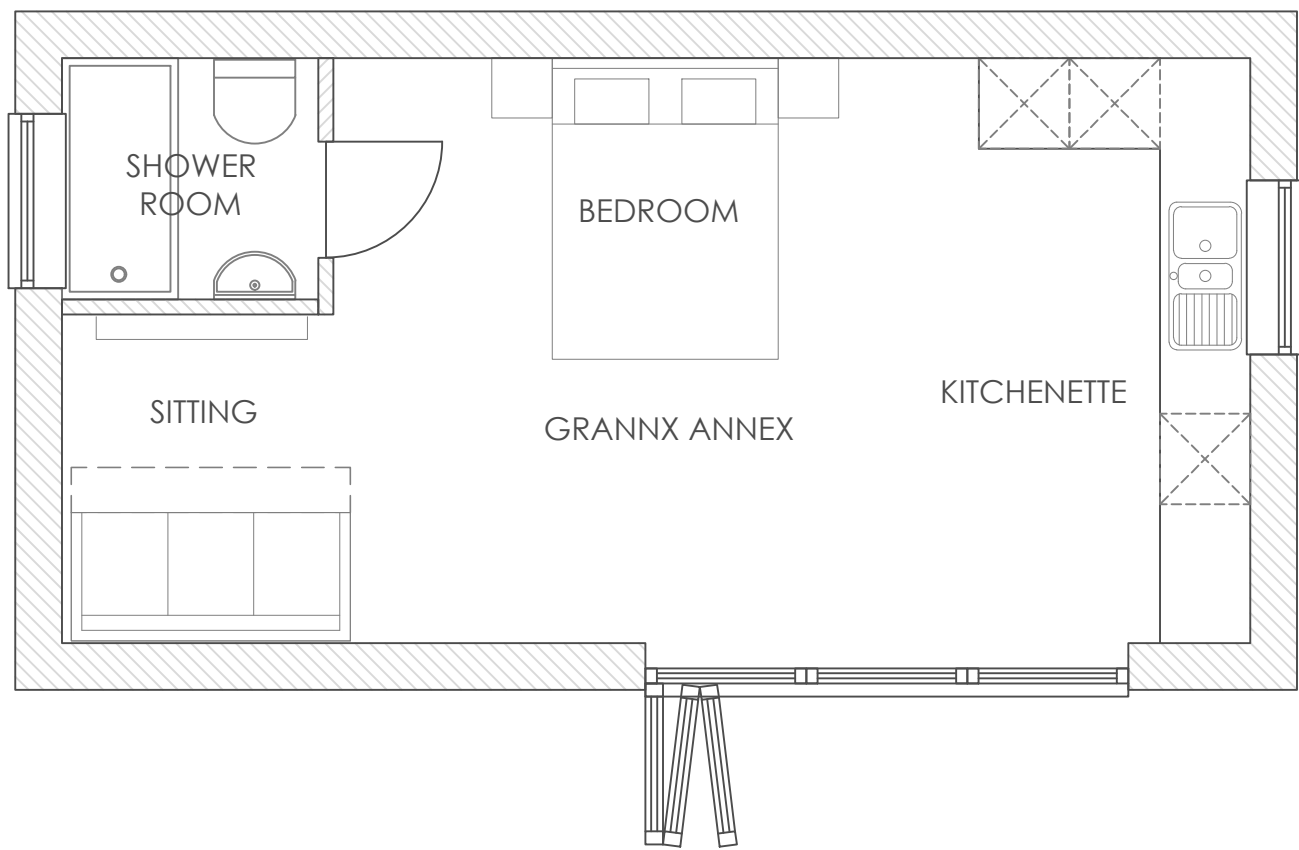


PROPOSED ANNEX GROUND FLOOR PLAN 1:50

 


PROPOSED ANNEX ROOF PLAN 1:50

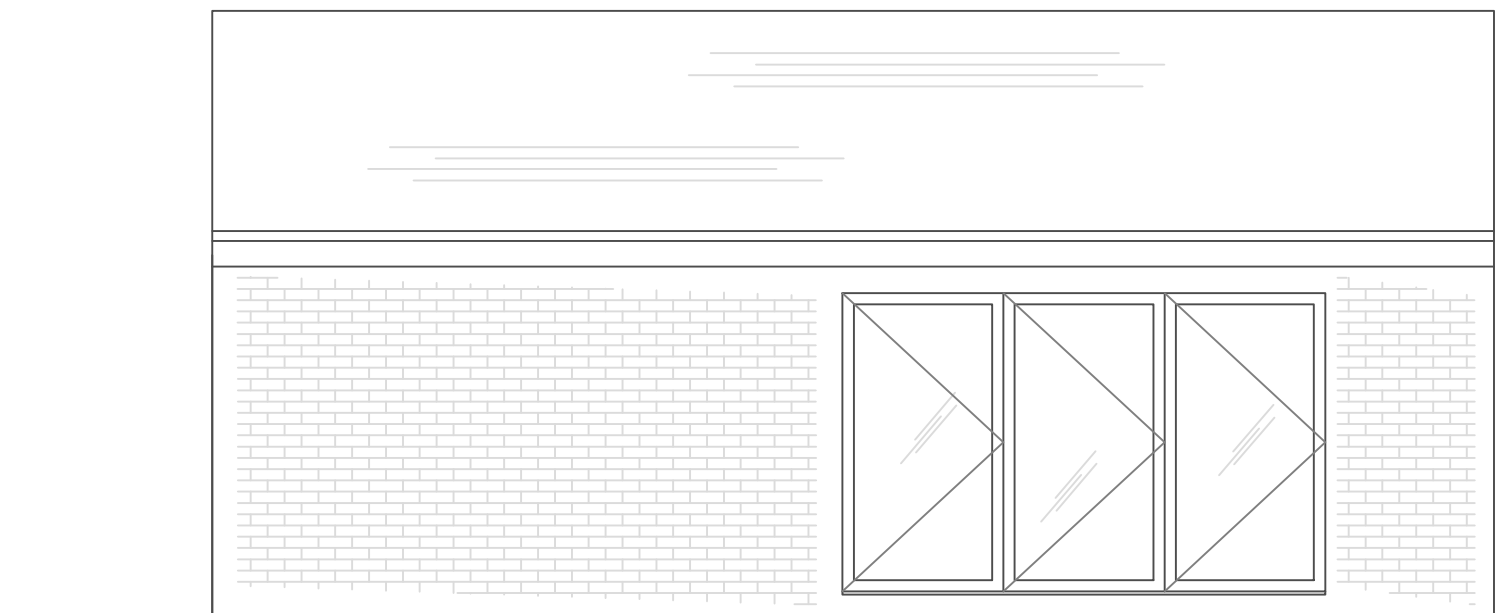


PROPOSED ANNEX FRONT ELEVATION 1:50

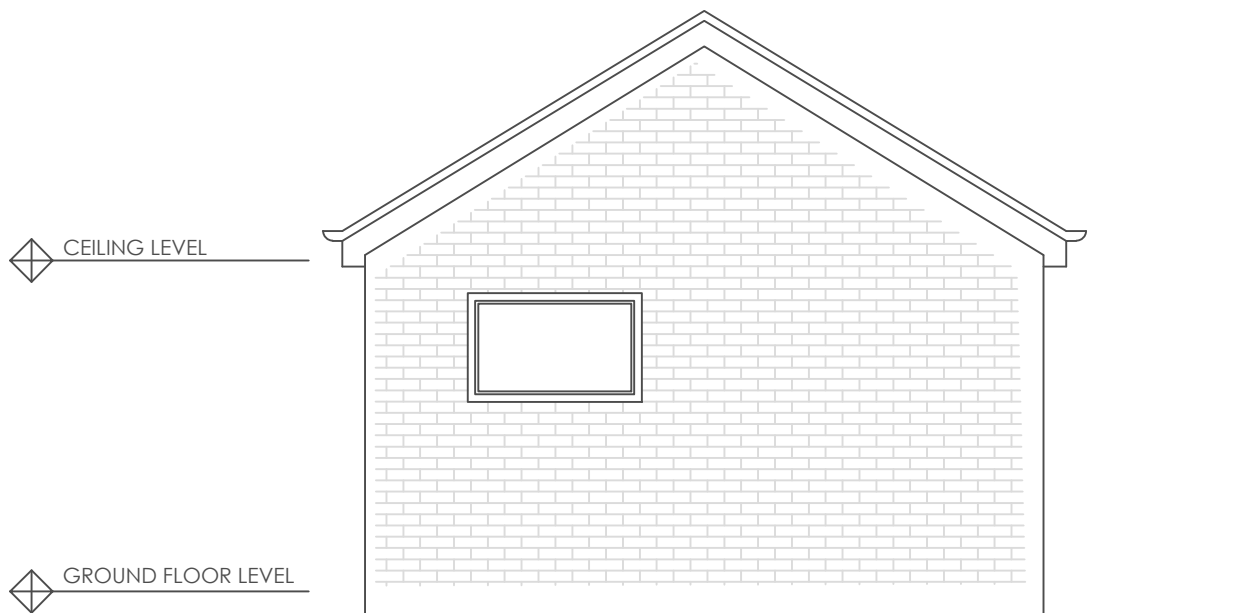

PROPOSED ANNEX SIDE ELEVATION 1:50

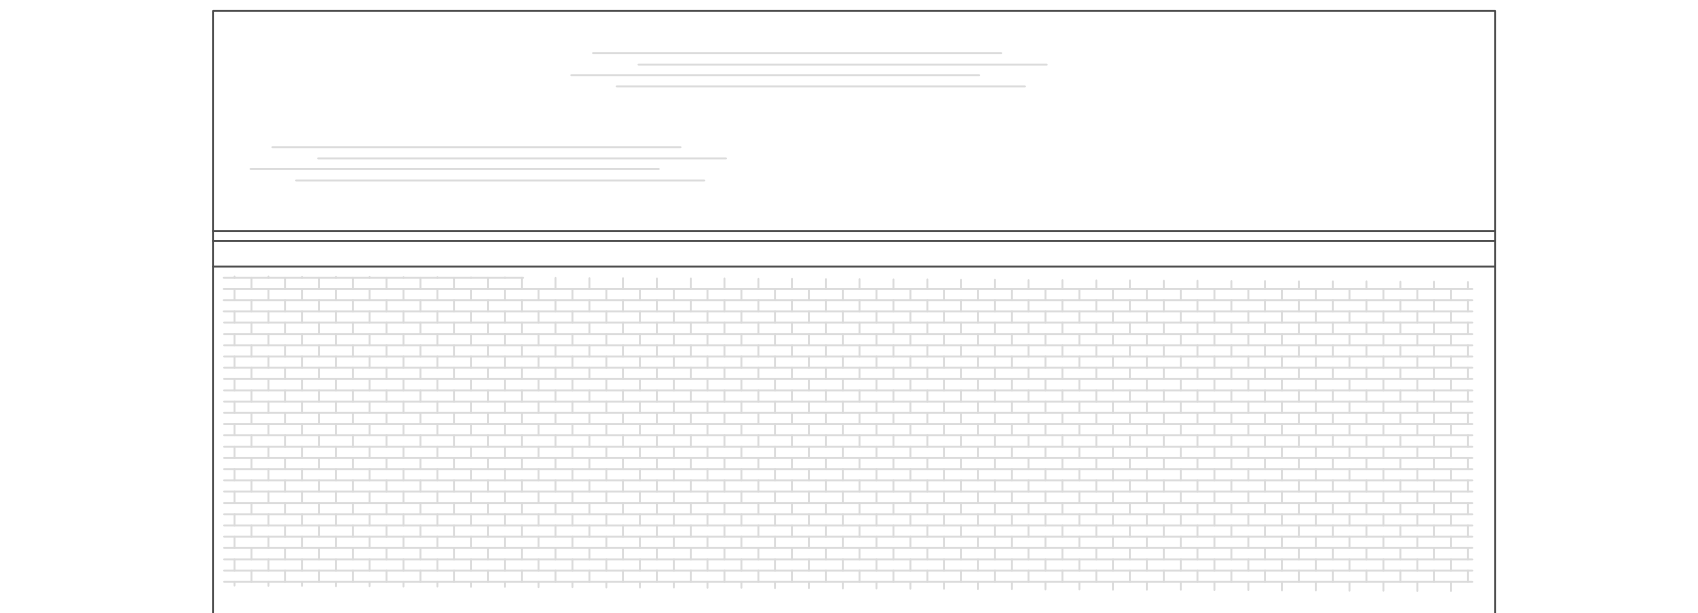

PROPOSED ANNEX REAR ELEVATION 1:50

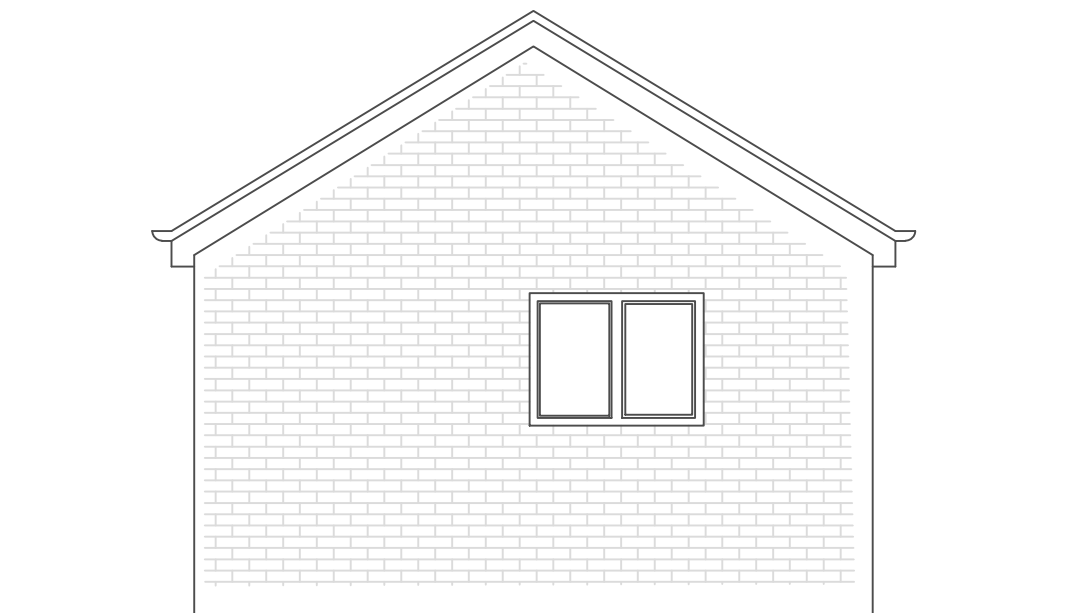

PROPOSED ANNEX SIDE ELEVATION 1:50



MR CURLEY 117 SNAPE HILL ROAD DARFIELD S73 9LT	
DOUBLE GARAGE & GRANNY ANNEX	
PROPOSED: ELEVATIONS	SCALE: 1:50
DATE: 03/2025	
DRAWING NO: 003	
PAPER SIZE A1	