


Proposed Elevation

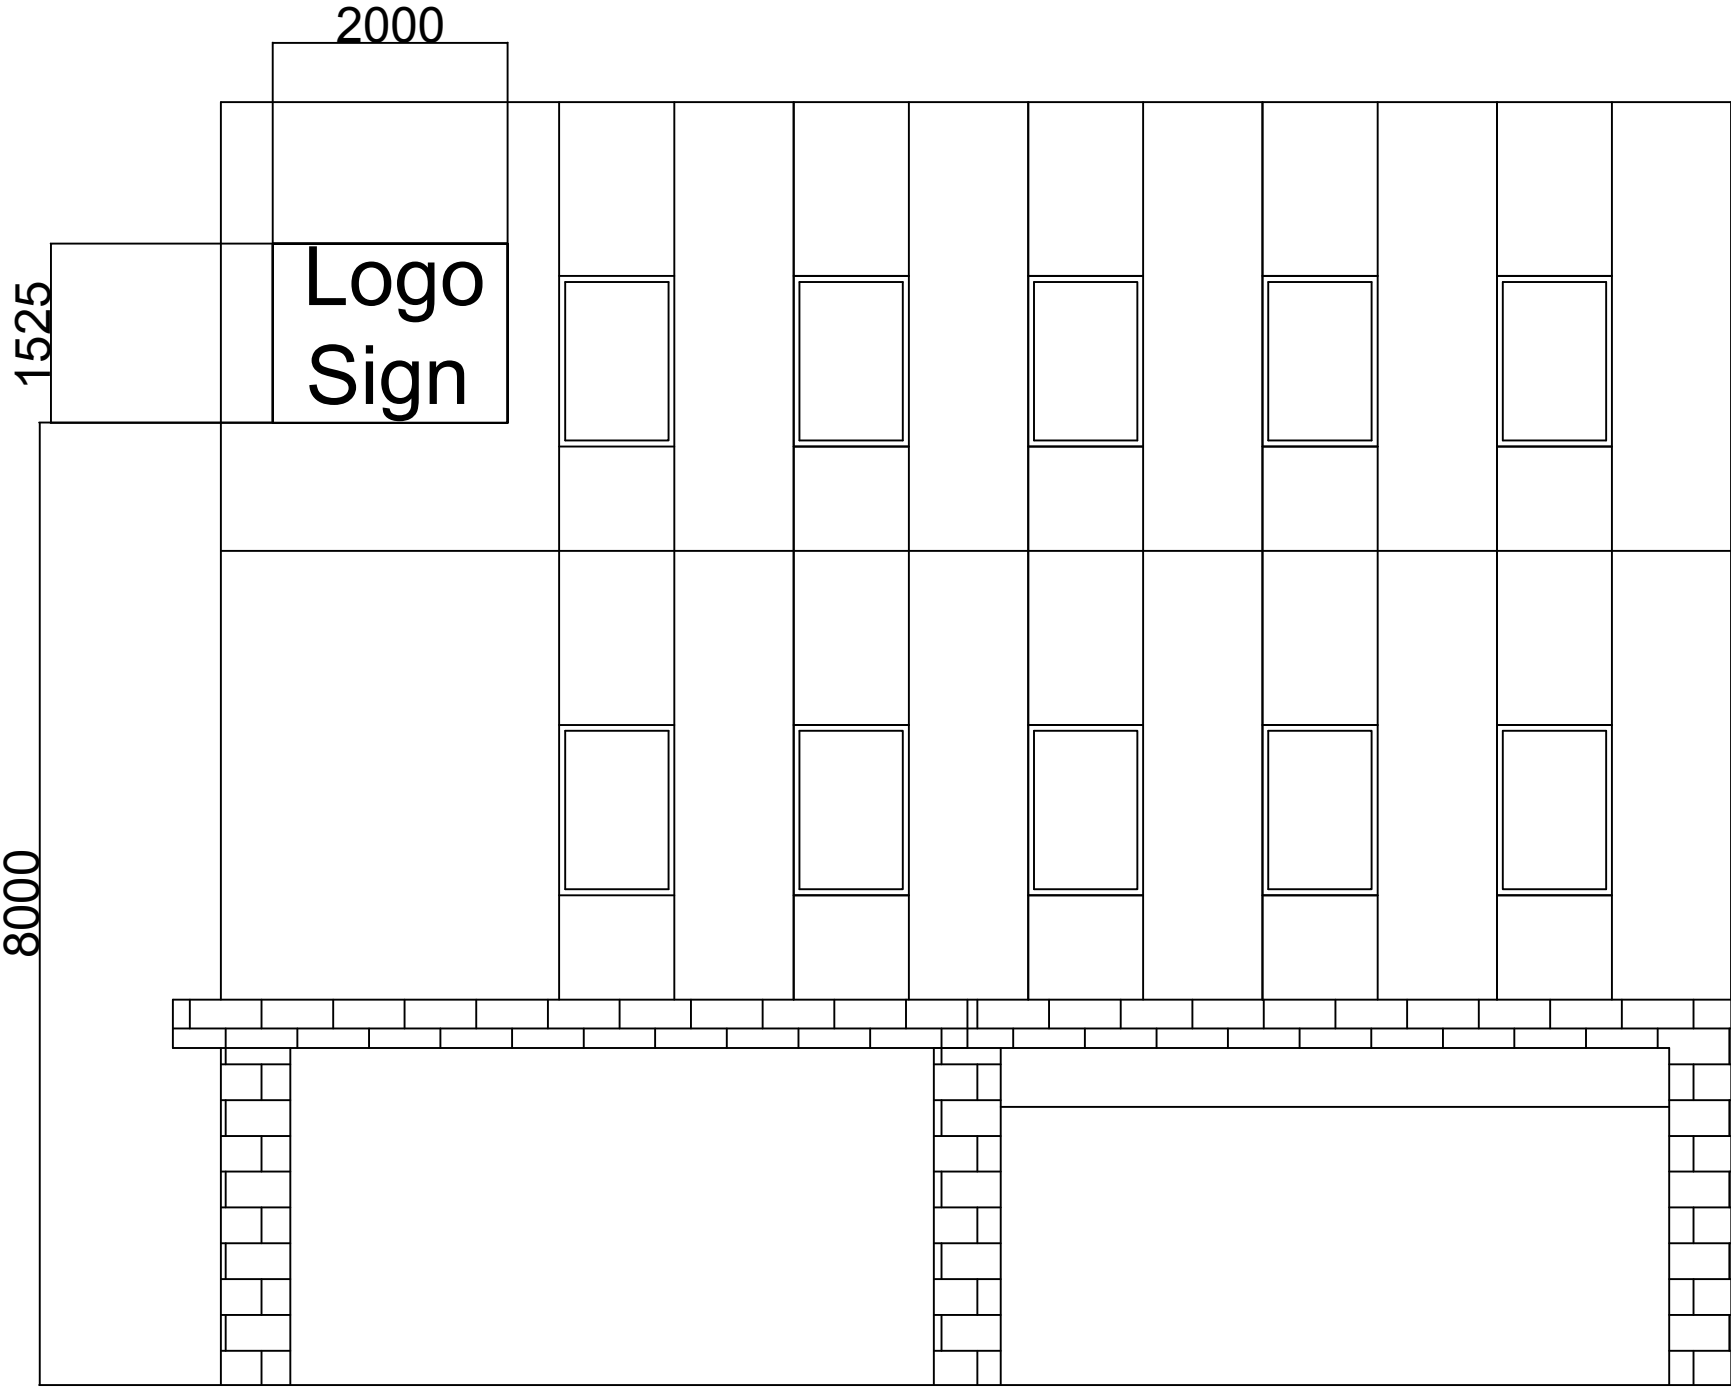

Client;
Barnsley Council

Title;
Burlington Arcade Facade
Front Elevation
Scale - 1:100 @A3

Date;
17/07/2020

Drawn By;
RP

Version/Revision;
BF001

Contact info;
Tel; 03333444609
Email; mcrisp@3c-uk.com
lbramley@3c-uk.com
rpainter@3c-uk.com
Address; 3C Group UK
Penistone 1
Regents Court
St. Marys Street
Penistone
S36 6DT