


This document is © Bond Bryan Architects Ltd. If in doubt ASK. Drawing measurements shall not be obtained by scaling. Verify all dimensions prior to construction. Immediately report any discrepancies on this document to the Originator. This document shall be read in conjunction with associated models, specifications and related consultants' documents.

Key plan	North

EXISTING SITE PLAN KEY

- GENERAL TERRAIN (HARD LANDSCAPE)
- VEGETATION (SOFT LANDSCAPE)
- ROAD (HIGHWAYS)
- BUILDINGS (CONTEXT)
- EXISTING SAND/GRAVEL AREA
- EXISTING TREE
- INDICATES SITE BOUNDARY

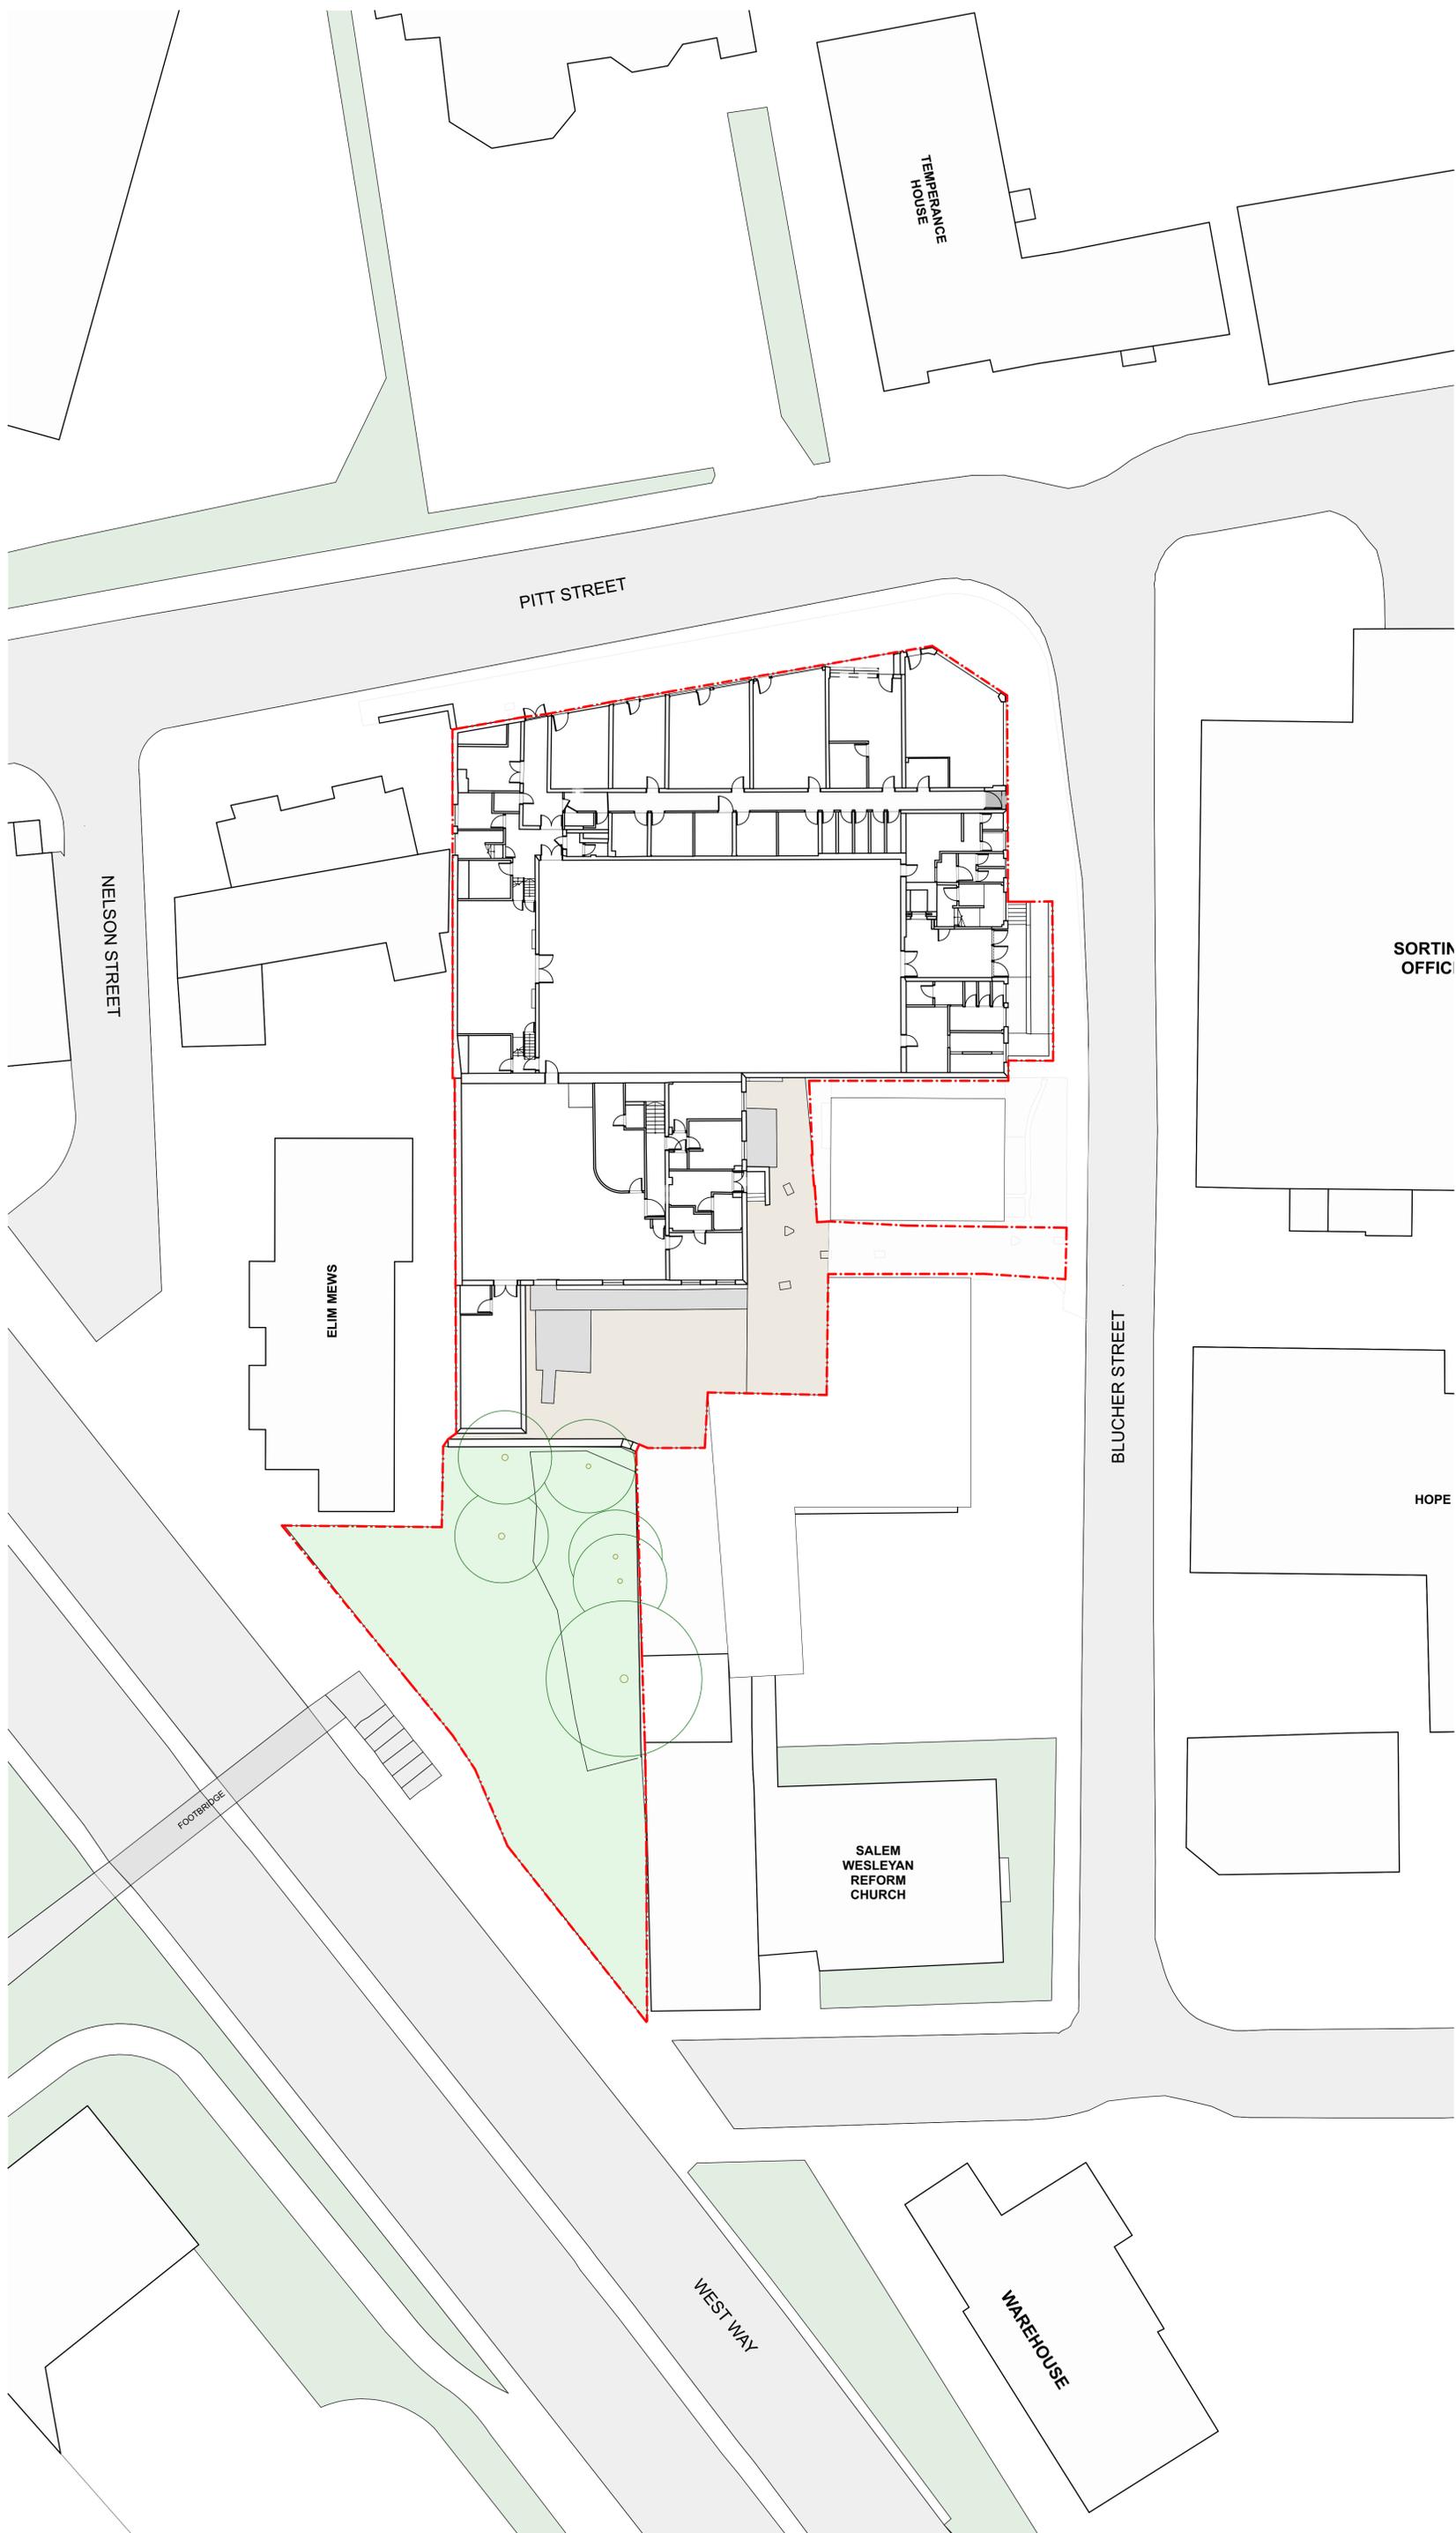

P03	Updated for Planning	JW	07/12/2023	
P02	Planning Set	JW JM	05/12/2023	
01	Updated for Planning	JW	01/12/2023	
Rev	Description	Drawn	Checked	Date

BOND BRYAN
 e info@bondbryan.co.uk
 w www.bondbryan.co.uk

Barnsley Metropolitan Borough Council

Barnsley Levelling Up Fund
 Barnsley YMCA/Chilypep

Existing Site Plan	
Originator project ref 23048	Purpose of Issue Design Development
Scale(s) 1:200	Revision description Preliminary
Paper size A1	

project originator volume level type role number	revision
BALU - BBA - YM - XX - DR - A - 1005	P03