



NORTH ELEVATION

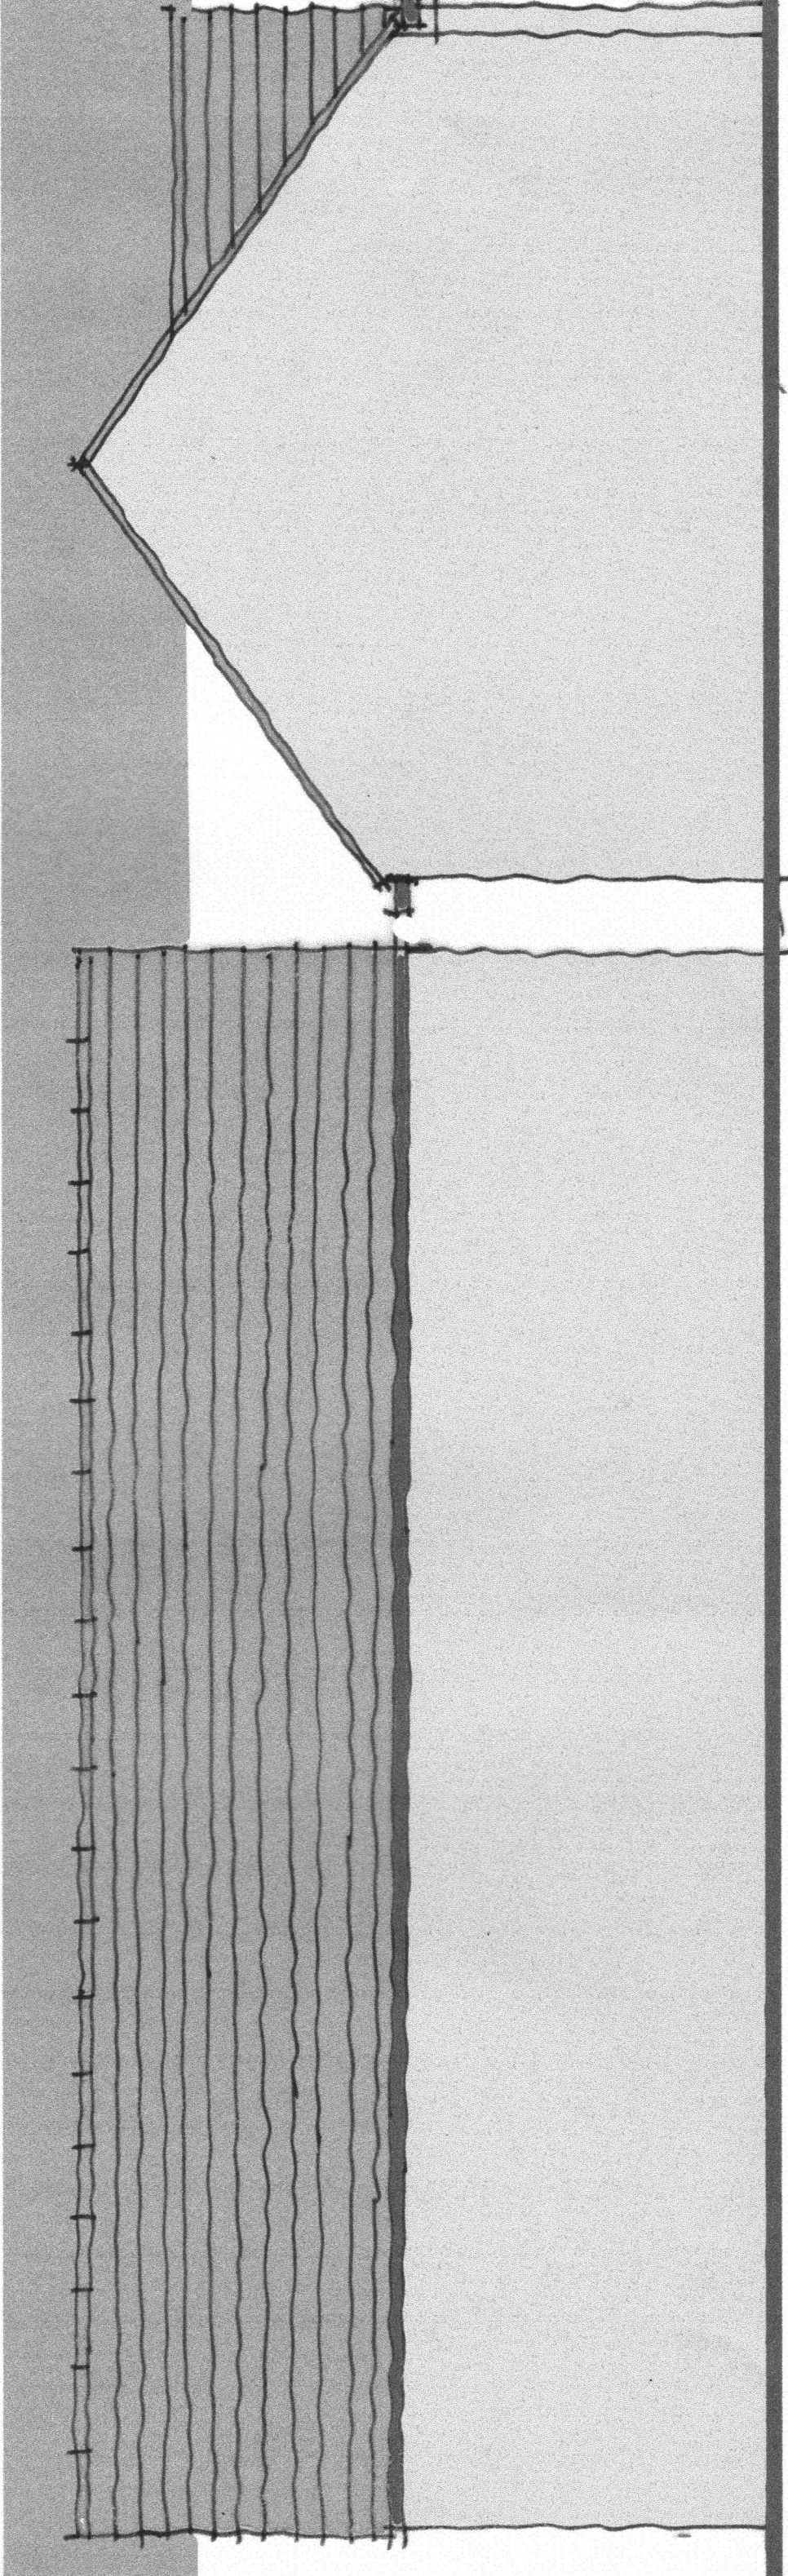

WEST ELEVATION

SOUTH ELEVATION

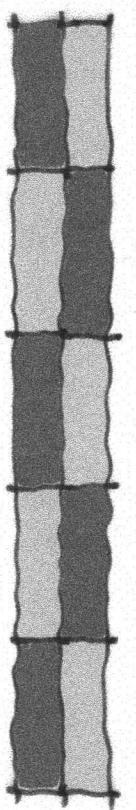

SCALE 1:50 @ A3

NOBLETHORPE HALL SILKSTONE
PLANNING SUBMISSION 09-10-2021

4176-04

W.H.P