




Front Elevation

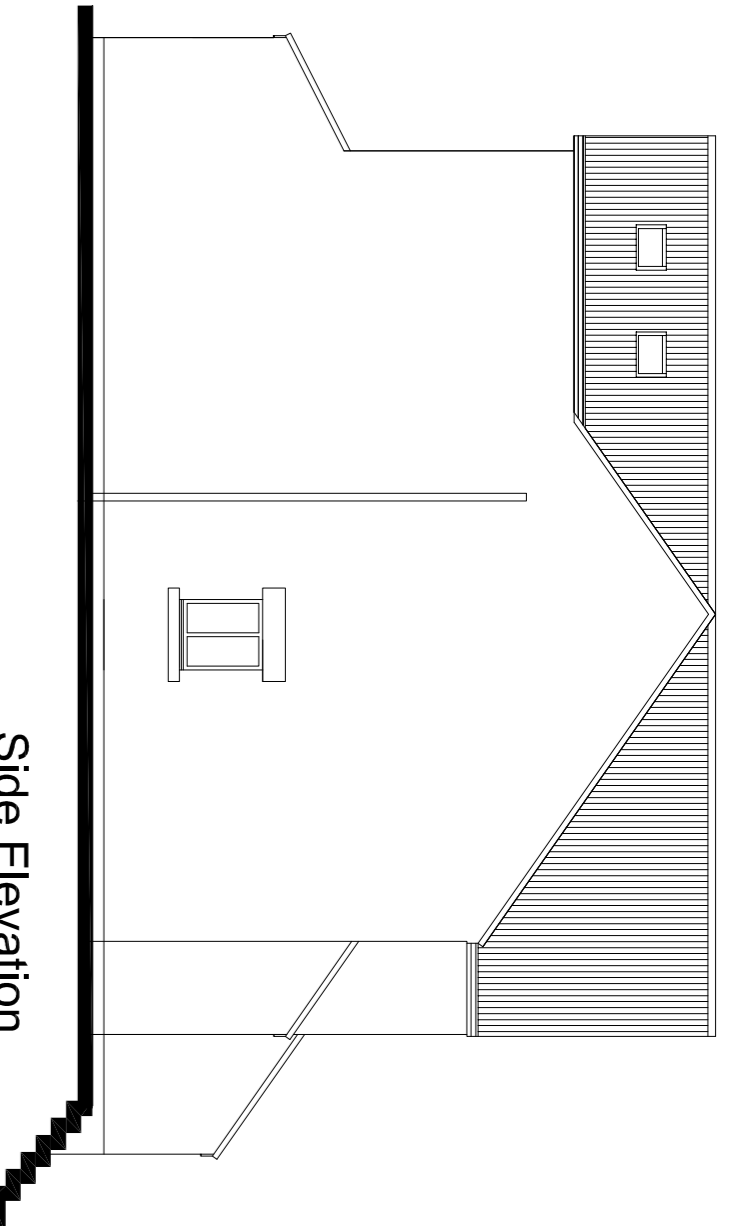

Side Elevation

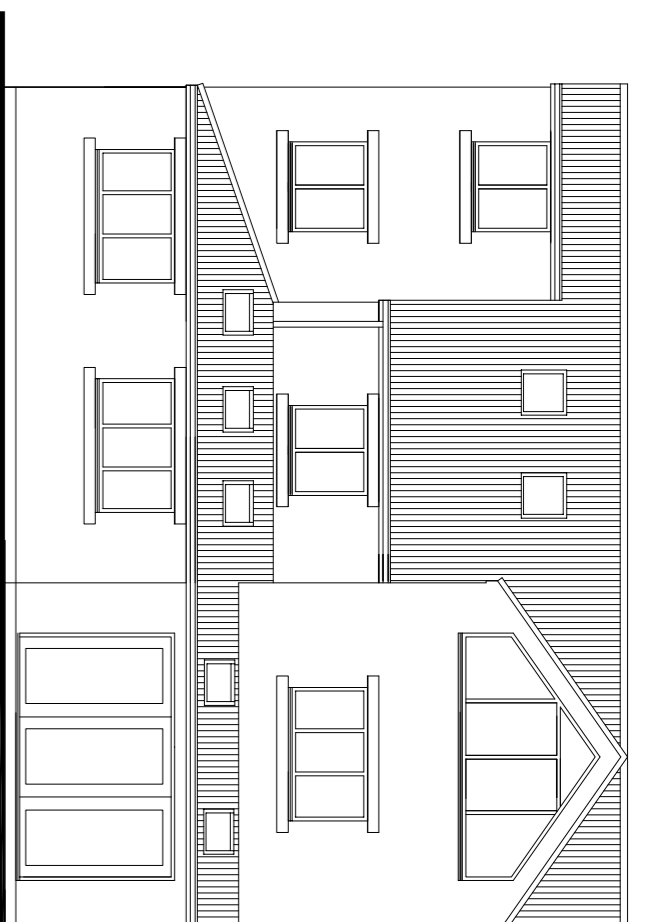


Rear Elevation

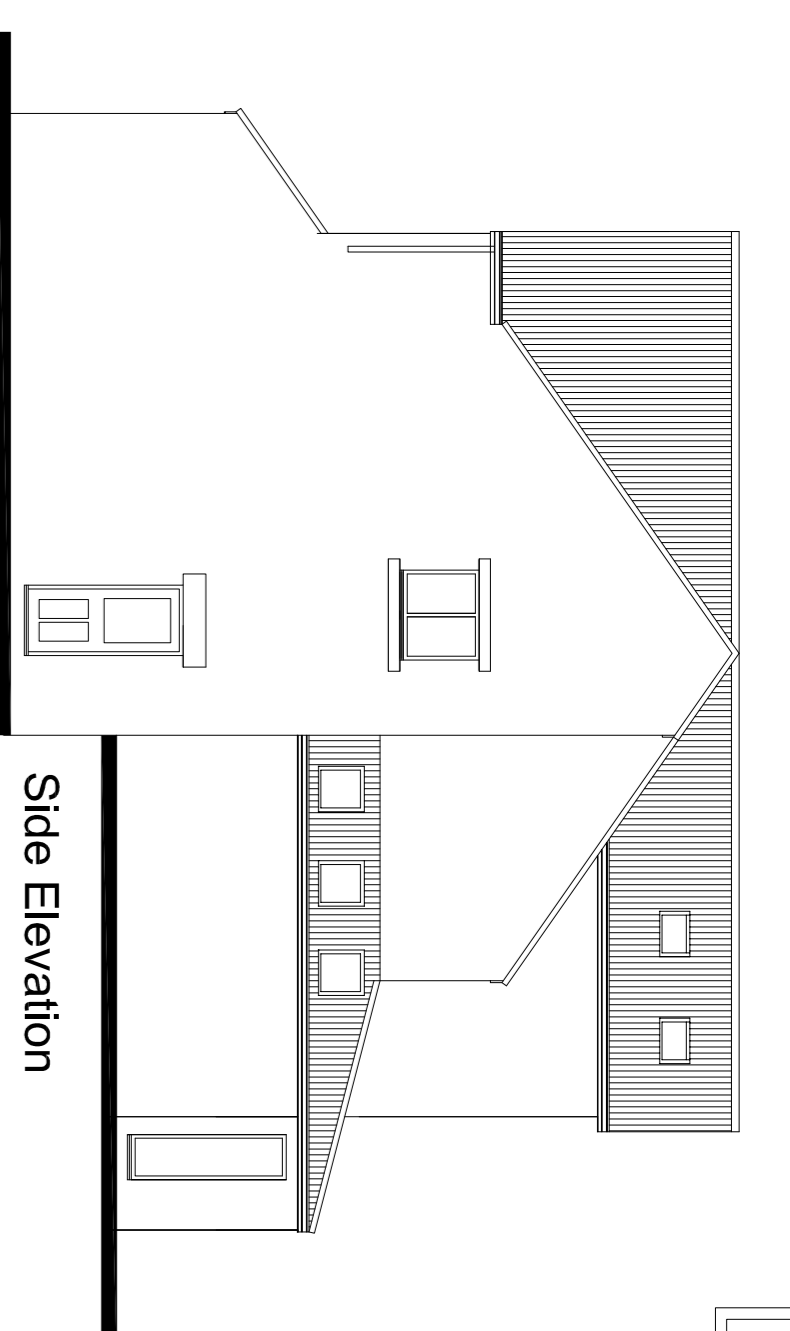

Side Elevation

35 HOLLIN MOOR VIEW, THURGOLAND

PROPOSED

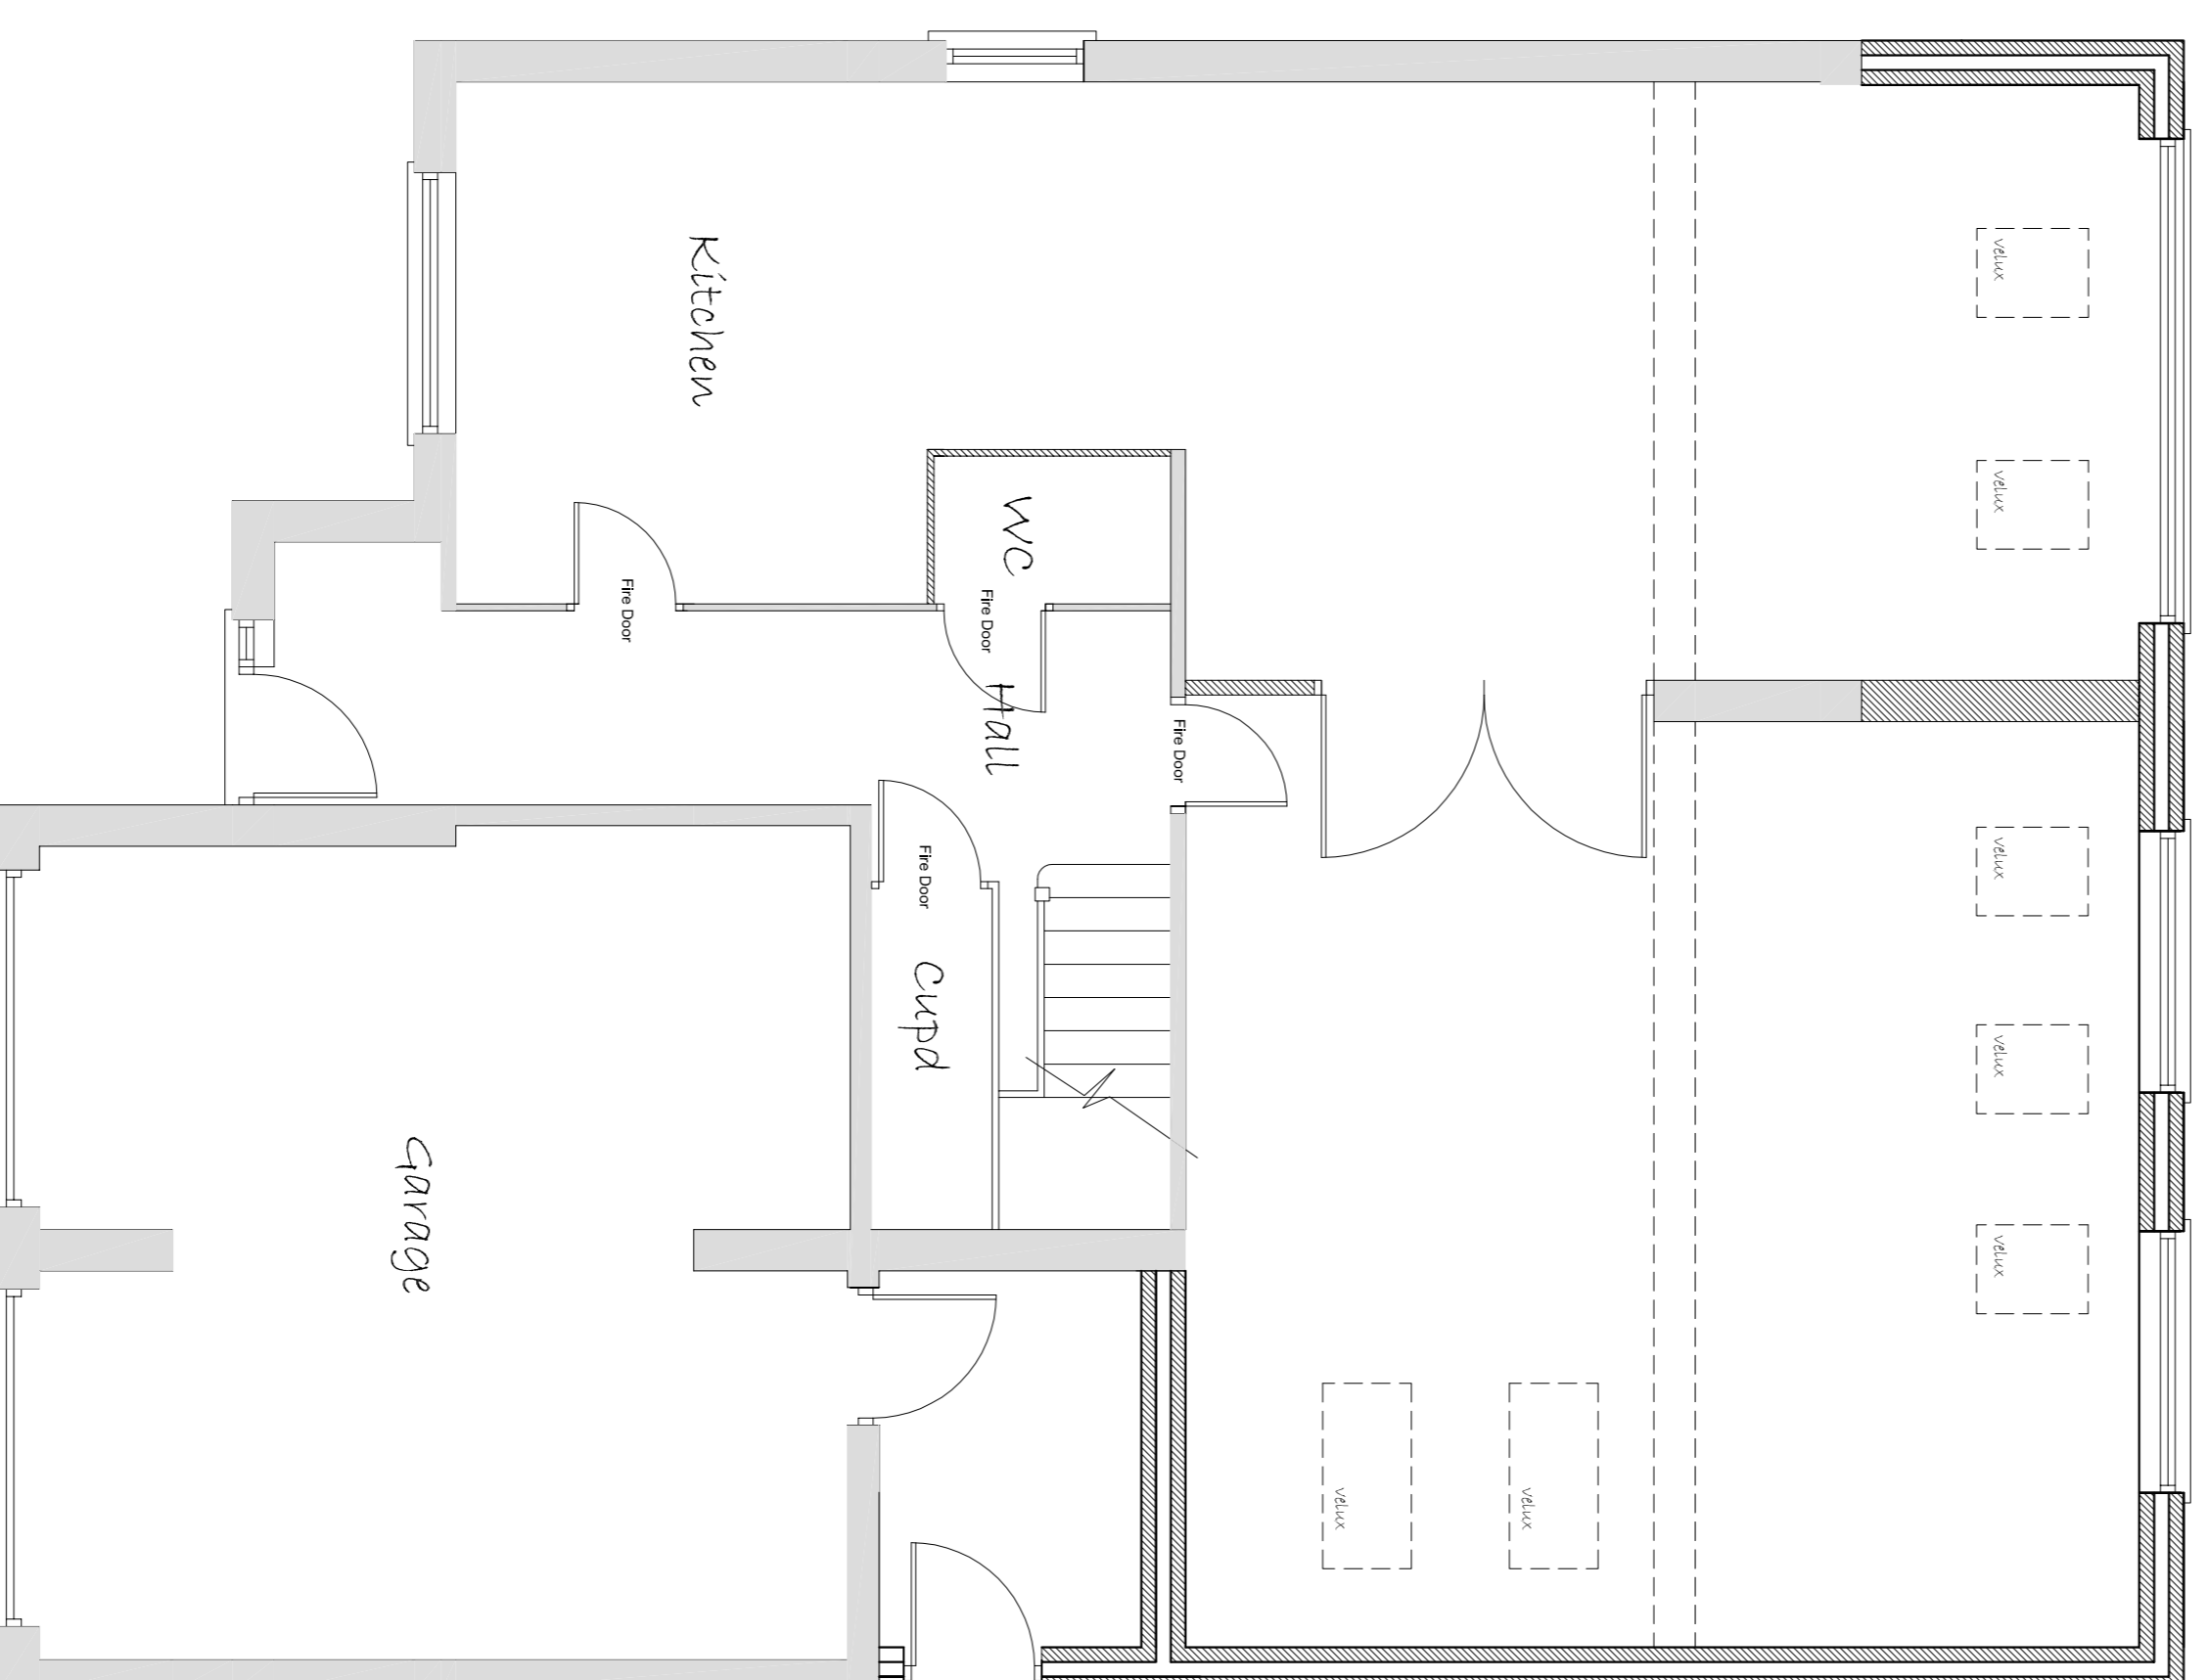


Ground Floor Plan



Note:- All subject to Structural Engineers Calculations



First Floor Plan

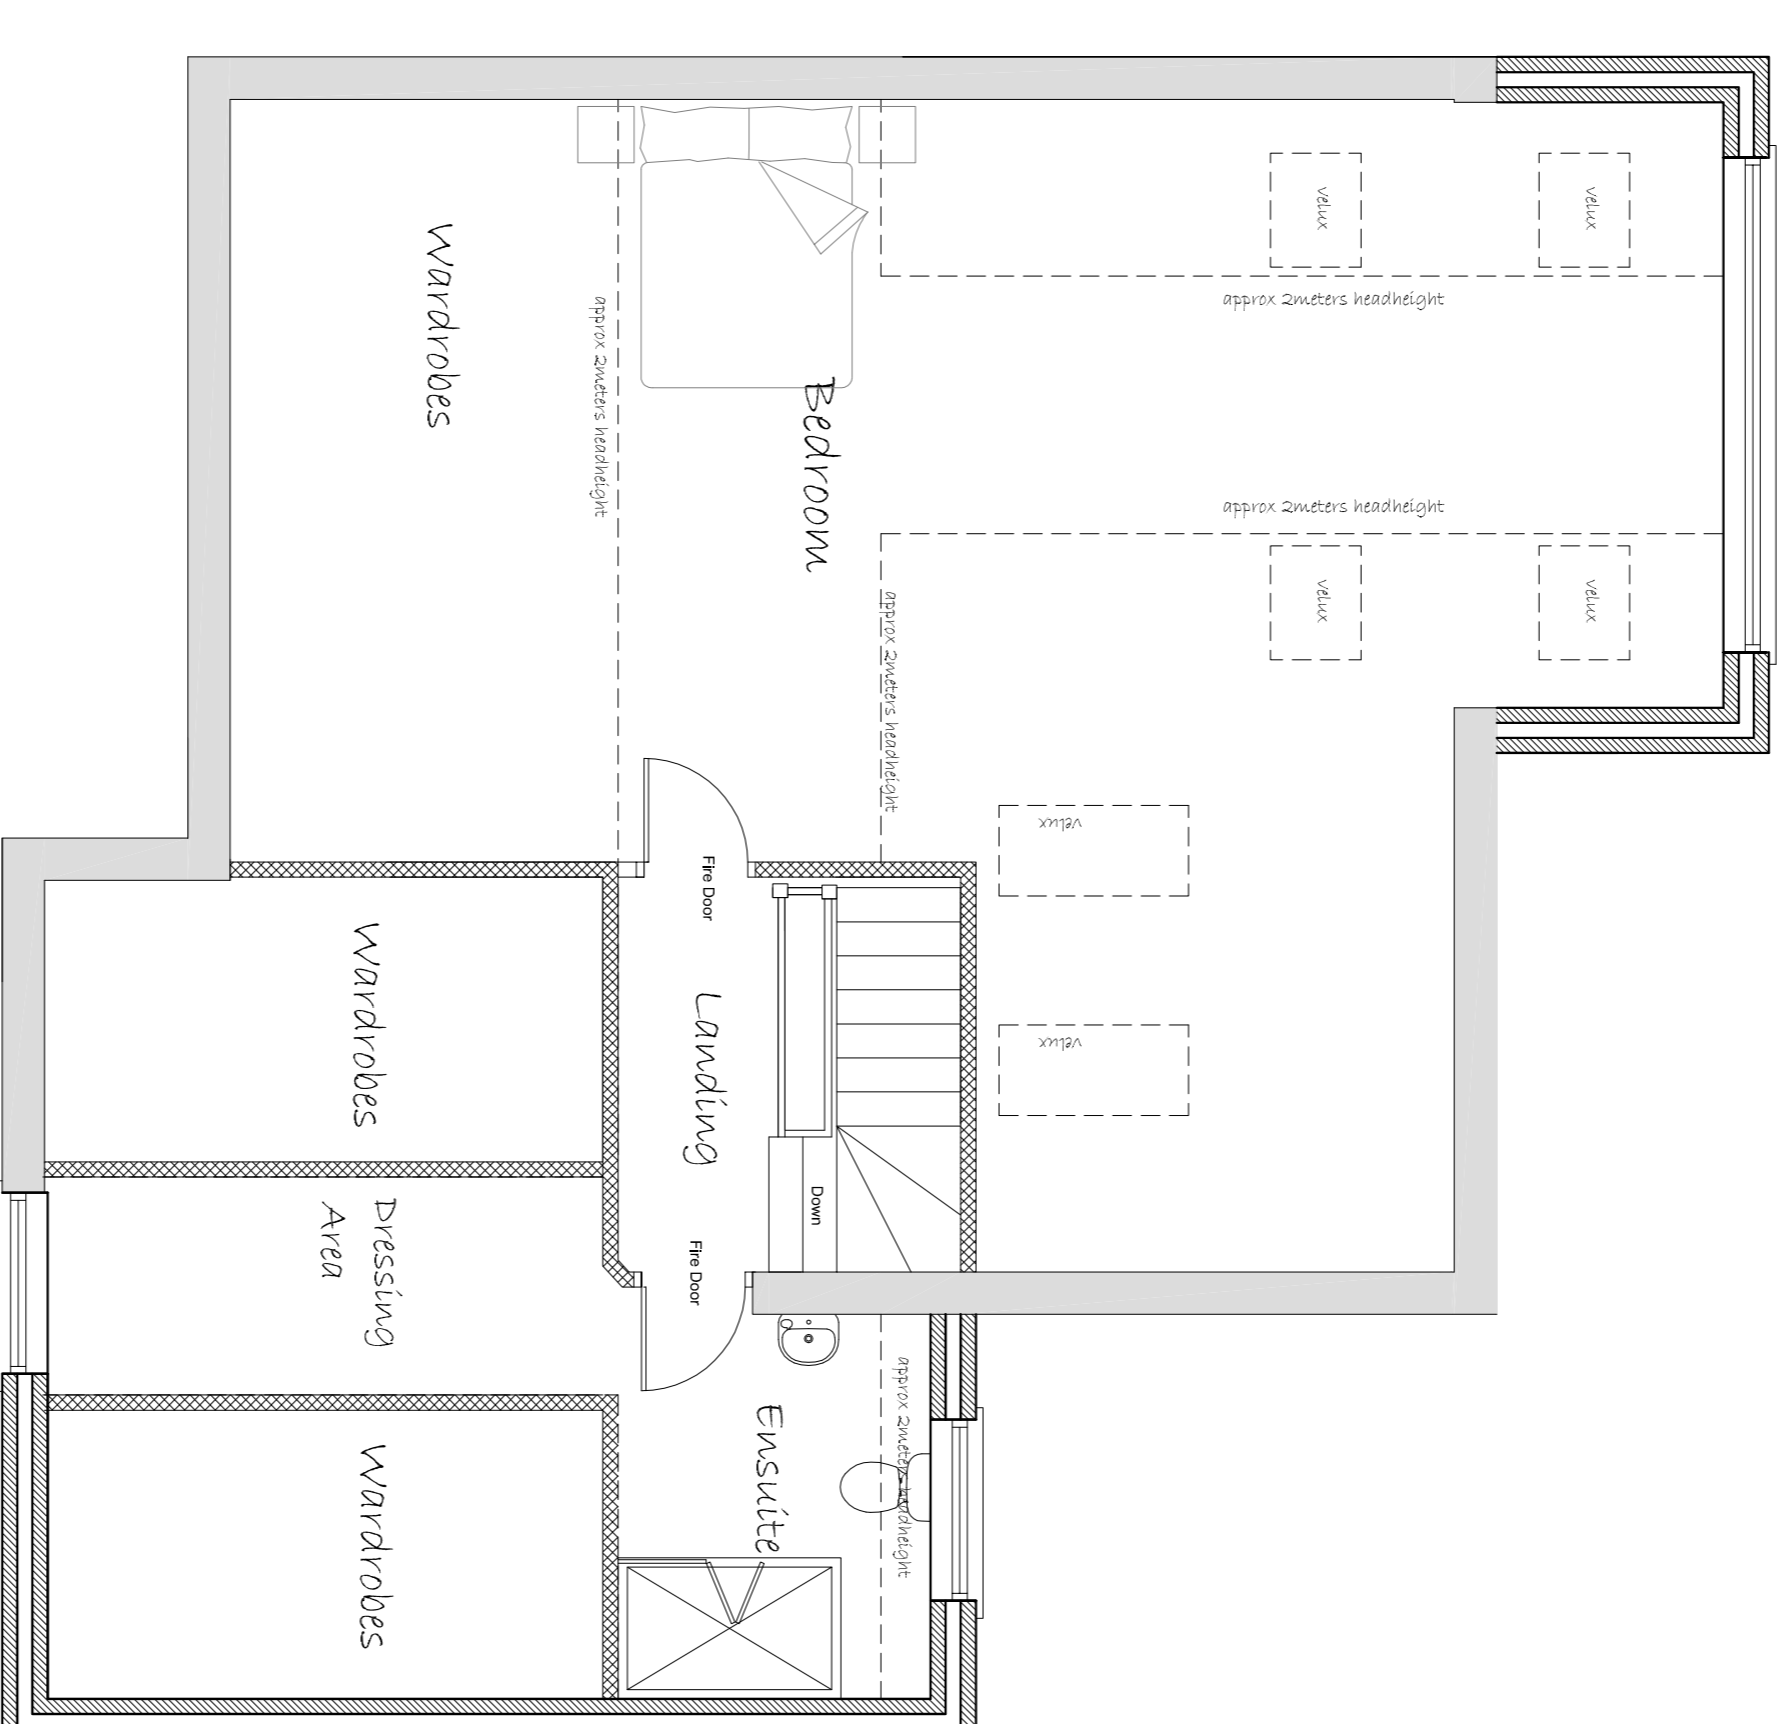

Second Floor Plan

NOTES

This drawing and all the information shown is the property of DK Designs and shall not be copied whole, or in part, or used for any other purpose without written permission of the Company

ALL DIMENSIONS TO BE CHECKED ON SITE
ALL SUBJECT TO STRUCTURAL ENGINEERS CHECKS AND CALCULATIONS

DO NOT SCALE FROM THIS DRAWING EXCEPT FOR THE PURPOSES OF LOCAL AUTHORITY PLANNING

IF ANY VARIATIONS ARE MADE TO SPECIFICATION/DRAWINGS WITHOUT DK DESIGNS KNOWLEDGE, DK DESIGNS WILL NOT BE HELD ACCOUNTABLE FOR NON COMPLIANCE OF PLANNING AND BUILDING REGULATIONS

DK DESIGNS
FUTURE PROJECTS TODAY

96 BLACKBURN DRIVE
CHAPELTOWN
SHEFFIELD
S35 2ZP
TEL/FAX:- 0114 2571043 MOB:- 07710789875
EMAIL :- DESIGNS@DK-DESIGNS.CO.UK
WEB:- WWW.DK-DESIGNS.CO.UK

Client: Mr and Mrs D Ramsden

Project Title: 35 Hollin Moor View, Thurgoland, Sheffield
Proposed Floor Plans and Elevations

Rev.	Date	Remarks

Scale:	1:50 1:100 @ A1	Date:	June 15
Drawing Number:	2014/68/04	Revision:	
		Drawn by:	