




FRONT ELEVATION

W/O ITEM: C
DIGITALLY PRINTED VINYL
GRAPHICS APPLIED TO GLAZING

W/O ITEM: B
2-OFF Std. 40" x
LOCKABLE POS

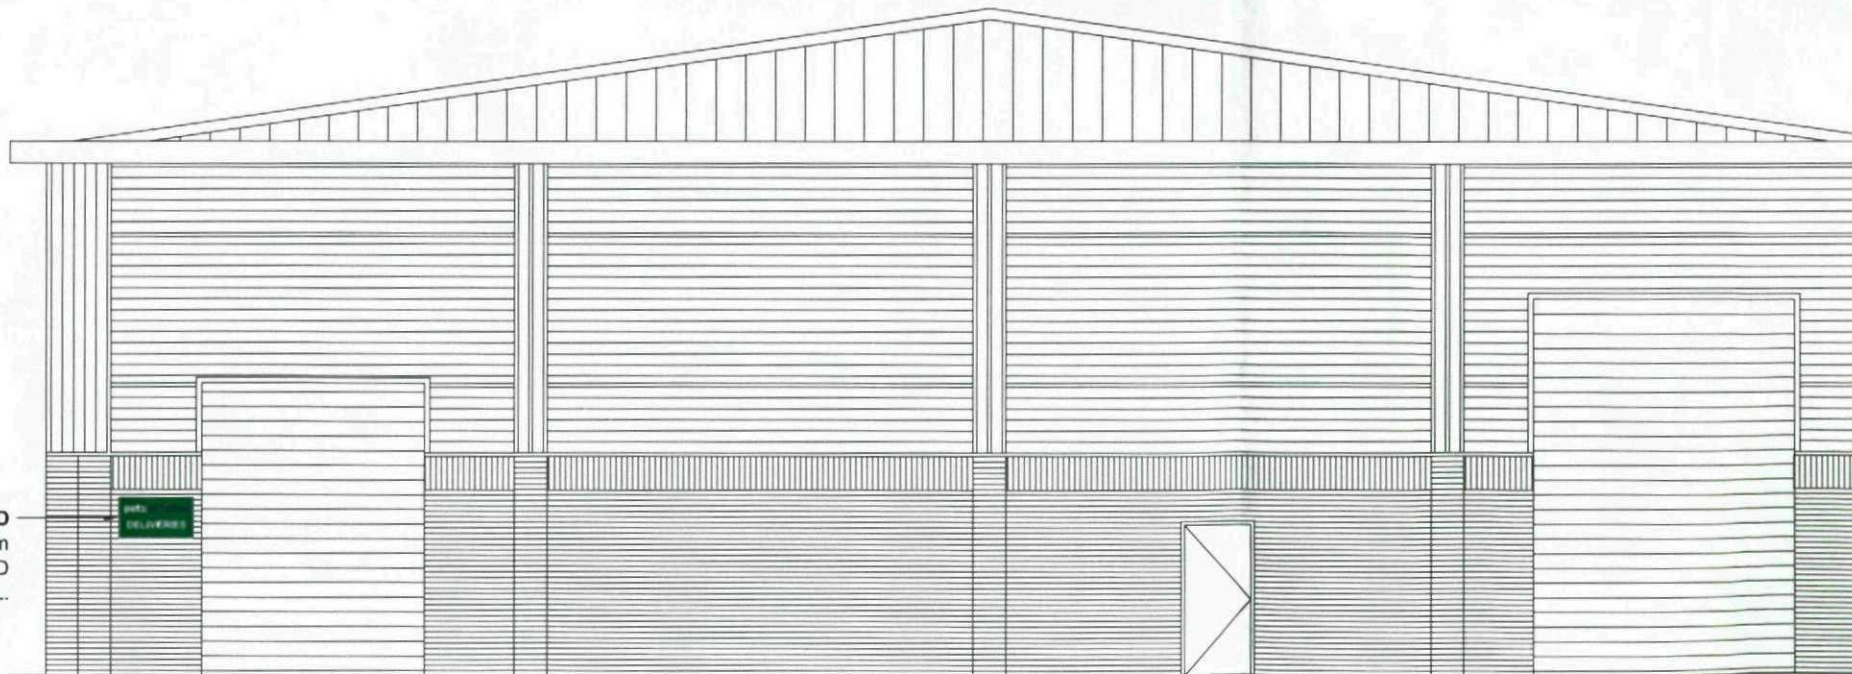

W/O ITEM: D
1-OFF Std. 1000 x 555mm
NON-ILLUMINATED
DELIVERIES PANEL.

REAR ELEVATION


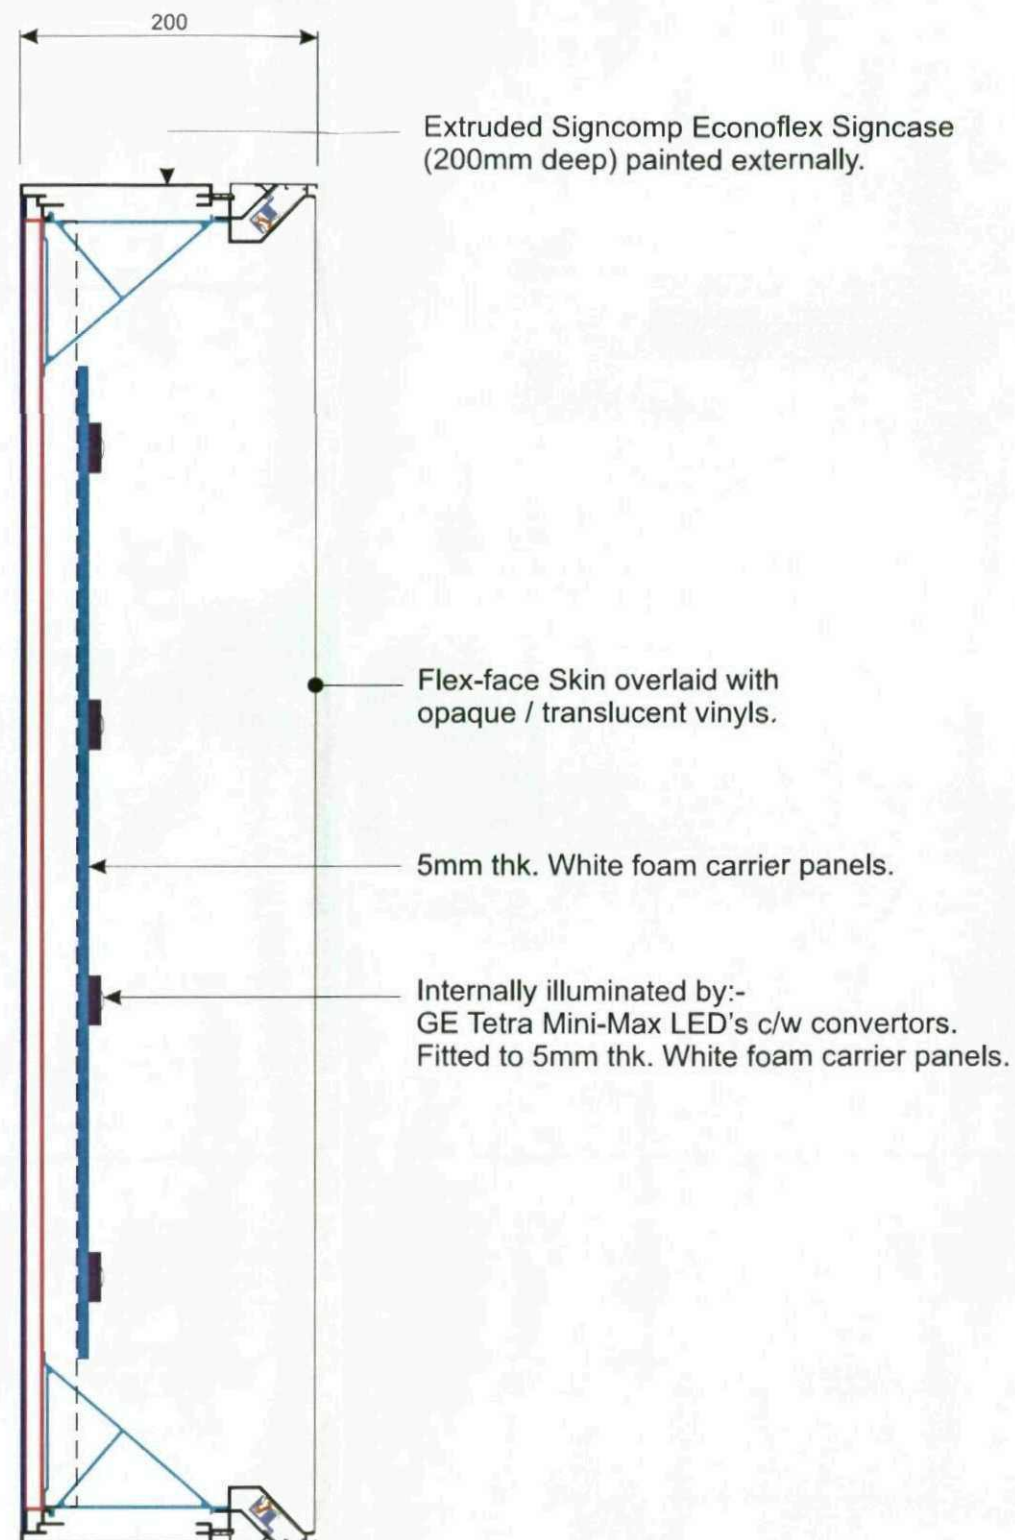


Image Technique Ltd.
Saxon Business Park
Stoke Prior, Bromsgrove,
Worcestershire, B60 4AD
Tel: +44 (0)1527 578 533
www.imagetechnique.co.uk

Drawing Title: Econoflex Signcase Section (LED Illumination)				Job No: - n/a	Drawing No: Pets at Home\Signcase Section		Client: Pets at Home
Date: 5.8.09	Scale: 1:5 @ A3	Drawn By: M.R.W	Checked By:	Revision Details:	Rev:	Date:	Site Address:



For Planning

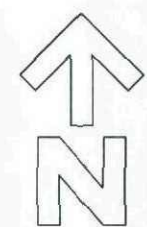

TITLE
SITE LOCATION PLAN

DWG PATH
T:\2006\2006-247\DLA\Autocad\Drawings\805
ORIGINAL PAPER SIZE A

