


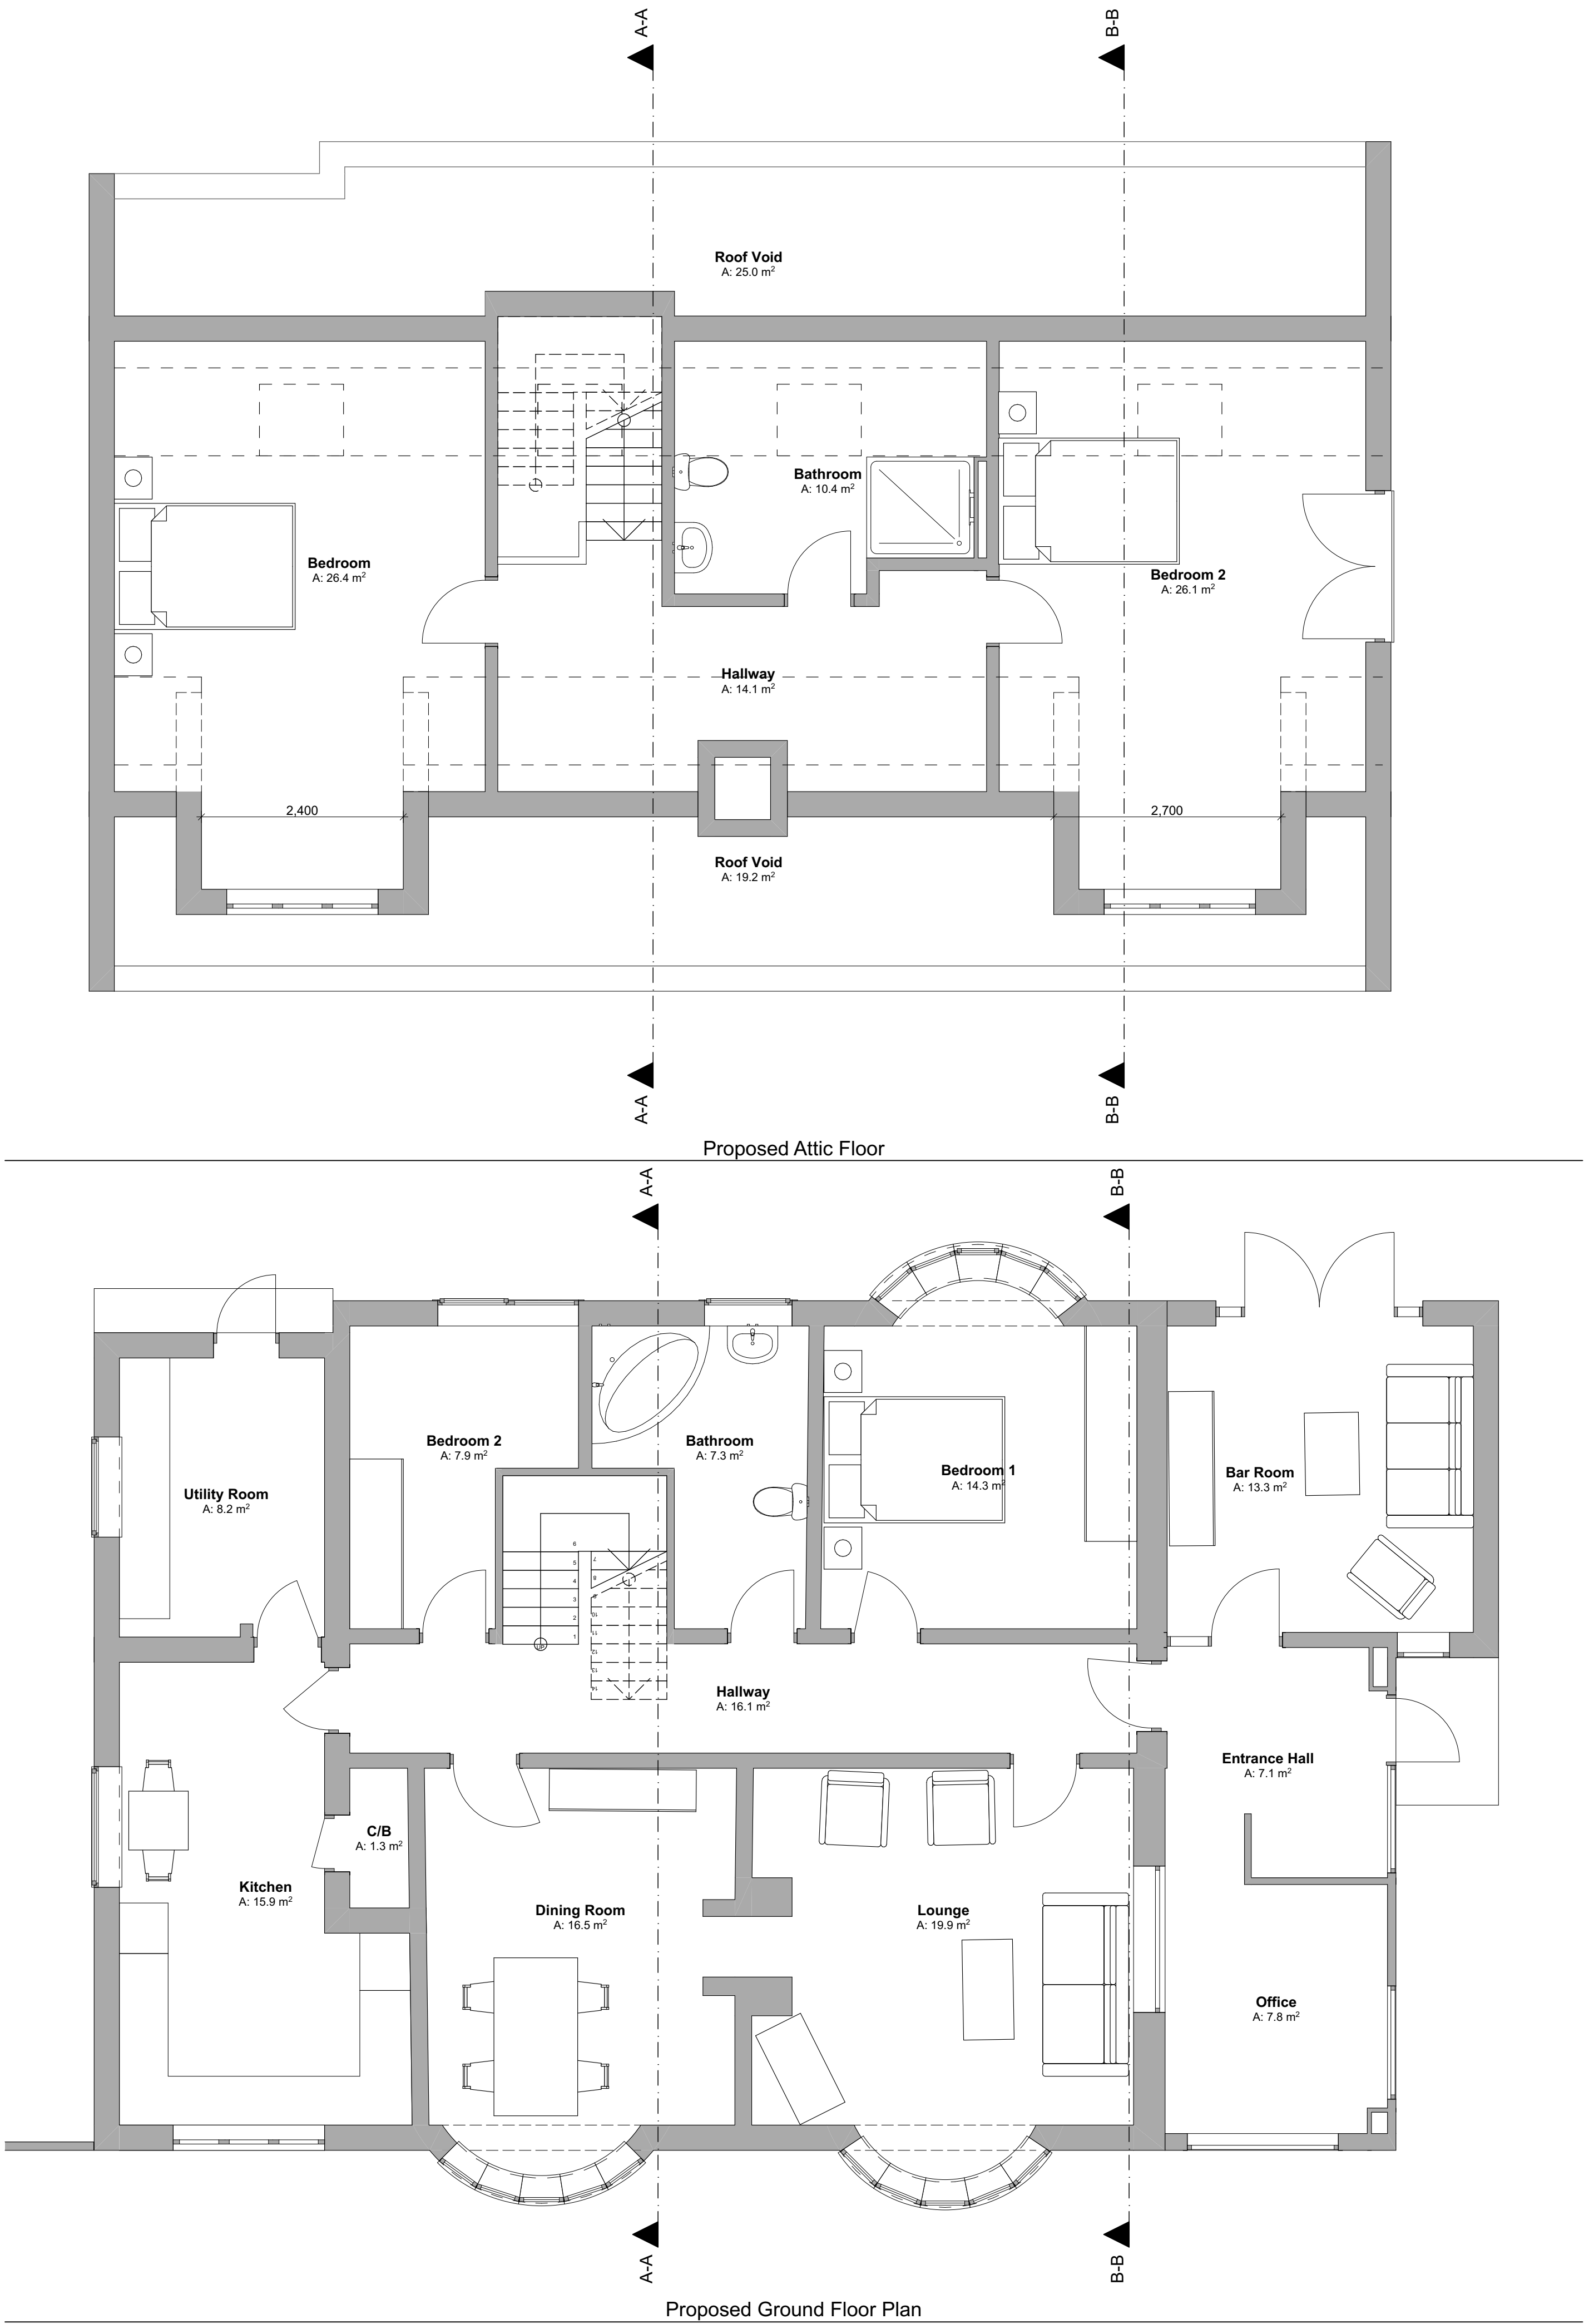

N

NOTE

Drawing use for status issued for only. Feasibility & Planning drawings are not intended for construction or manufacture. J Mahoney Architects Ltd cannot accept any responsibility for issues arising due to this.

All dimensions to be checked on site and any discrepancies to be notified prior to the commencement of work.

Do not scale from this drawing. If in doubt ask

© J Mahoney Architects

Scale 1:50

012345m

C	Attic stair landing amended to flat in lieu of stepped.	26.09.22	JFM
B	Internal dimensions added to attic dormers	22.09.22	JFM
A	Initial issue	09.09.22	JFM
Rev	Revision Notes	Date	Initial

status	PLANNING
--------	----------

client	Matt & Sarah Holmes
--------	---------------------

job title	Wayside, Copster Lane, Oxspring, Sheffield, S36 8YJ
-----------	---

org title	Proposed Floor Plans
-----------	----------------------

date	September 2022	drawn	JFM
------	----------------	-------	-----

scale	1:50	sheet	A1
-------	------	-------	----

drwg no & revision	MSH-JMA-ZZ-XX-DR-A-(10)001C
--------------------	-----------------------------