


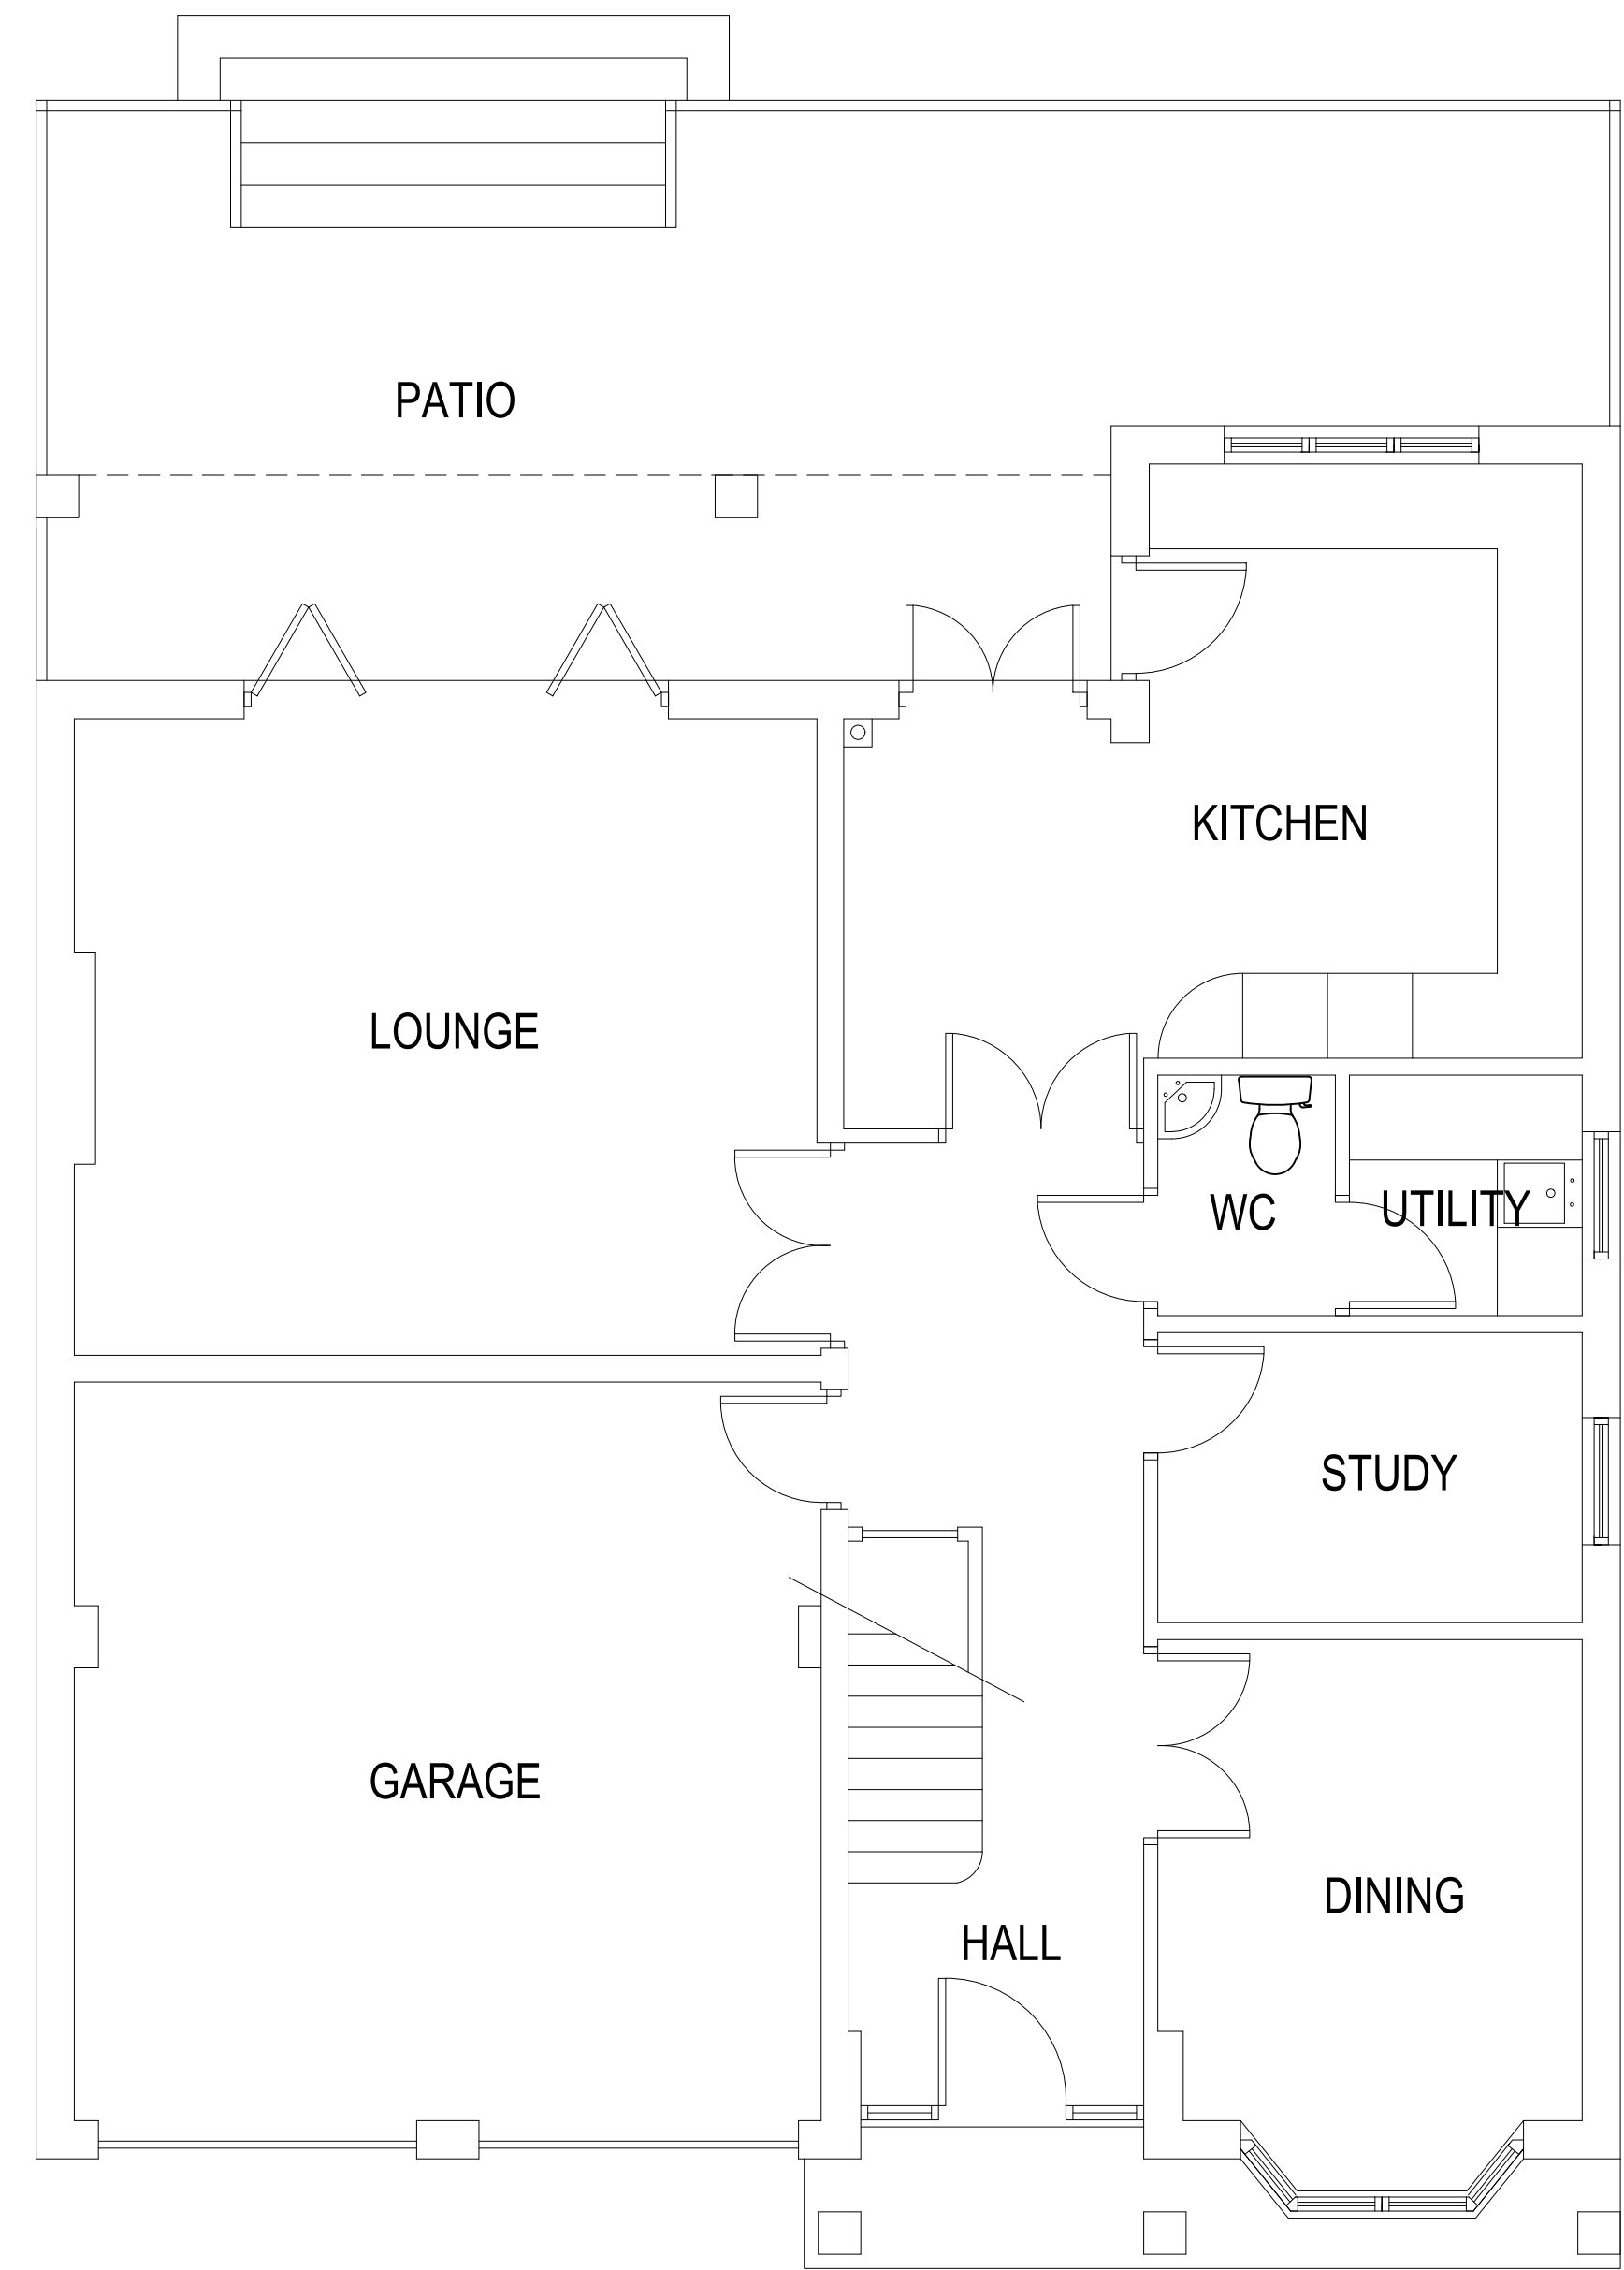

GROUND FLOOR PLAN




WEST ELEVATION




EAST ELEVATION



SOUTH ELEVATION

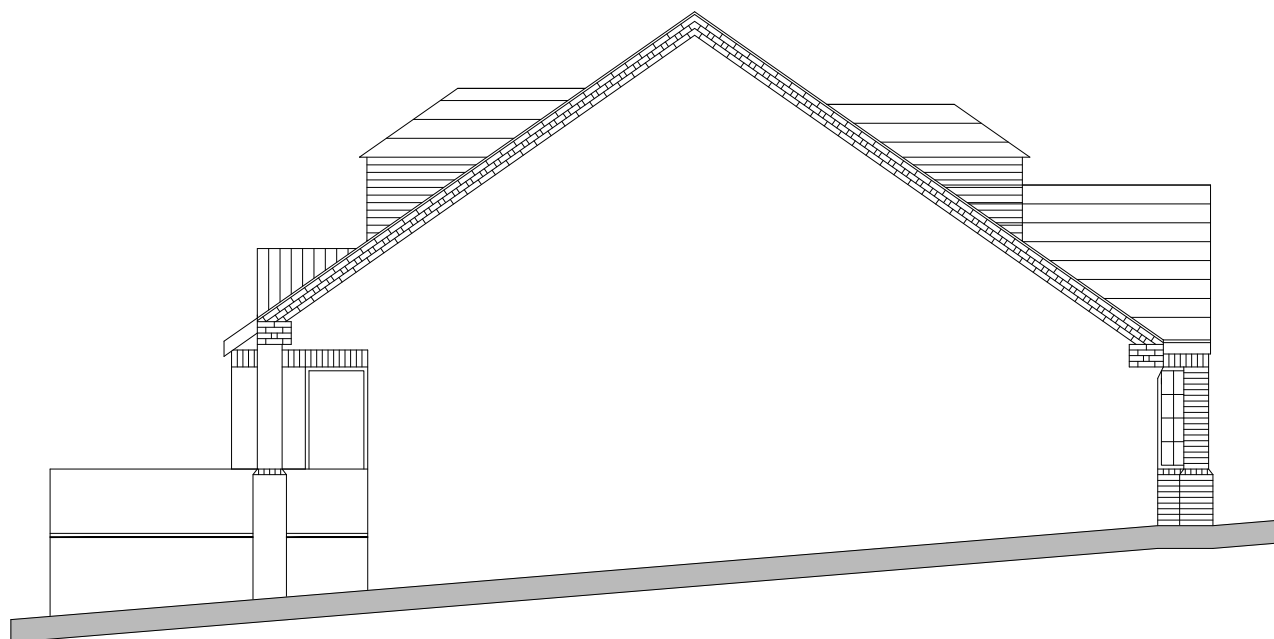

NORTH ELEVATION

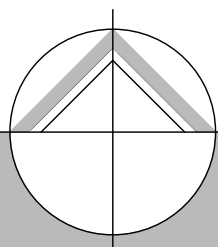

northern design
partnership

Chartered Architects
The Chapel, Millmoor Road,
Meltham, Holmfirth, HD9 5JU

www.northerndesignpartnership.co.uk
Instagram: @northerndesignp
Telephone: (01484) 854848

client	MICK BOOT		
project	PROPOSED EXTENSION TO 10 CARR HEAD ROAD HOWBROOK S35 7HG		
drawing	EXISTING PLANS AND ELEVATIONS		
revision	notes	date	drawn
scale :	1:50 & 1:100 AT A1	11.23	MG
project no.	drawing no.	revision	
2285	01		