





**PROPOSED FRONT ELEVATION**  
SCALE 1:100

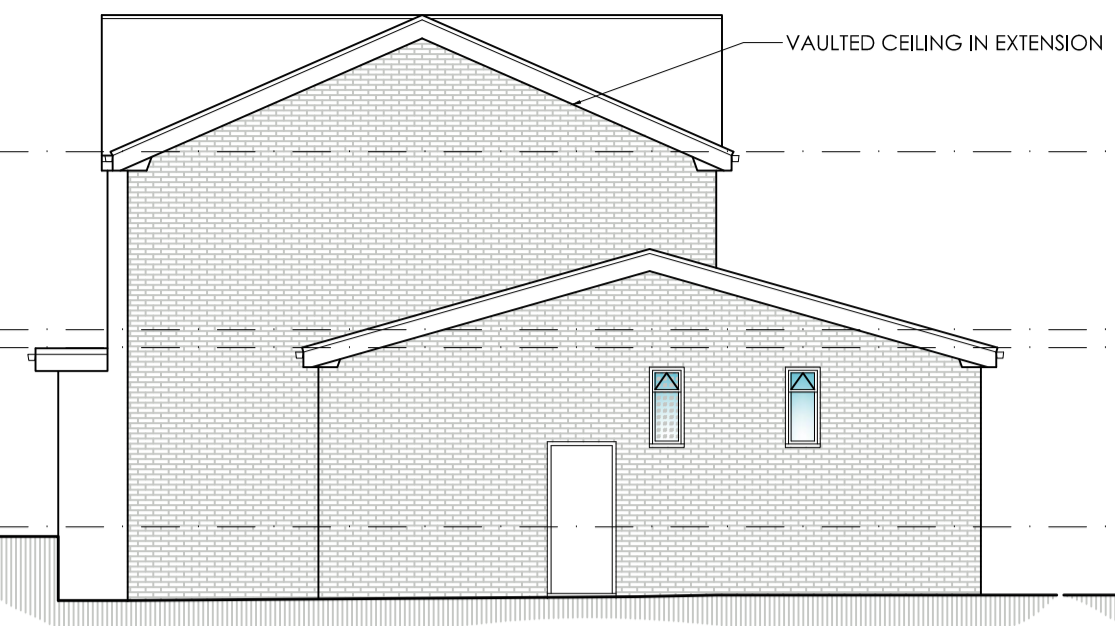

**PROPOSED SIDE ELEVATION**  
SCALE 1:100




**PROPOSED REAR ELEVATION**  
SCALE 1:100

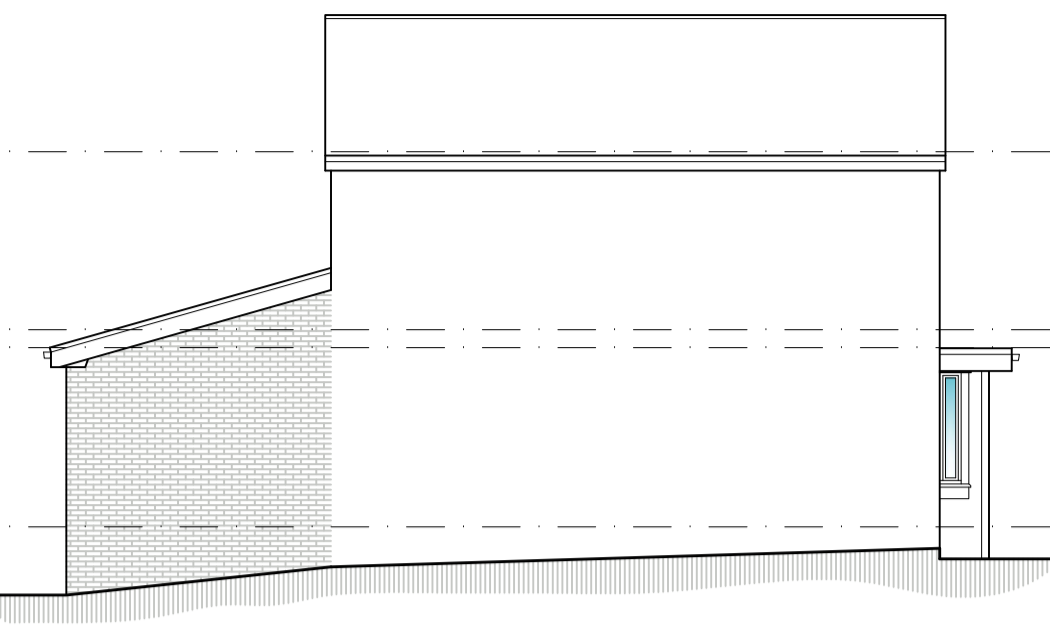

**PROPOSED SIDE ELEVATION**  
SCALE 1:100




**EXISTING FRONT ELEVATION**  
SCALE 1:100

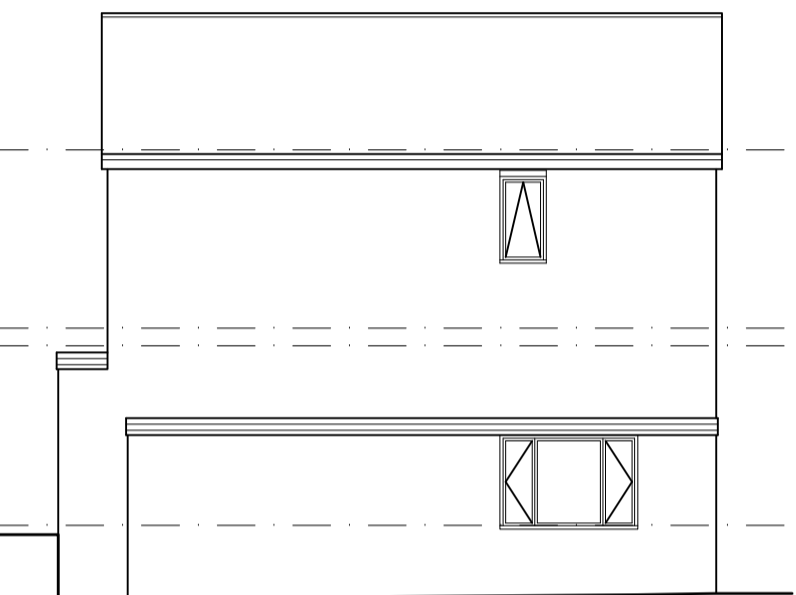


**EXISTING SIDE ELEVATION**  
SCALE 1:100




**EXISTING REAR ELEVATION**  
SCALE 1:100

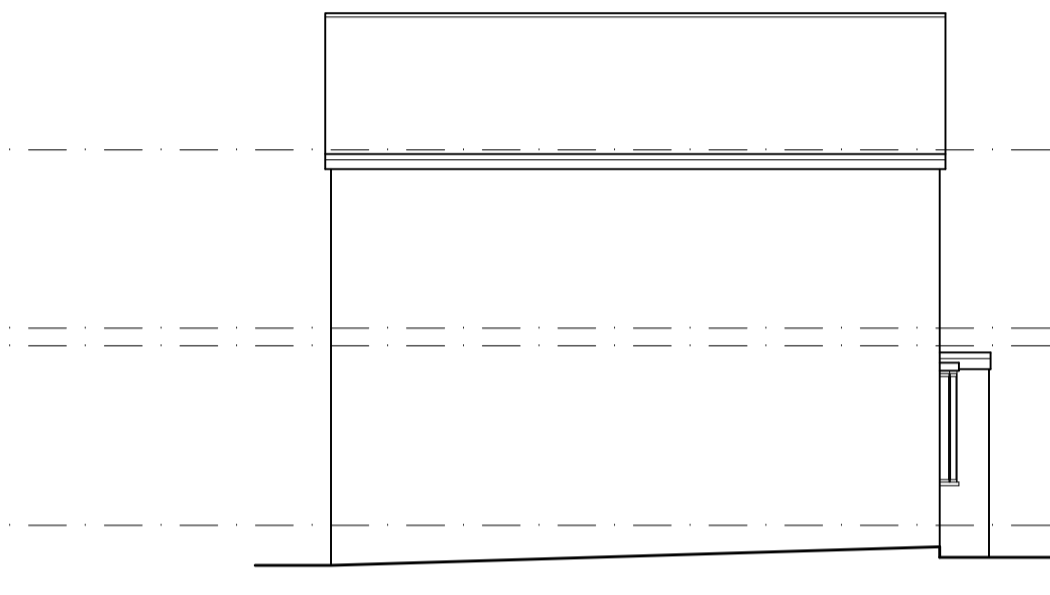


**EXISTING SIDE ELEVATION**  
SCALE 1:100

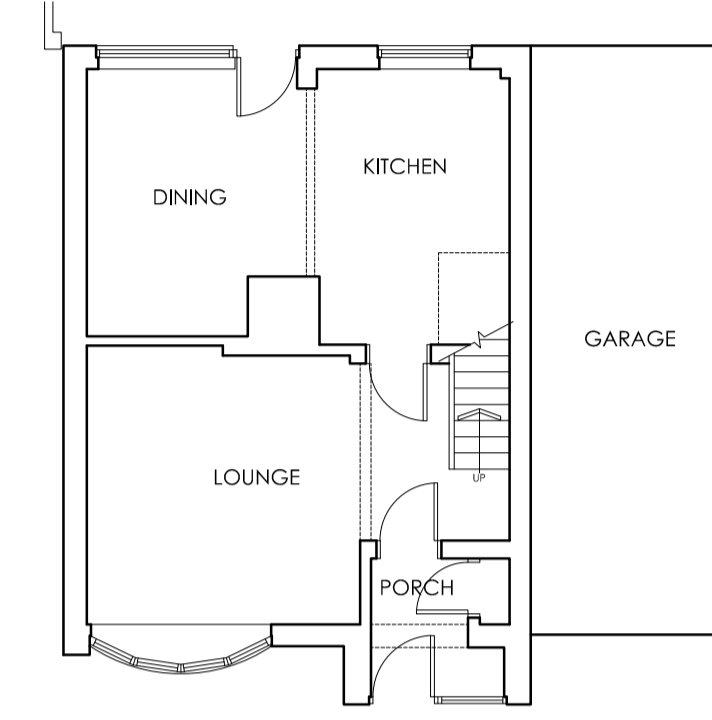


**EXISTING GROUND FLOOR PLAN**  
SCALE 1:100

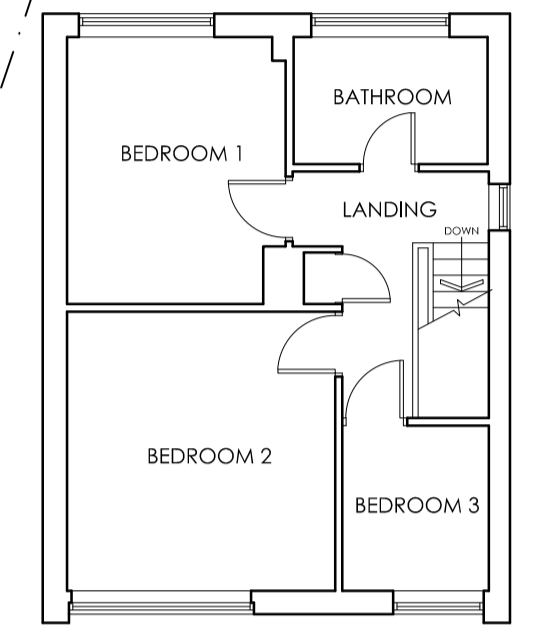


**EXISTING FIRST FLOOR PLAN**  
SCALE 1:100

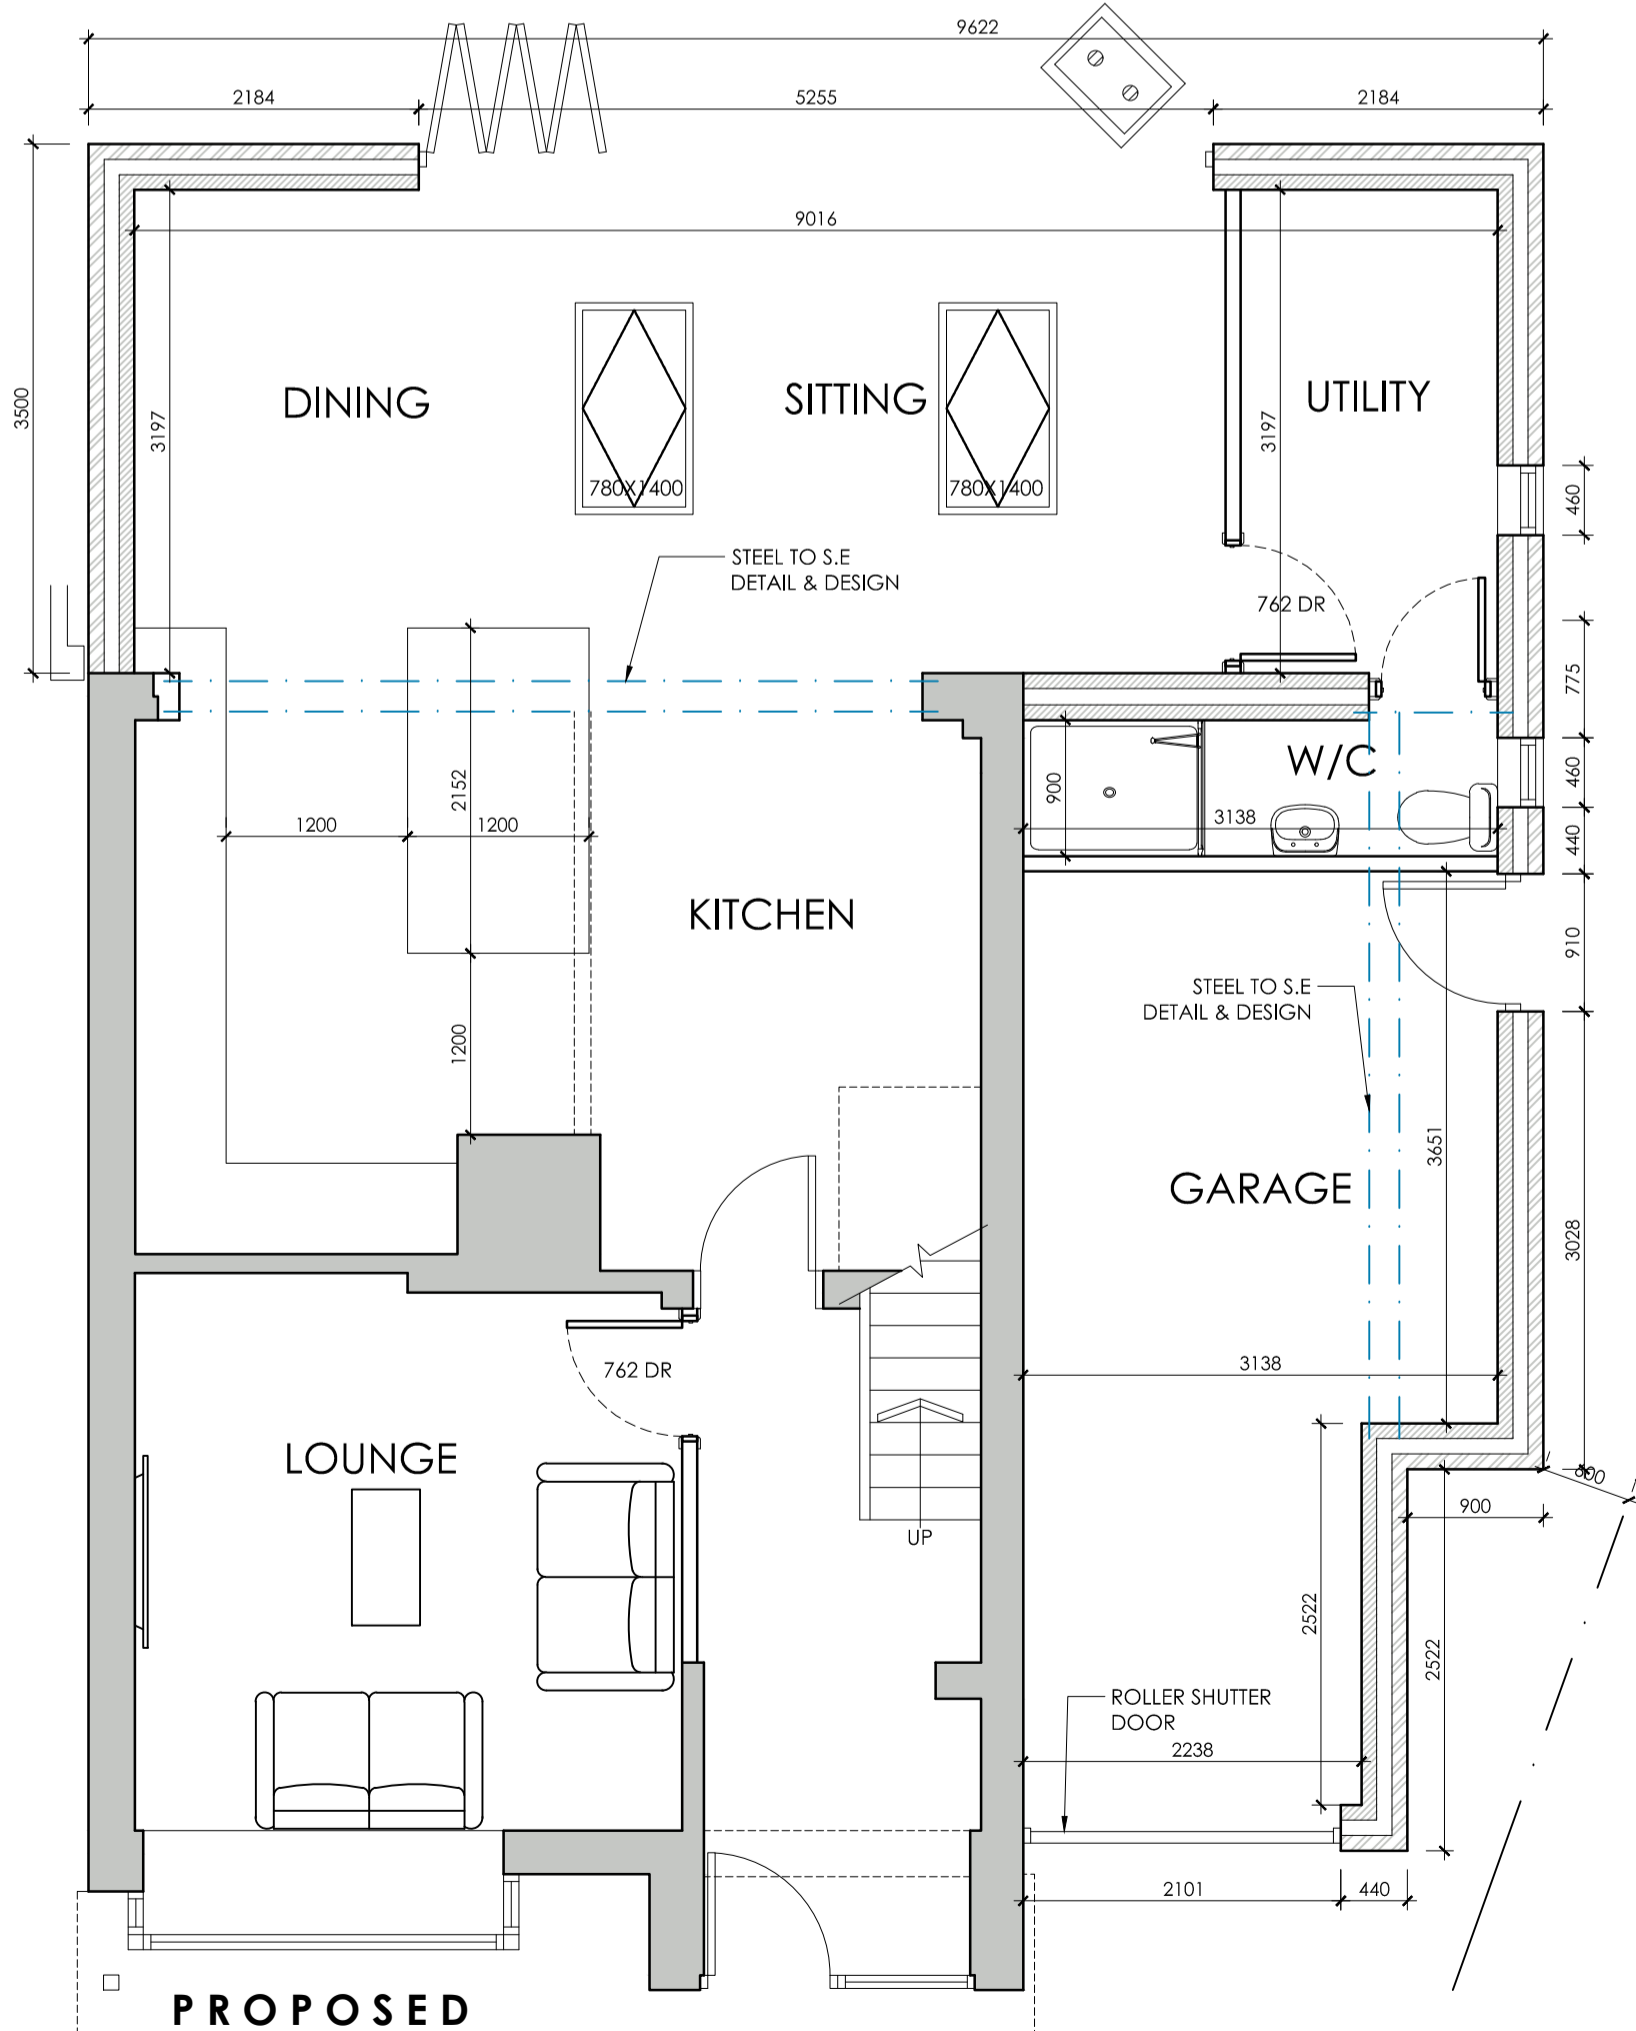


**PROPOSED GROUND FLOOR PLAN**  
SCALE 1:50

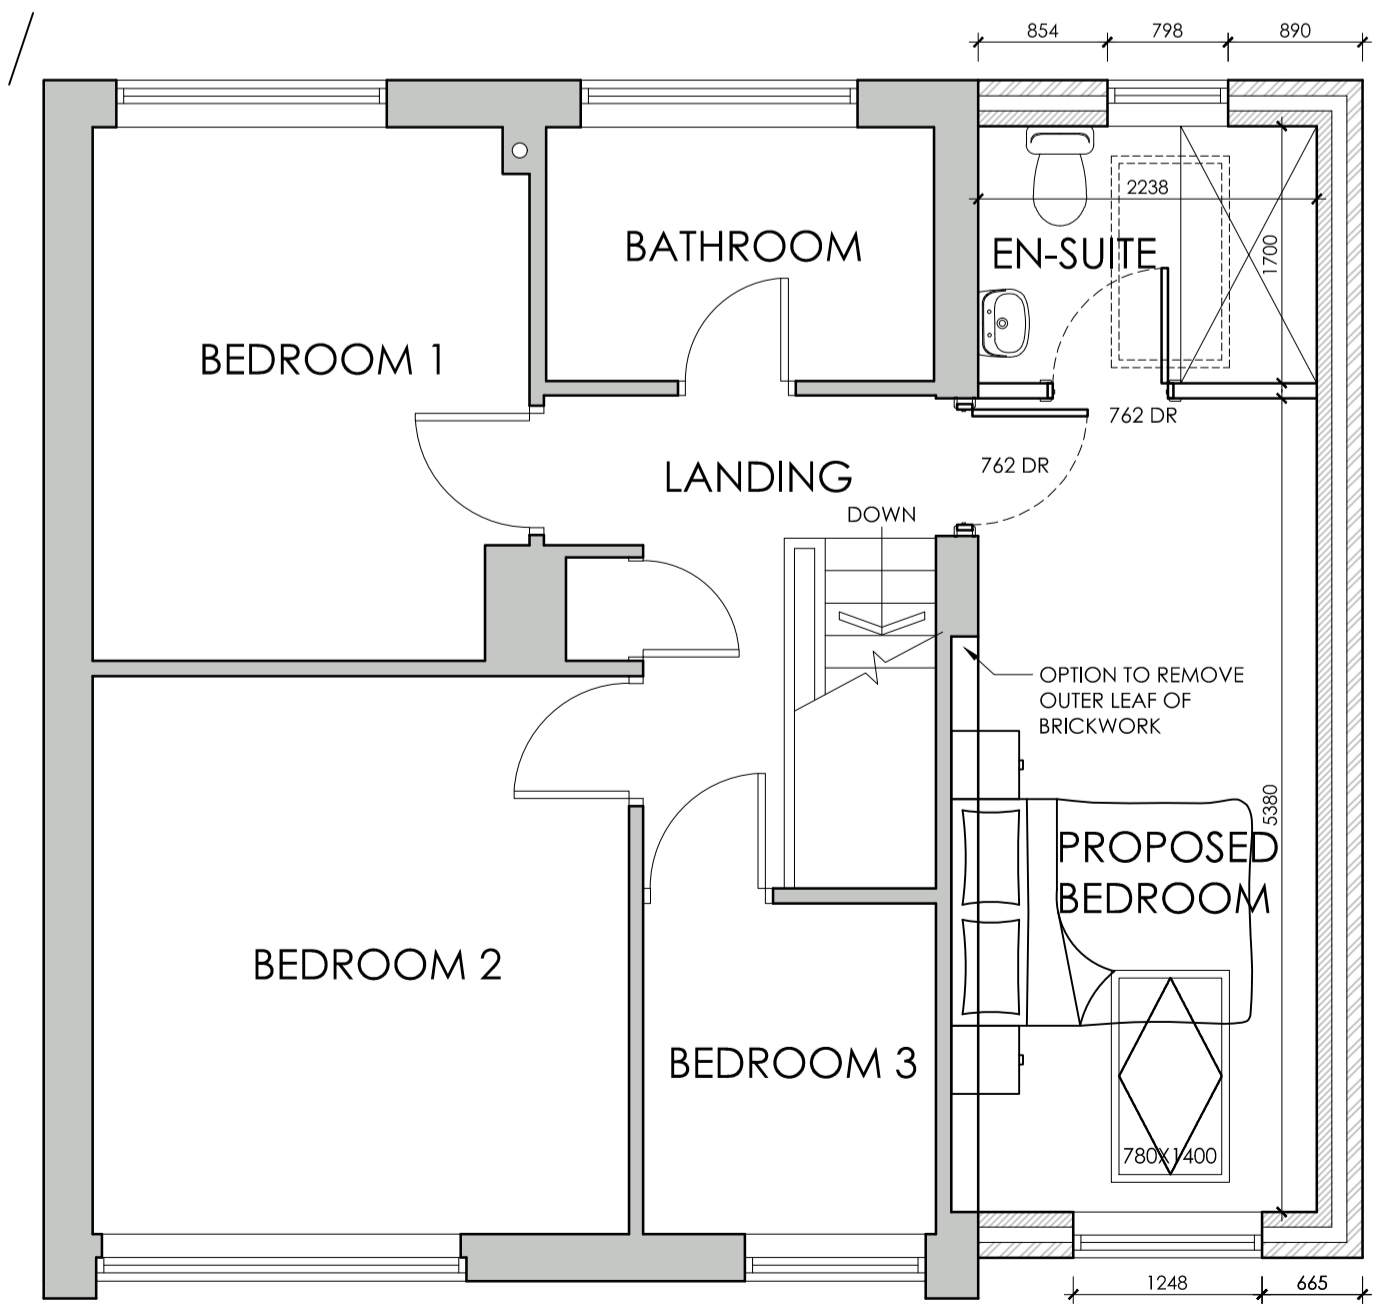

**PROPOSED FIRST FLOOR PLAN**  
SCALE 1:50

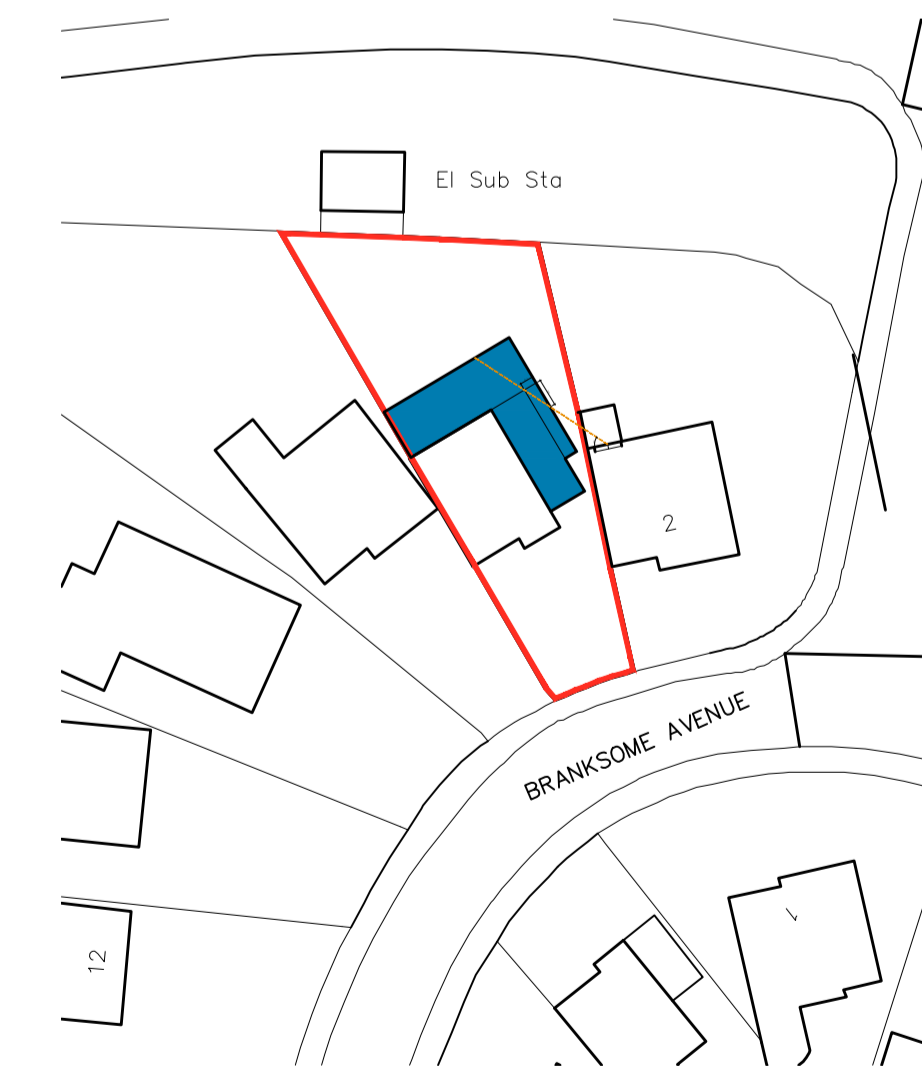

**BLOCK PLAN**  
SCALE 1:500

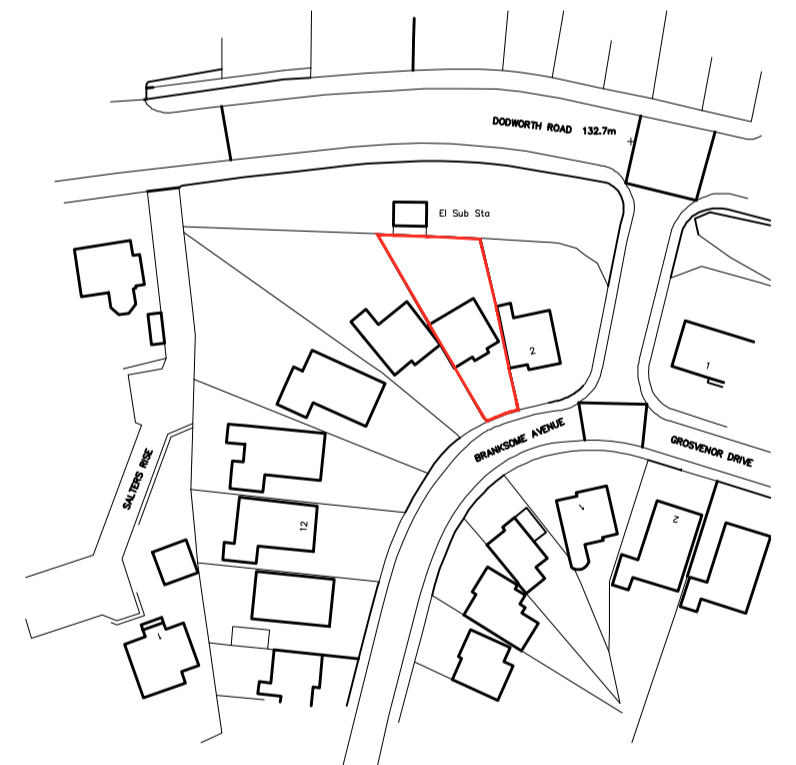

**LOCATION PLAN**  
SCALE 1:1250

		OFFICE ONE, 34 VICTORIA ROAD, BARNSELY, S70 2BU		Phone: 01226 208482																						
ARCHITECTURAL SERVICES		Email: info@whiteaguspартnership.co.uk Web: www.whiteaguspартnership.co.uk																								
Project: <b>PROPOSED EXTENSION AT 4 BRANKSOME AVENUE BARNSELY, S70 6HX</b>			Client: <b>MRS A IBBESON</b>																							
Drawing Title: <b>PLANS AND ELEVATIONS</b>		Date: <b>NOVEMBER 2021</b>	Scale: <b>1:50 &amp; 1:100 @ A1</b>																							
		Ref: <b>21-191</b>	Dwg. No. <b>01</b>	Rev. <b>D</b>																						
<table border="1"> <thead> <tr> <th>Date</th> <th>Suffix</th> <th>Description</th> </tr> </thead> <tbody> <tr> <td>24/11/2021</td> <td>A</td> <td>REVISED TO CLIENTS REQUIREMENTS</td> </tr> <tr> <td>07/01/2022</td> <td>B</td> <td>REVISED TO CLIENTS REQUIREMENTS</td> </tr> <tr> <td>21/01/2022</td> <td>C</td> <td>REVISED TO CLIENTS REQUIREMENTS</td> </tr> <tr> <td>23/04/2022</td> <td>D</td> <td>REVISED TO CLIENTS REQUIREMENTS</td> </tr> </tbody> </table>		Date	Suffix	Description	24/11/2021	A	REVISED TO CLIENTS REQUIREMENTS	07/01/2022	B	REVISED TO CLIENTS REQUIREMENTS	21/01/2022	C	REVISED TO CLIENTS REQUIREMENTS	23/04/2022	D	REVISED TO CLIENTS REQUIREMENTS	<table border="1"> <thead> <tr> <th>Date</th> <th>Suffix</th> <th>Description</th> </tr> </thead> <tbody> <tr> <td></td> <td></td> <td></td> </tr> </tbody> </table>		Date	Suffix	Description					
Date	Suffix	Description																								
24/11/2021	A	REVISED TO CLIENTS REQUIREMENTS																								
07/01/2022	B	REVISED TO CLIENTS REQUIREMENTS																								
21/01/2022	C	REVISED TO CLIENTS REQUIREMENTS																								
23/04/2022	D	REVISED TO CLIENTS REQUIREMENTS																								
Date	Suffix	Description																								