


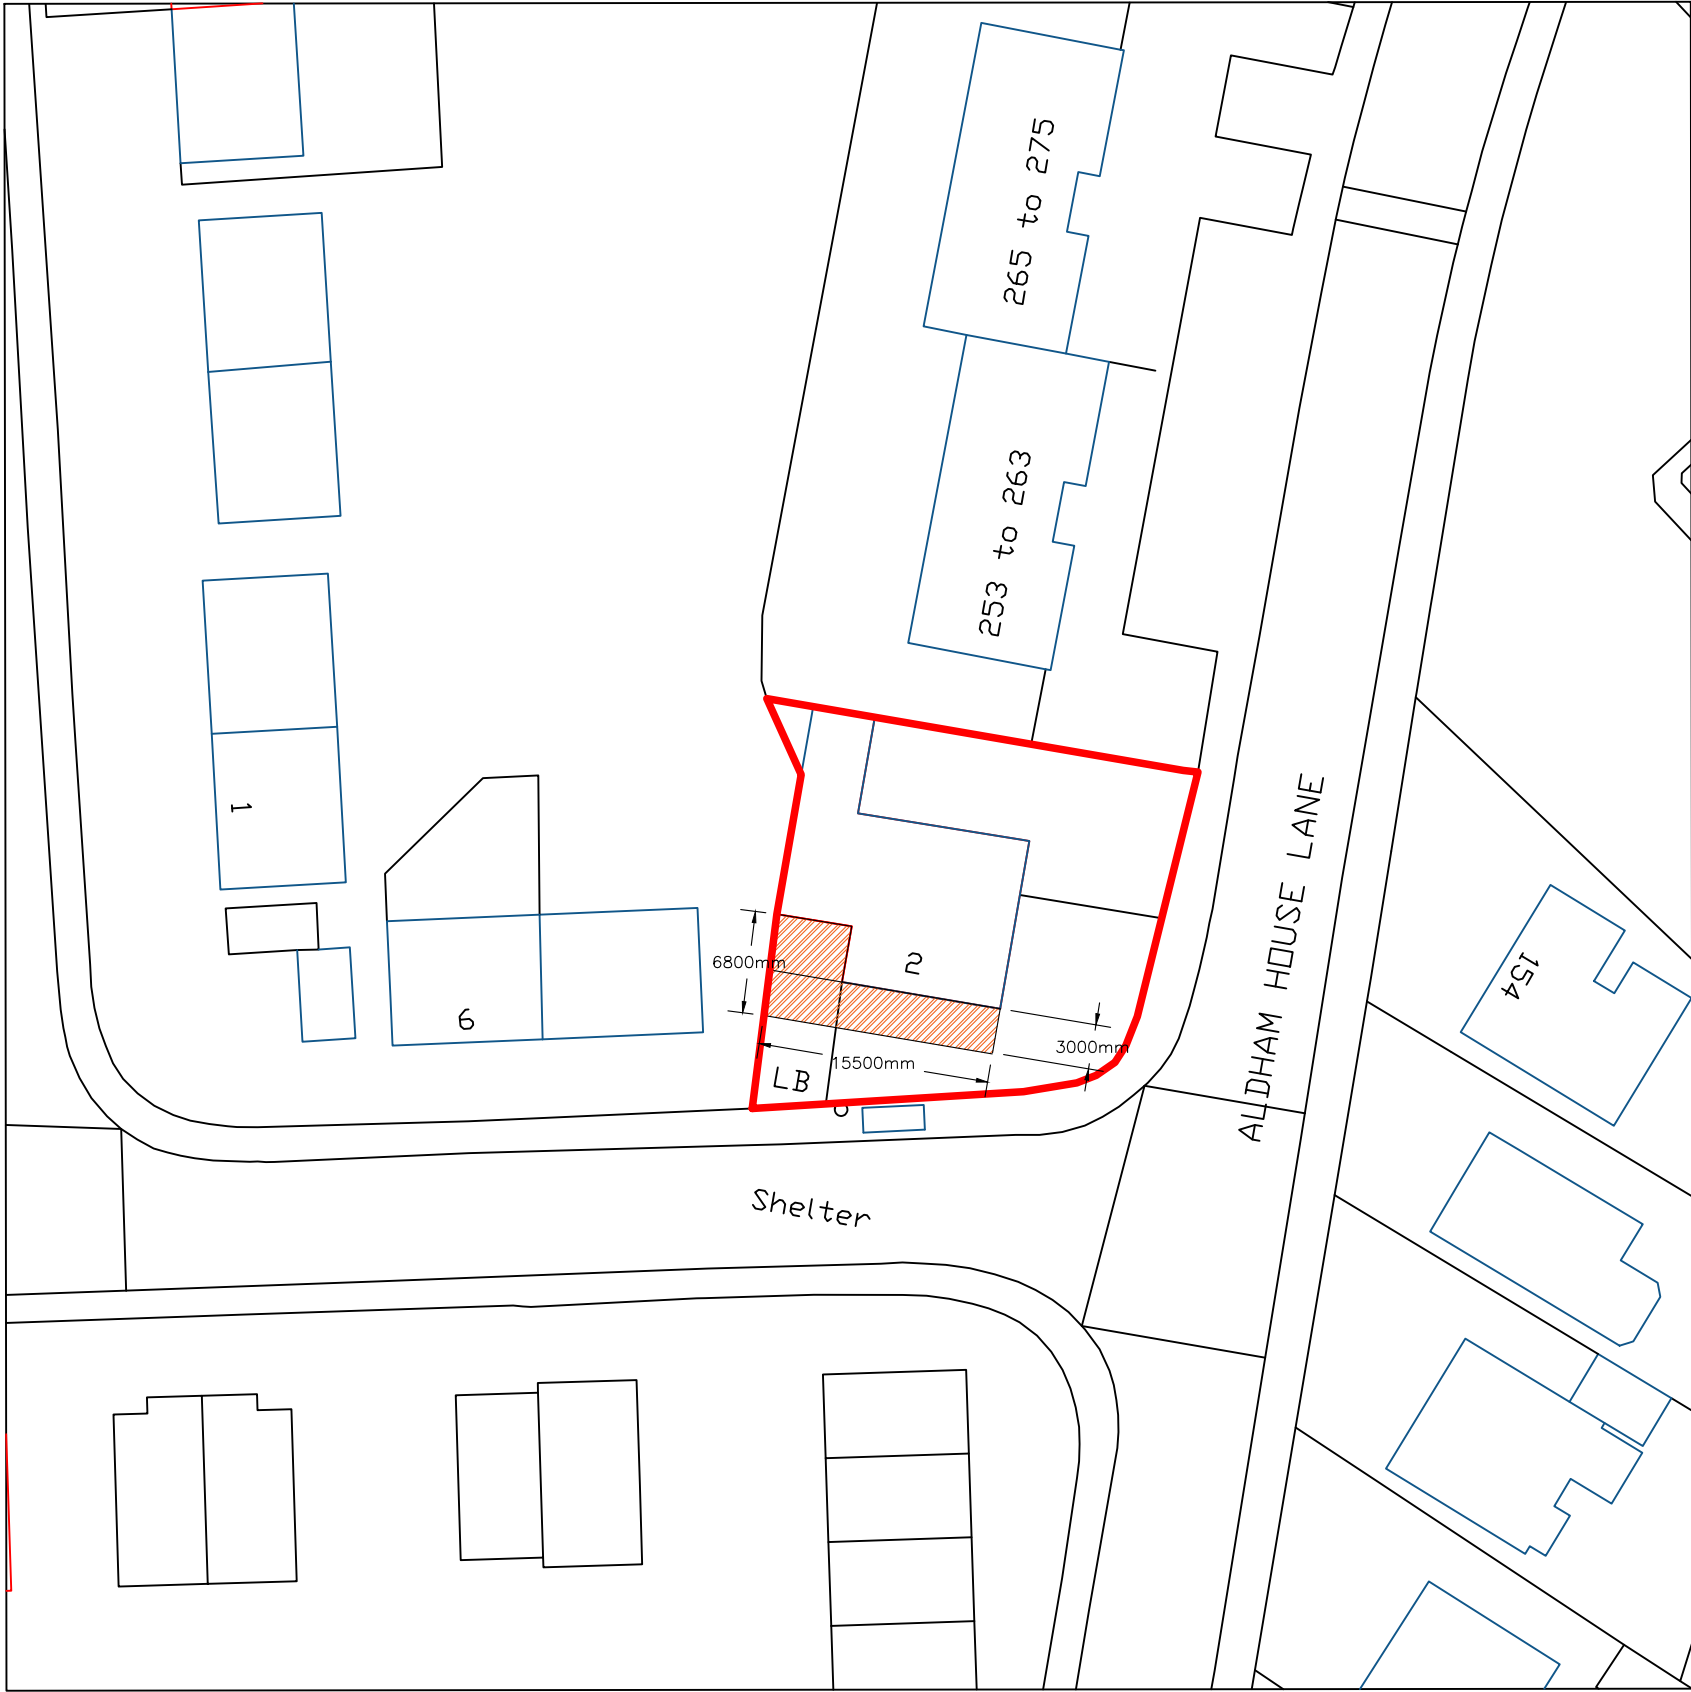

Project:
Raising of roof, two
storey extension to
side and single
storey extension to
front

The purpose of these
drawings is to obtain
Planning consent and
Building Regulations
approval.

All dimensions to be checked
on site by
the contractor prior to work
commencing on site.

All materials and
workmanship to be in
strict accordance with BS
5617.

All work should be
completed to the
satisfaction of the
district building
surveyor.

Stonework and lintels to
match existing.

Tile type and colour to
the satisfaction of the local
planning department.

Revision	-

Site Plan

Mr Singh
2 Pearson Crescent
Wombwell
S73 8SN

Scale 1:500

Date: August 2020

Drawing No: 0503-0