


NOTES:
 1. Do not scale this drawing to ascertain dimensions. In all cases figured dimensions to be followed. All dimensions to be checked on site before work commences.
 2. © This drawing is the copyright of Llana Design Services Limited and may not be reproduced in part or in whole without prior written permission.

DIMENSION MARKED THUS 000.00* ARE TO BE VERIFIED ON SITE.

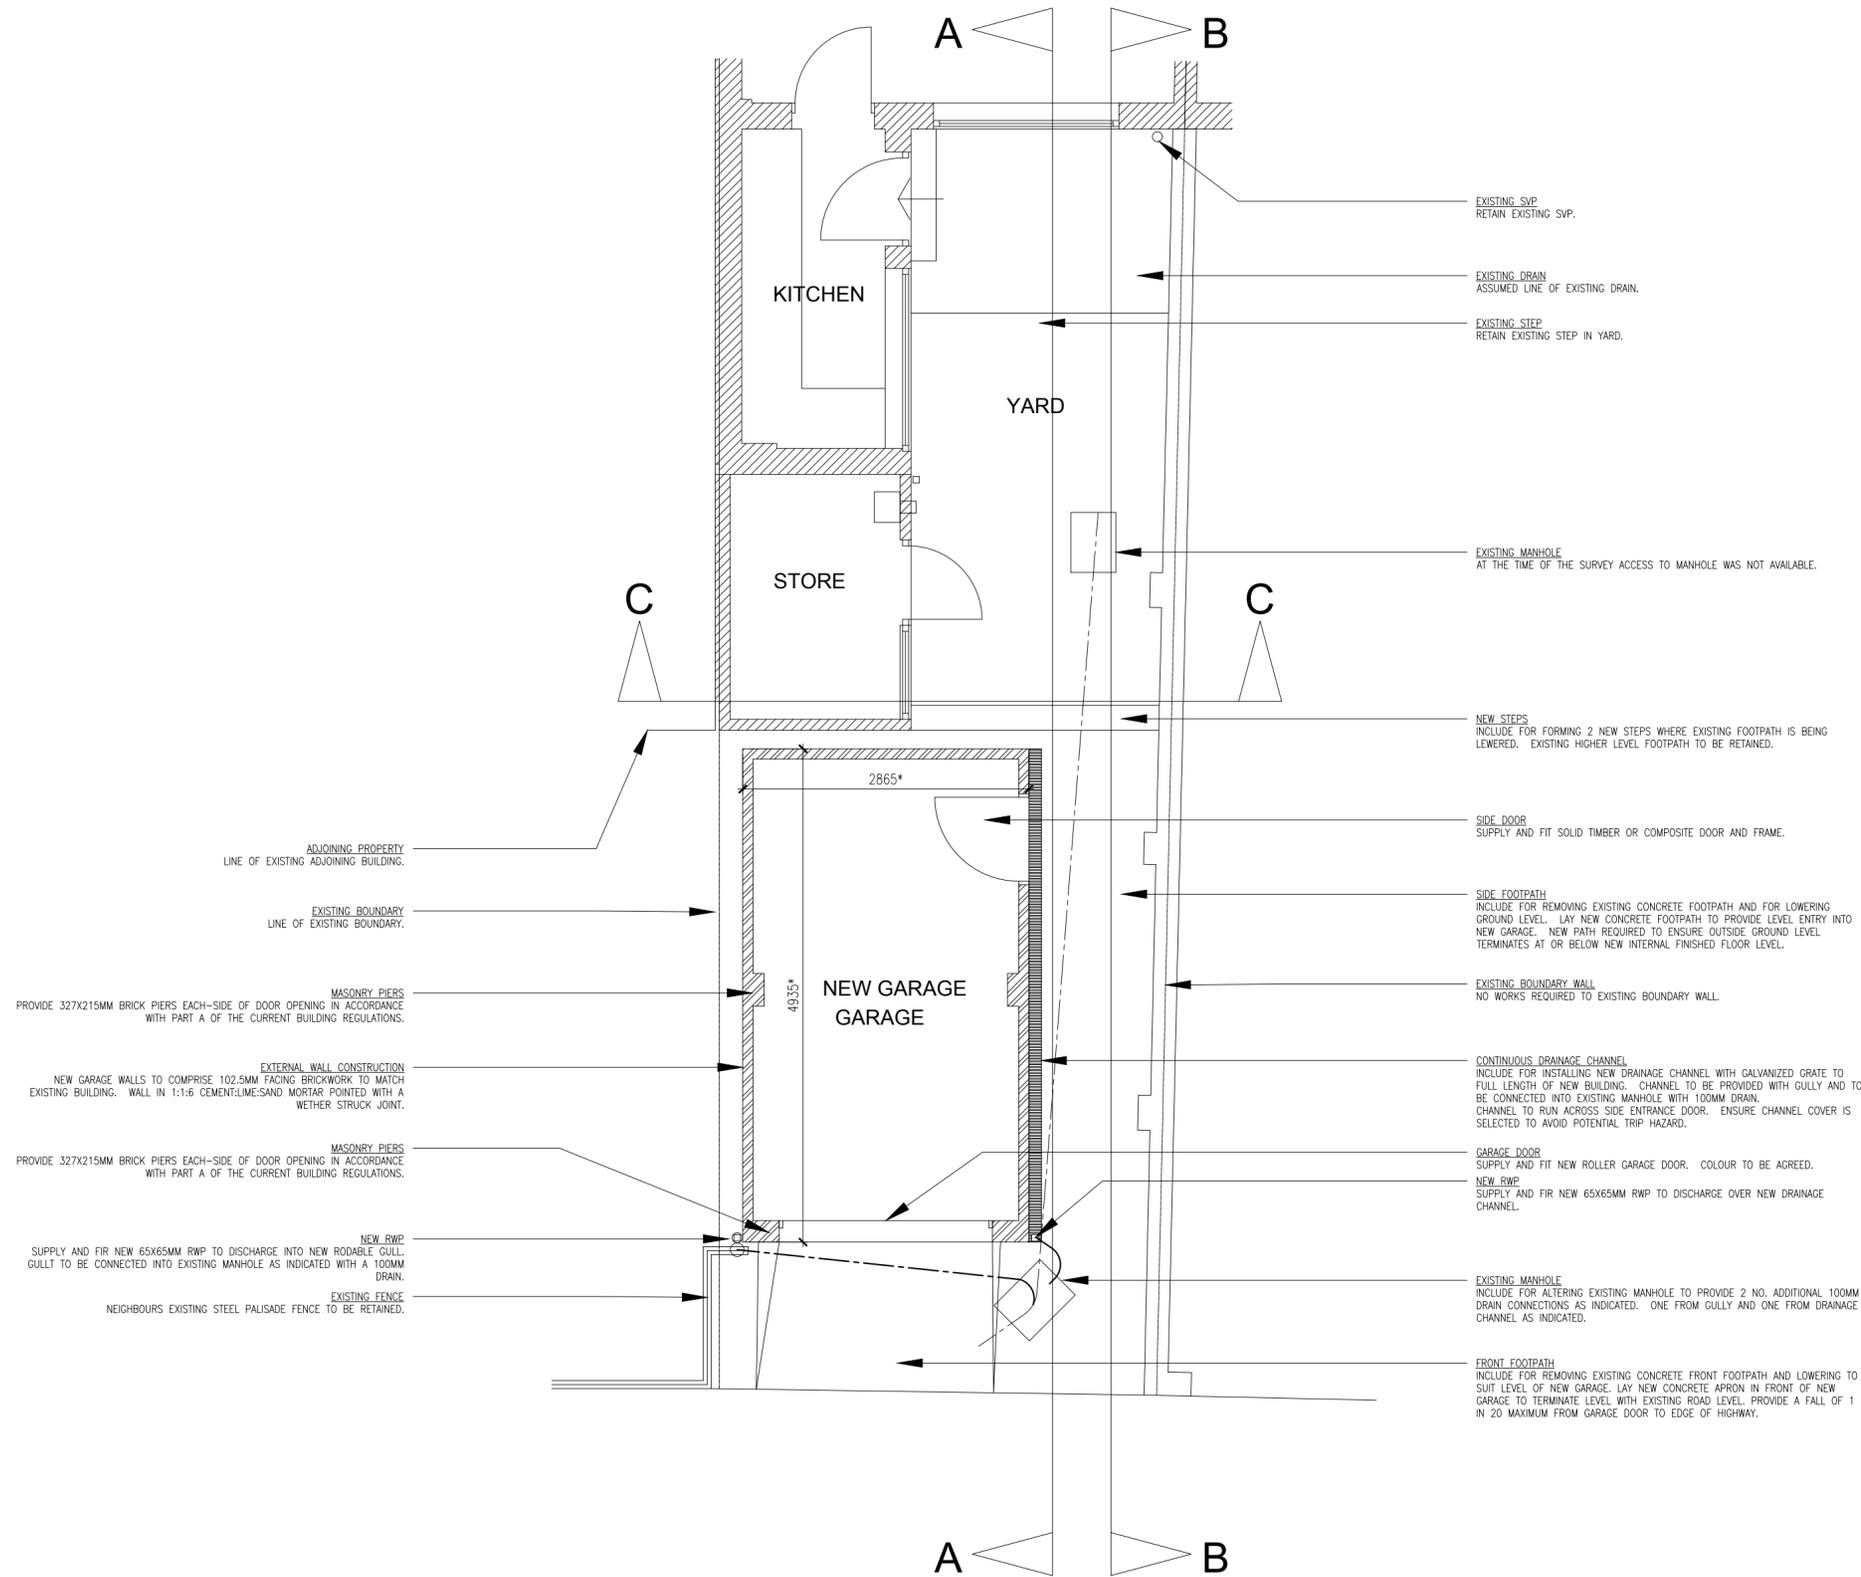

GROUND FLOOR PLAN



SCALE

Rev.	Date	Description	Drawn	Approved



LLANA DESIGN SERVICES LIMITED
 16 HEYBECK LANE Tel: +44 1924 440736
 DEWSBURY
 WF12 7QY

Client: J WALLIS

Project: 107 HOUGHTON ROAD, THURNSCOE
 REPLACEMENT OF EXISTING GARAGE

Drawing: GROUND FLOOR PLAN AS PROPOSED

Scale: 1:50 @ A2	Drawn by: GT
Date: 15.09.25	Checked by: CT
Drawing no.: L0209/20:01	Revision: -