
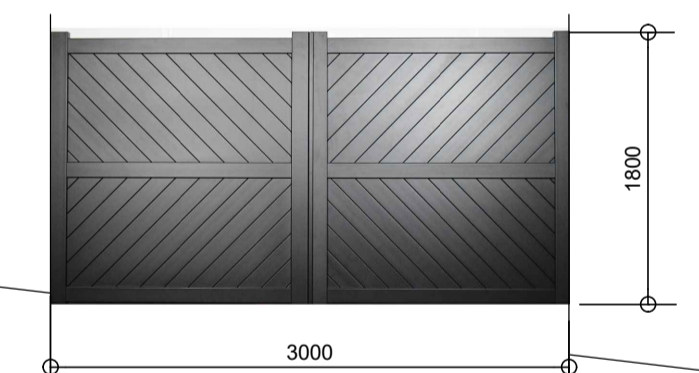
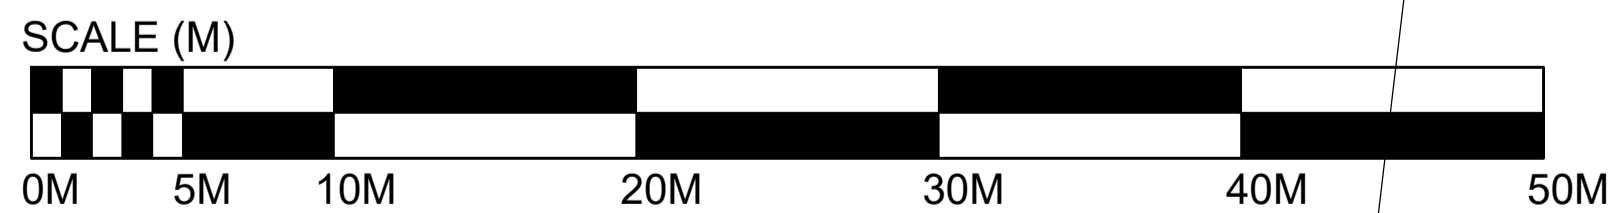
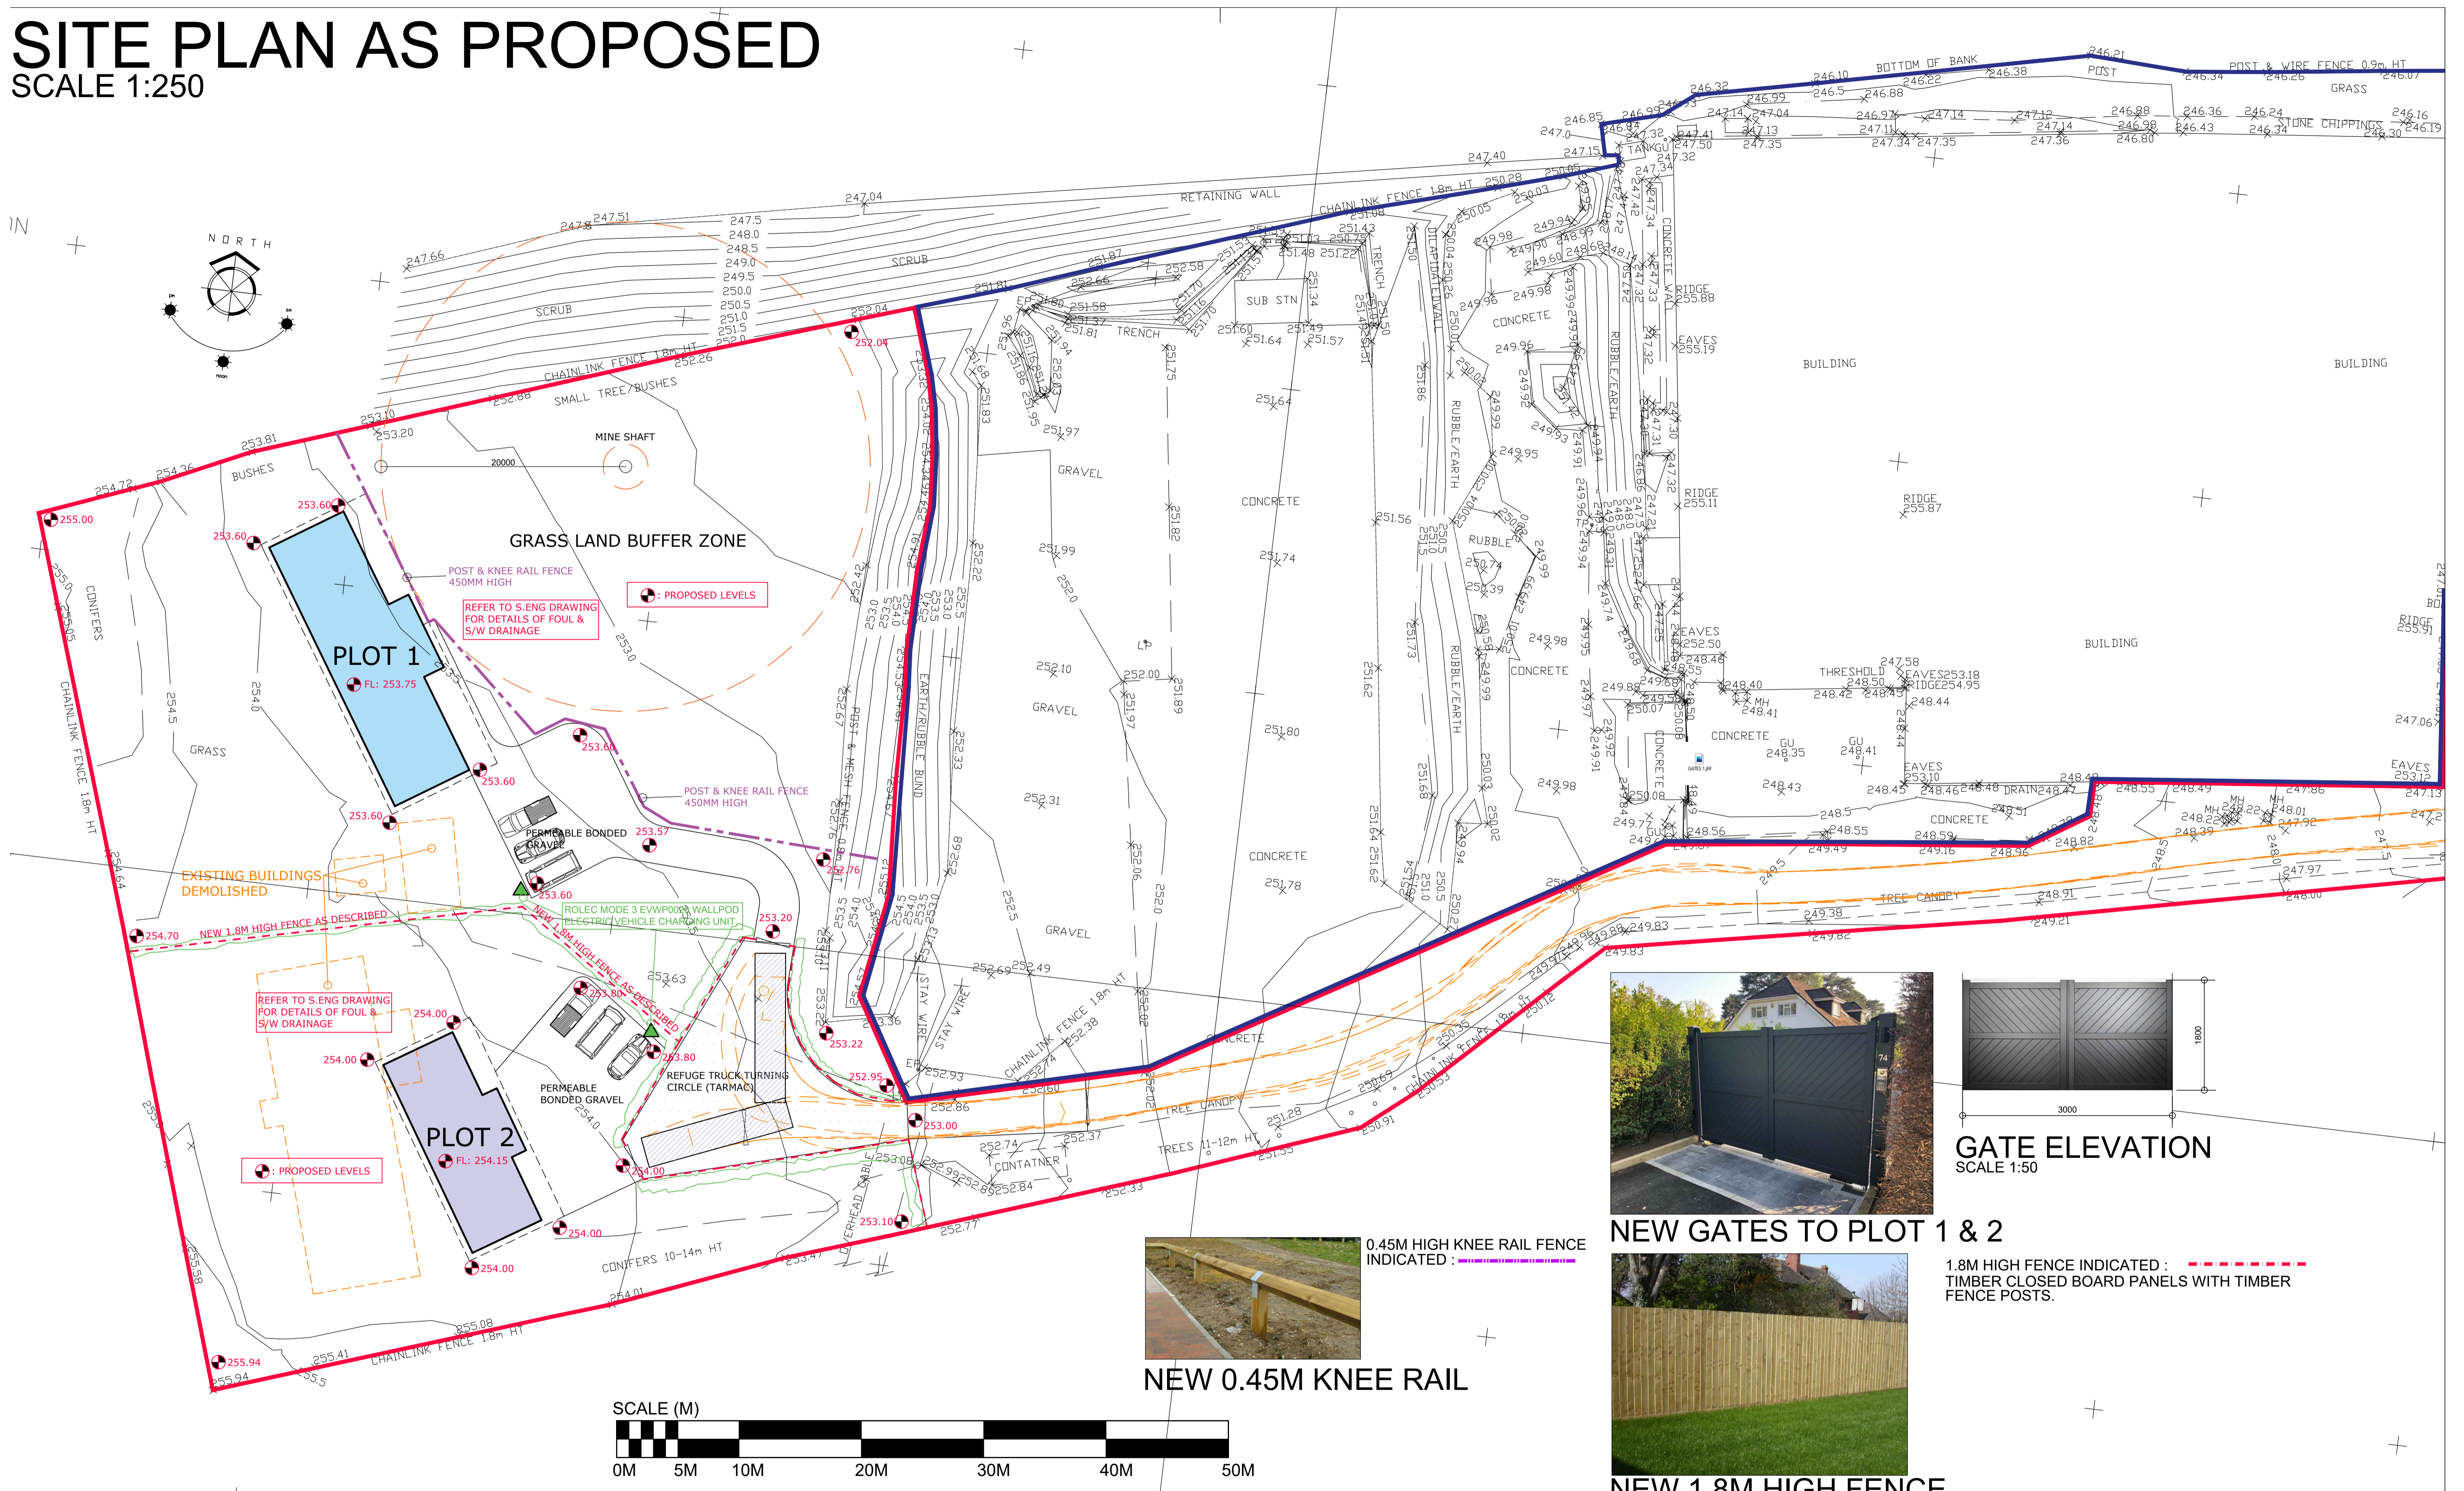


SITE PLAN AS PROPOSED

SCALE 1:250

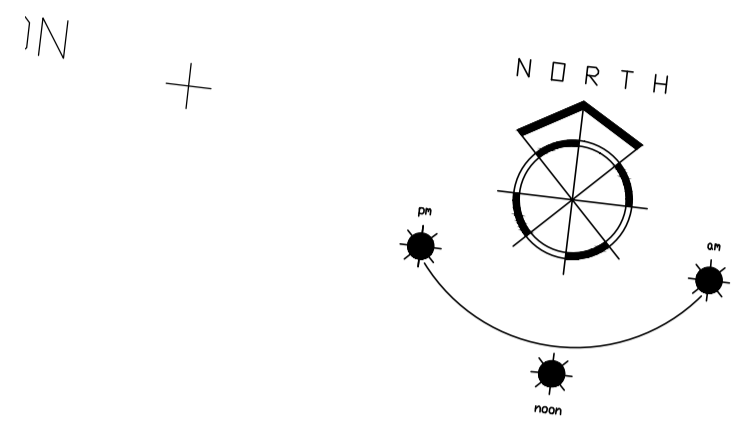

GATE ELEVATION
SCALE 1:50

NEW GATES TO PLOT 1 & 2




0.45M HIGH KNEE RAIL FENCE
INDICATED :

NEW 0.45M KNEE RAIL



NEW 1.8M HIGH FENCE

1.8M HIGH FENCE INDICATED :
TIMBER CLOSED BOARD PANELS WITH TIMBER FENCE POSTS.

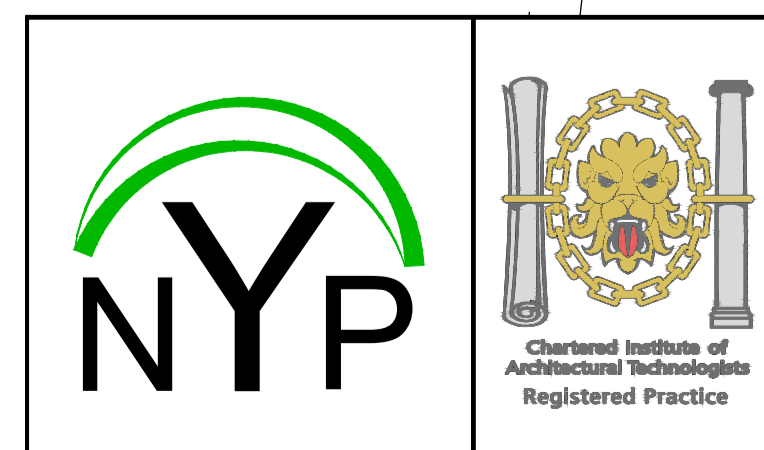

1. THIS DRAWING AND THE COPYRIGHTS AND PATENTS THEREIN ARE THE PROPERTY OF NYP ARCHITECTURAL SERVICES LTD REGISTERED IN ENGLAND AND WALES NO. 4631338 AND MAY BE USED OR REPRODUCED ONLY UNDER CONTRACT.
2. CONTRACTORS AND SUB-CONTRACTORS MUST CHECK AND AGREE ALL DIMENSIONS BEFORE PREPARING SHOP DRAWINGS OR COMMENCING WORK ON SITE.
3. CONTRACTORS ARE RESPONSIBLE FOR INFORMING THE DESIGNER OF ANY DISCREPANCY DISCOVERED ON THIS DRAWING OR BETWEEN THIS DRAWING AND ANY OTHER RELATED DOCUMENT ISSUED UNDER THE STANDARD FORM OF CONTRACT IN RESPECT OF THE WORK.
4. WRITTEN DIMENSIONS ONLY ARE TO BE USED FROM THIS DRAWING. IF IN ANY DOUBT ASK FOR CLARIFICATION.

Notes.



Revisions.			Revisions.		
Date	Suffix	Description	Date	Suffix	Description
07-10-2022	A	FENCE REVISED TO TIMBER POST FENCE TYPE			

NYP ARCHITECTURAL SERVICES LIMITED
88C, Innovation Way, Barnsley, S75 1JL. Tel: 01226 200989. E-mail: scott@nypas.co.uk / stephen@nypas.co.uk

Project: **2NO NEW HOUSES**
CENTURY WORKS, MILLHOUSE GREEN
MANCHESTER ROAD, SHEFFIELD, S36-9LQ

Client: _____

Drawing Title: **PLOT 1-2**
PLANNING CONDITIONS SITE PLAN

Date: **MARCH 2022**
Ref: **102-27**

Scale: **A1.**
Dwg. No. **PC02**

Rev. **A**

SHEET SIZE: A1