


First Floor Plan

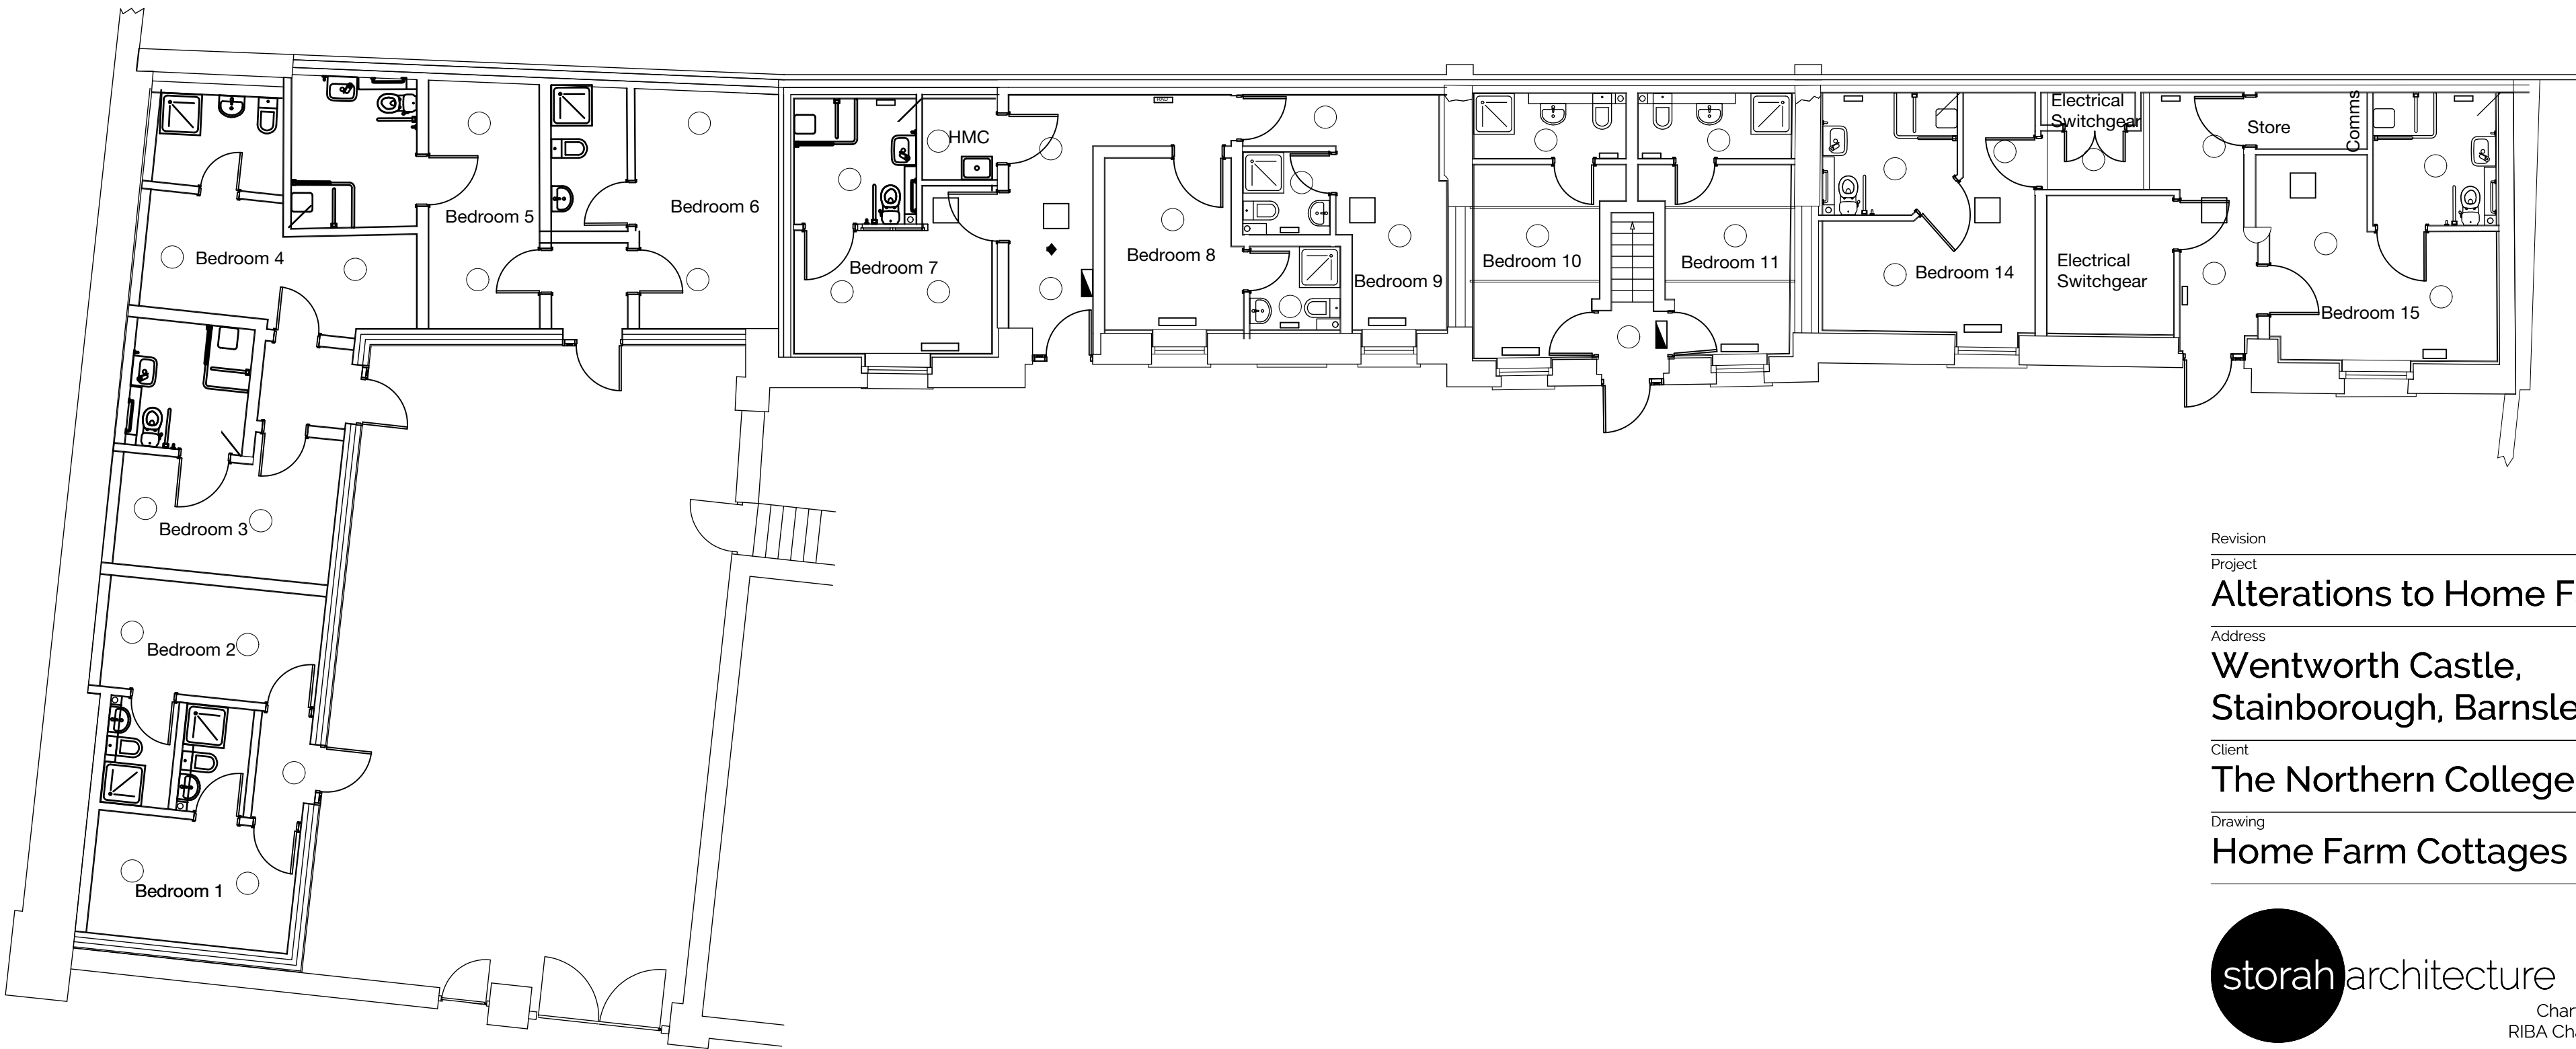

Ground Floor Plan

Revision
Project
Alterations to Home Farm
Address
Wentworth Castle, Stainborough, Barnsley
Client
The Northern College
Drawing
Home Farm Cottages - Existing

storah

architecture

Chartered Architects
RIBA Chartered Practice

www.storah.com	mail@storah.com	01706 813214	
Scale	Sheet Size	Date	Drawn
1:100	ISO A2	14/02/2022	RAS

Drawing Number	Revision
22-006 - 012	