



4

- 1 SUBSTATION
- 2 BEER STORE
- 3 SHOP EXIT LOBBY
- 4 ROAD IMPROVEMENTS
- 5 CAFE EXTENSION
- 6 LINK BRIDGE

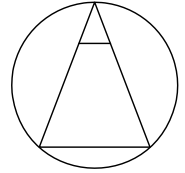

NORTH

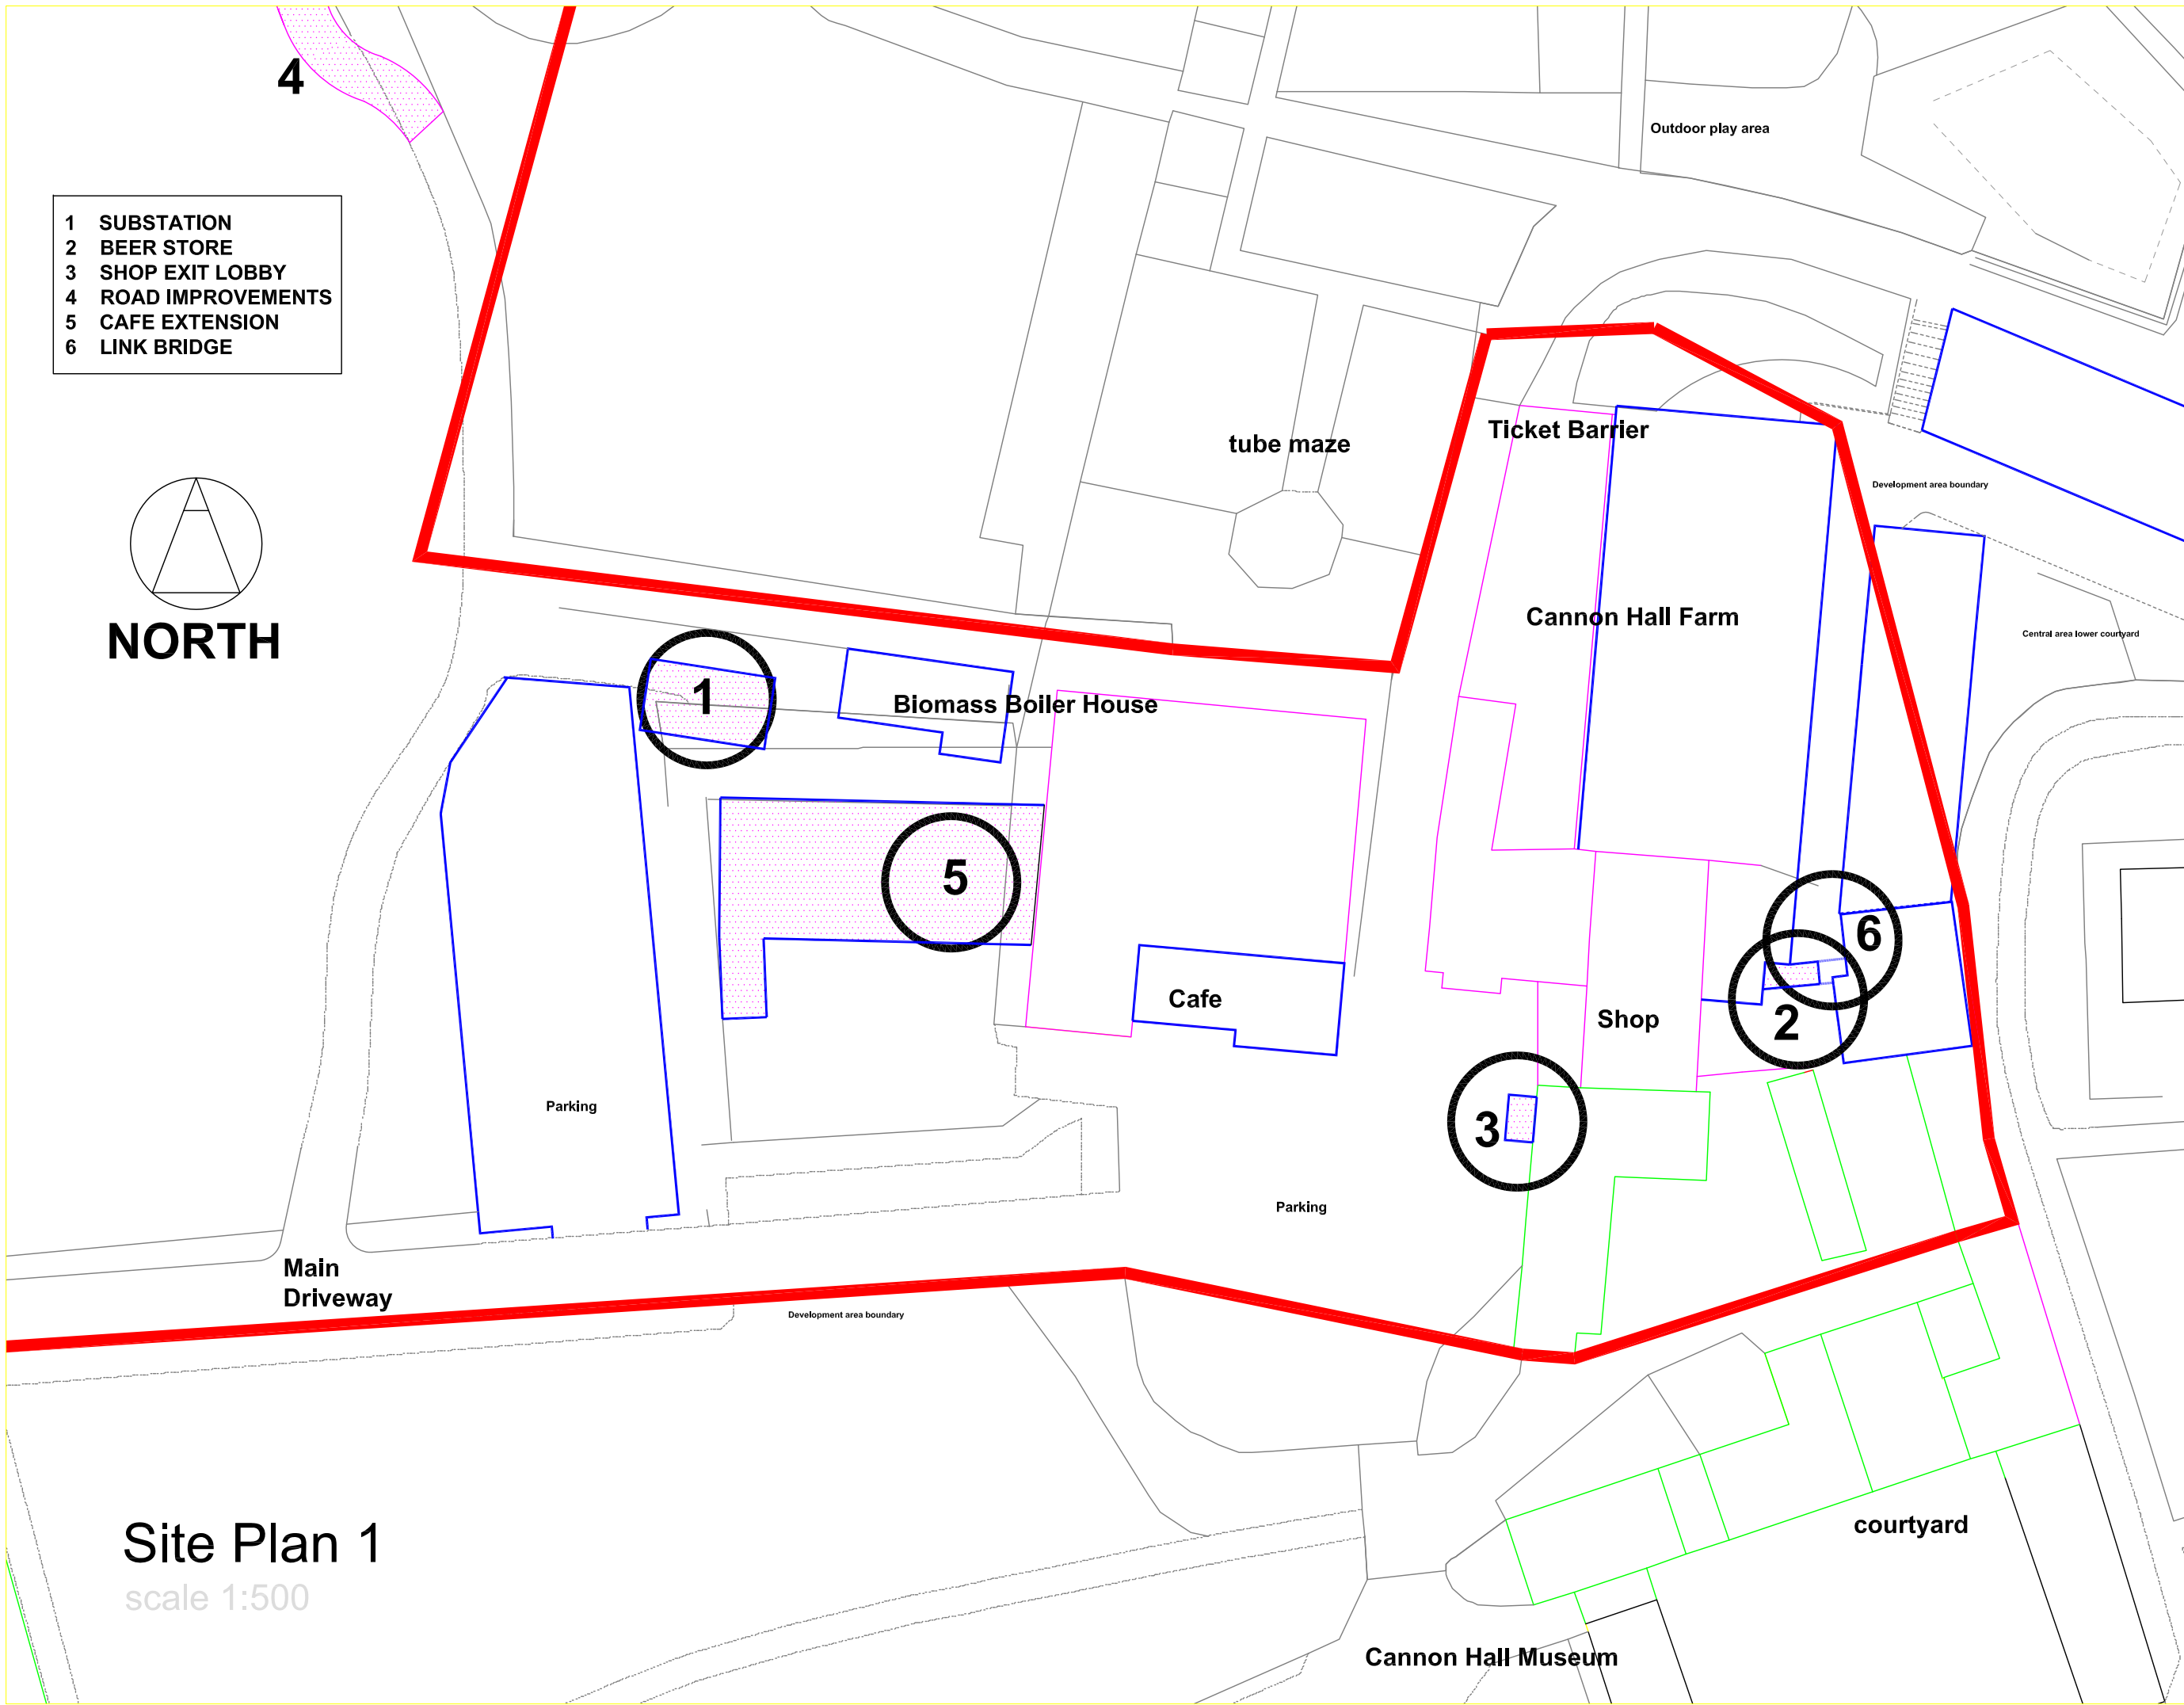

Notes:

Copyright Reserved. This drawing must only be used for the Client and location specified in the title block. It may not be copied by any third party without prior written consent from Walker Associates Architects LLP.

This drawing is only for the purposes described below and must not be used for any other purpose.

Do not scale from this drawing. All dimensions are in millimetres unless otherwise stated and should be considered as guides subject to on-site confirmation.

Prior to any work on site being carried out Walker Associates Architects LLP, must be contacted to check the validity of this drawing.

Rev	Date	Amendment	By

PLANNING 01

Client:
Cannon Hall Farm Ltd
Bark House Lane
Cawthorne
Barnsley

Job:
Substation, additional buildings and works

Drawing Title:
Site Plan 1

Drawing No:
WAA 029 / P01 / 200

Scale:
1:500 @ A3

Date:
17/05/2017

Drawn By:
mlw



5 New Hagg,
Oldfield Road,
Holnely, Holmfirth,
Huddersfield,
West Yorkshire,
HD9 6RN

Tel: 01484 303800
Email: enquiries@waarchitects.info

Site Plan 1

scale 1:500

Cannon Hall Museum