

Arcade
Architecture

Barnsley, South Yorkshire

www.arcadearchitecture.co.uk
enquiries@arcadearchitecture.co.uk

Client
Danny & Jill Murphy


Project
Proposed Extension
229 Dodworth Road
Barnsley, S70 6PB

Drawing Title
Existing & Proposed Plans


REV.	Notes	Date
*	*	*

Scale 1:50 @ A1	Date 26.01.19
--------------------	------------------

Job No. 18-05	Drawing No. 01	REV. *
------------------	-------------------	-----------

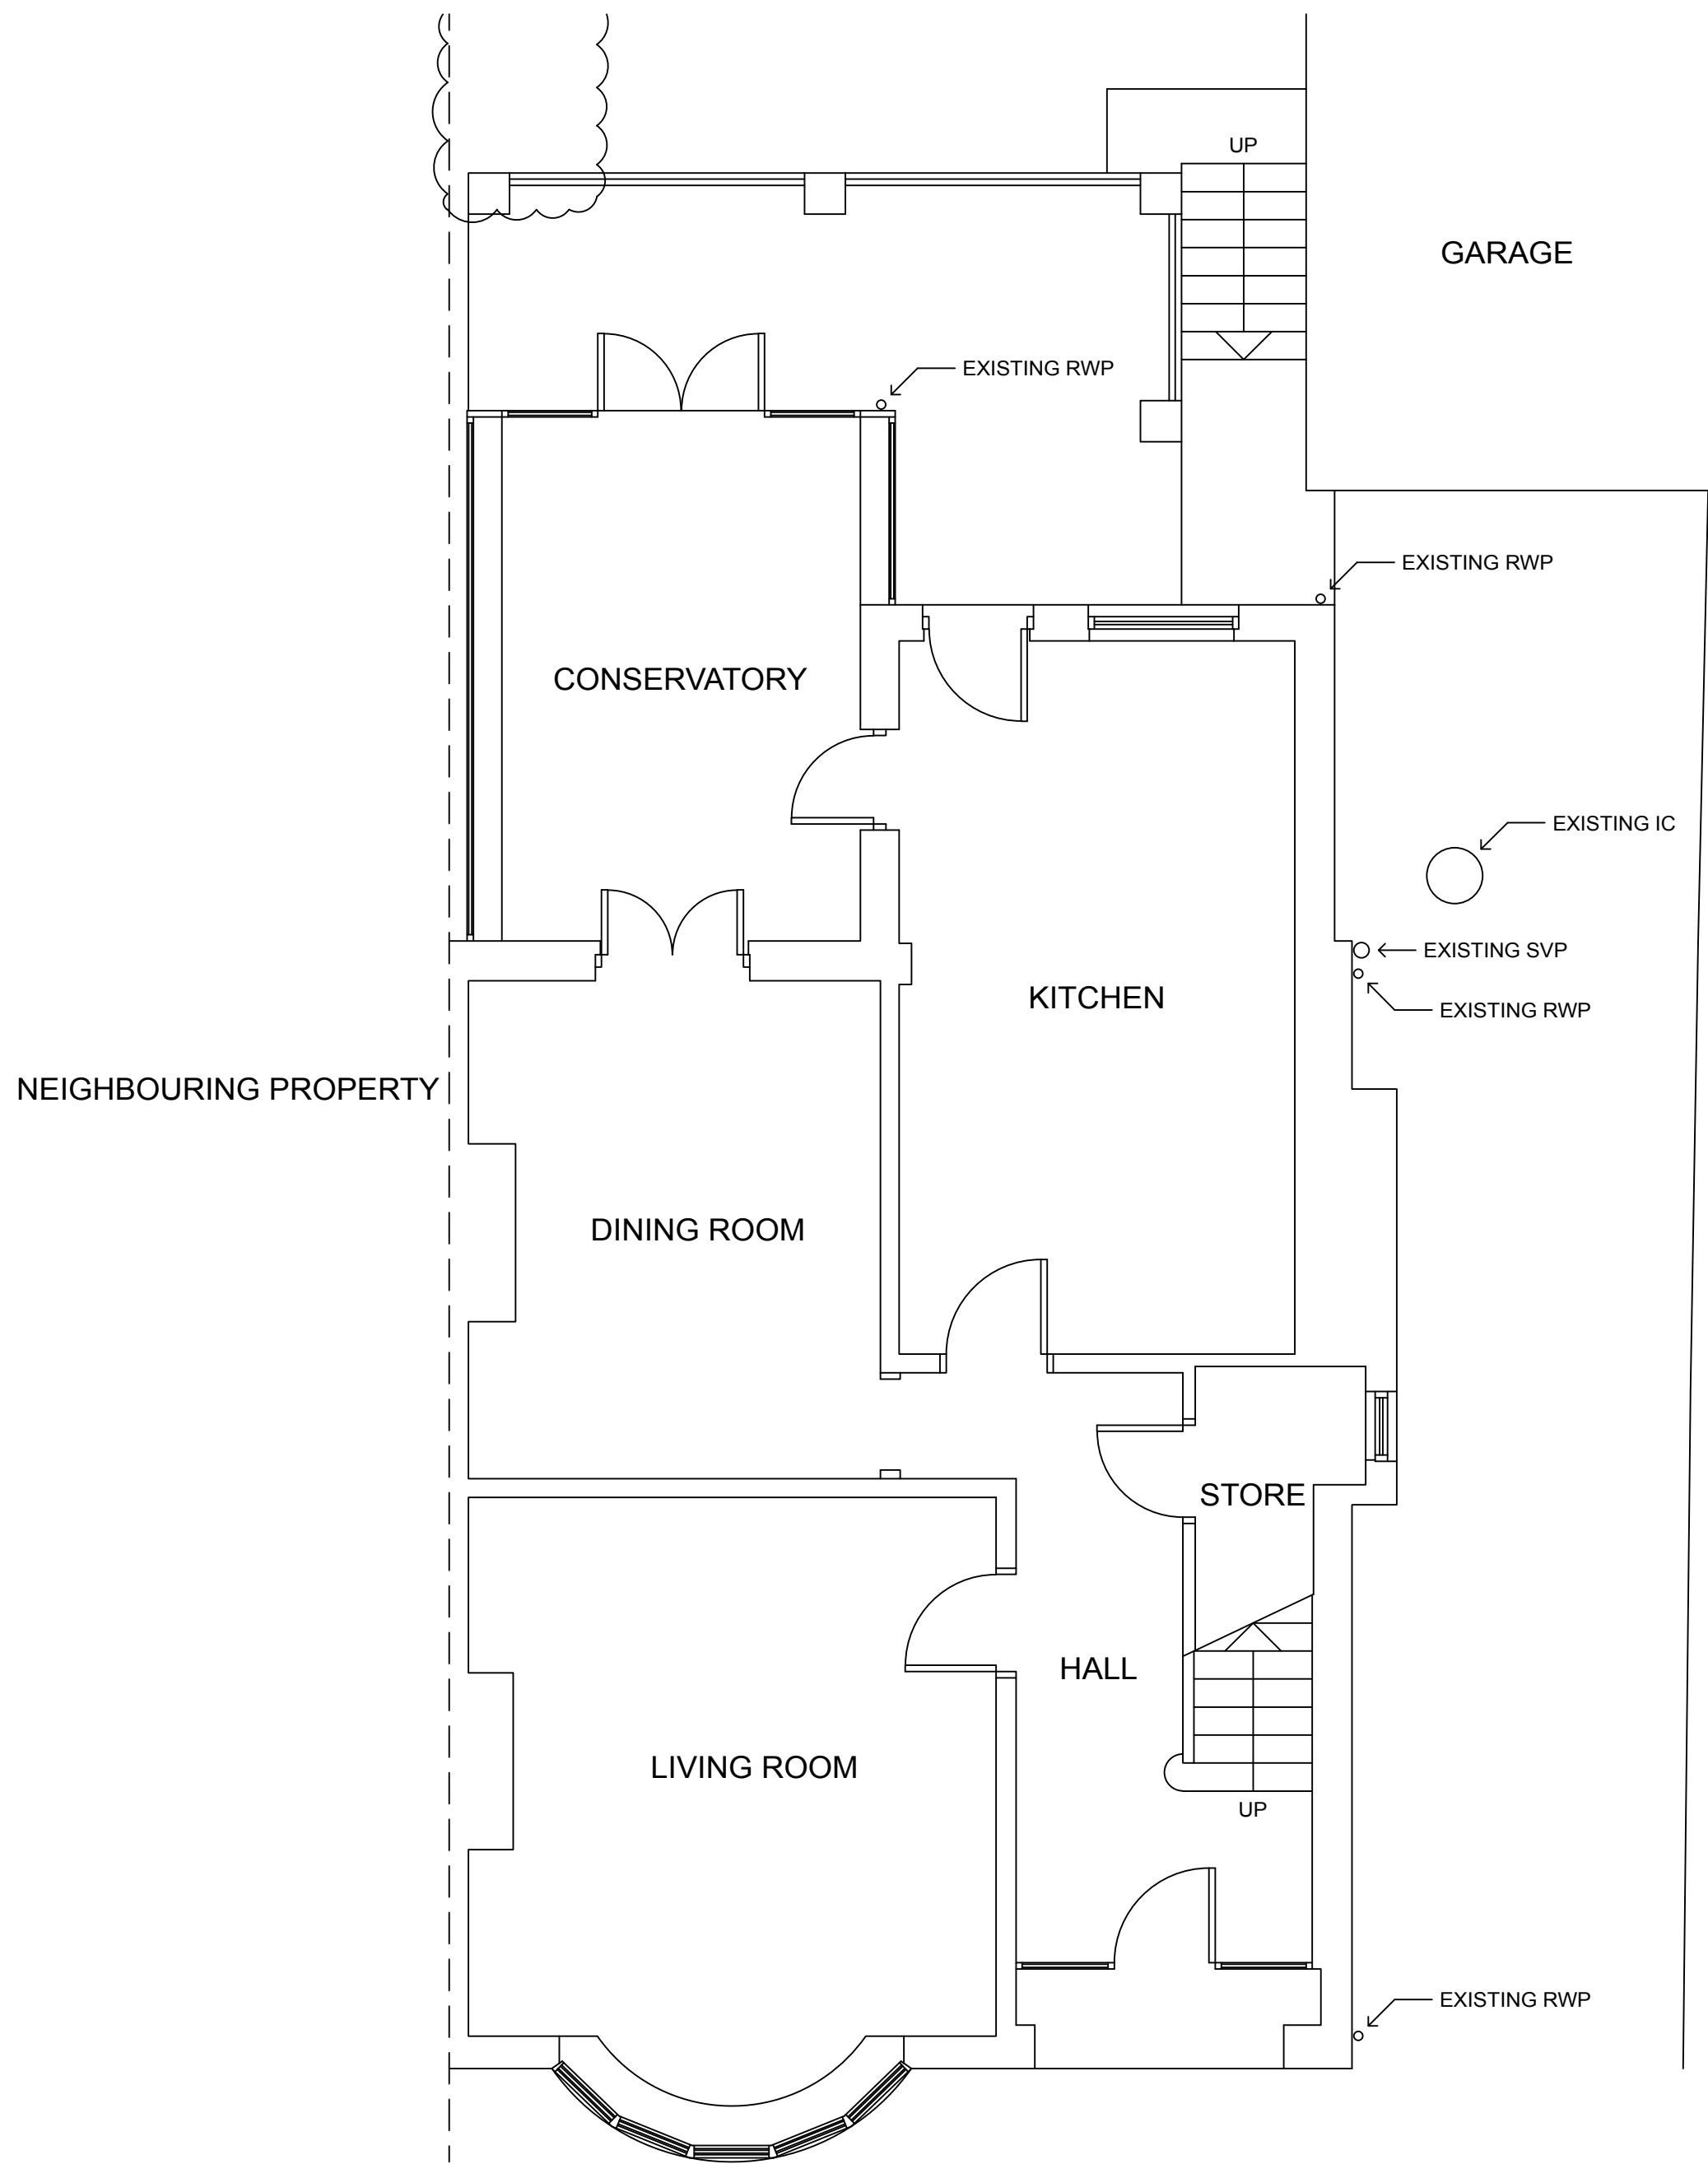

Existing Ground Floor Plan

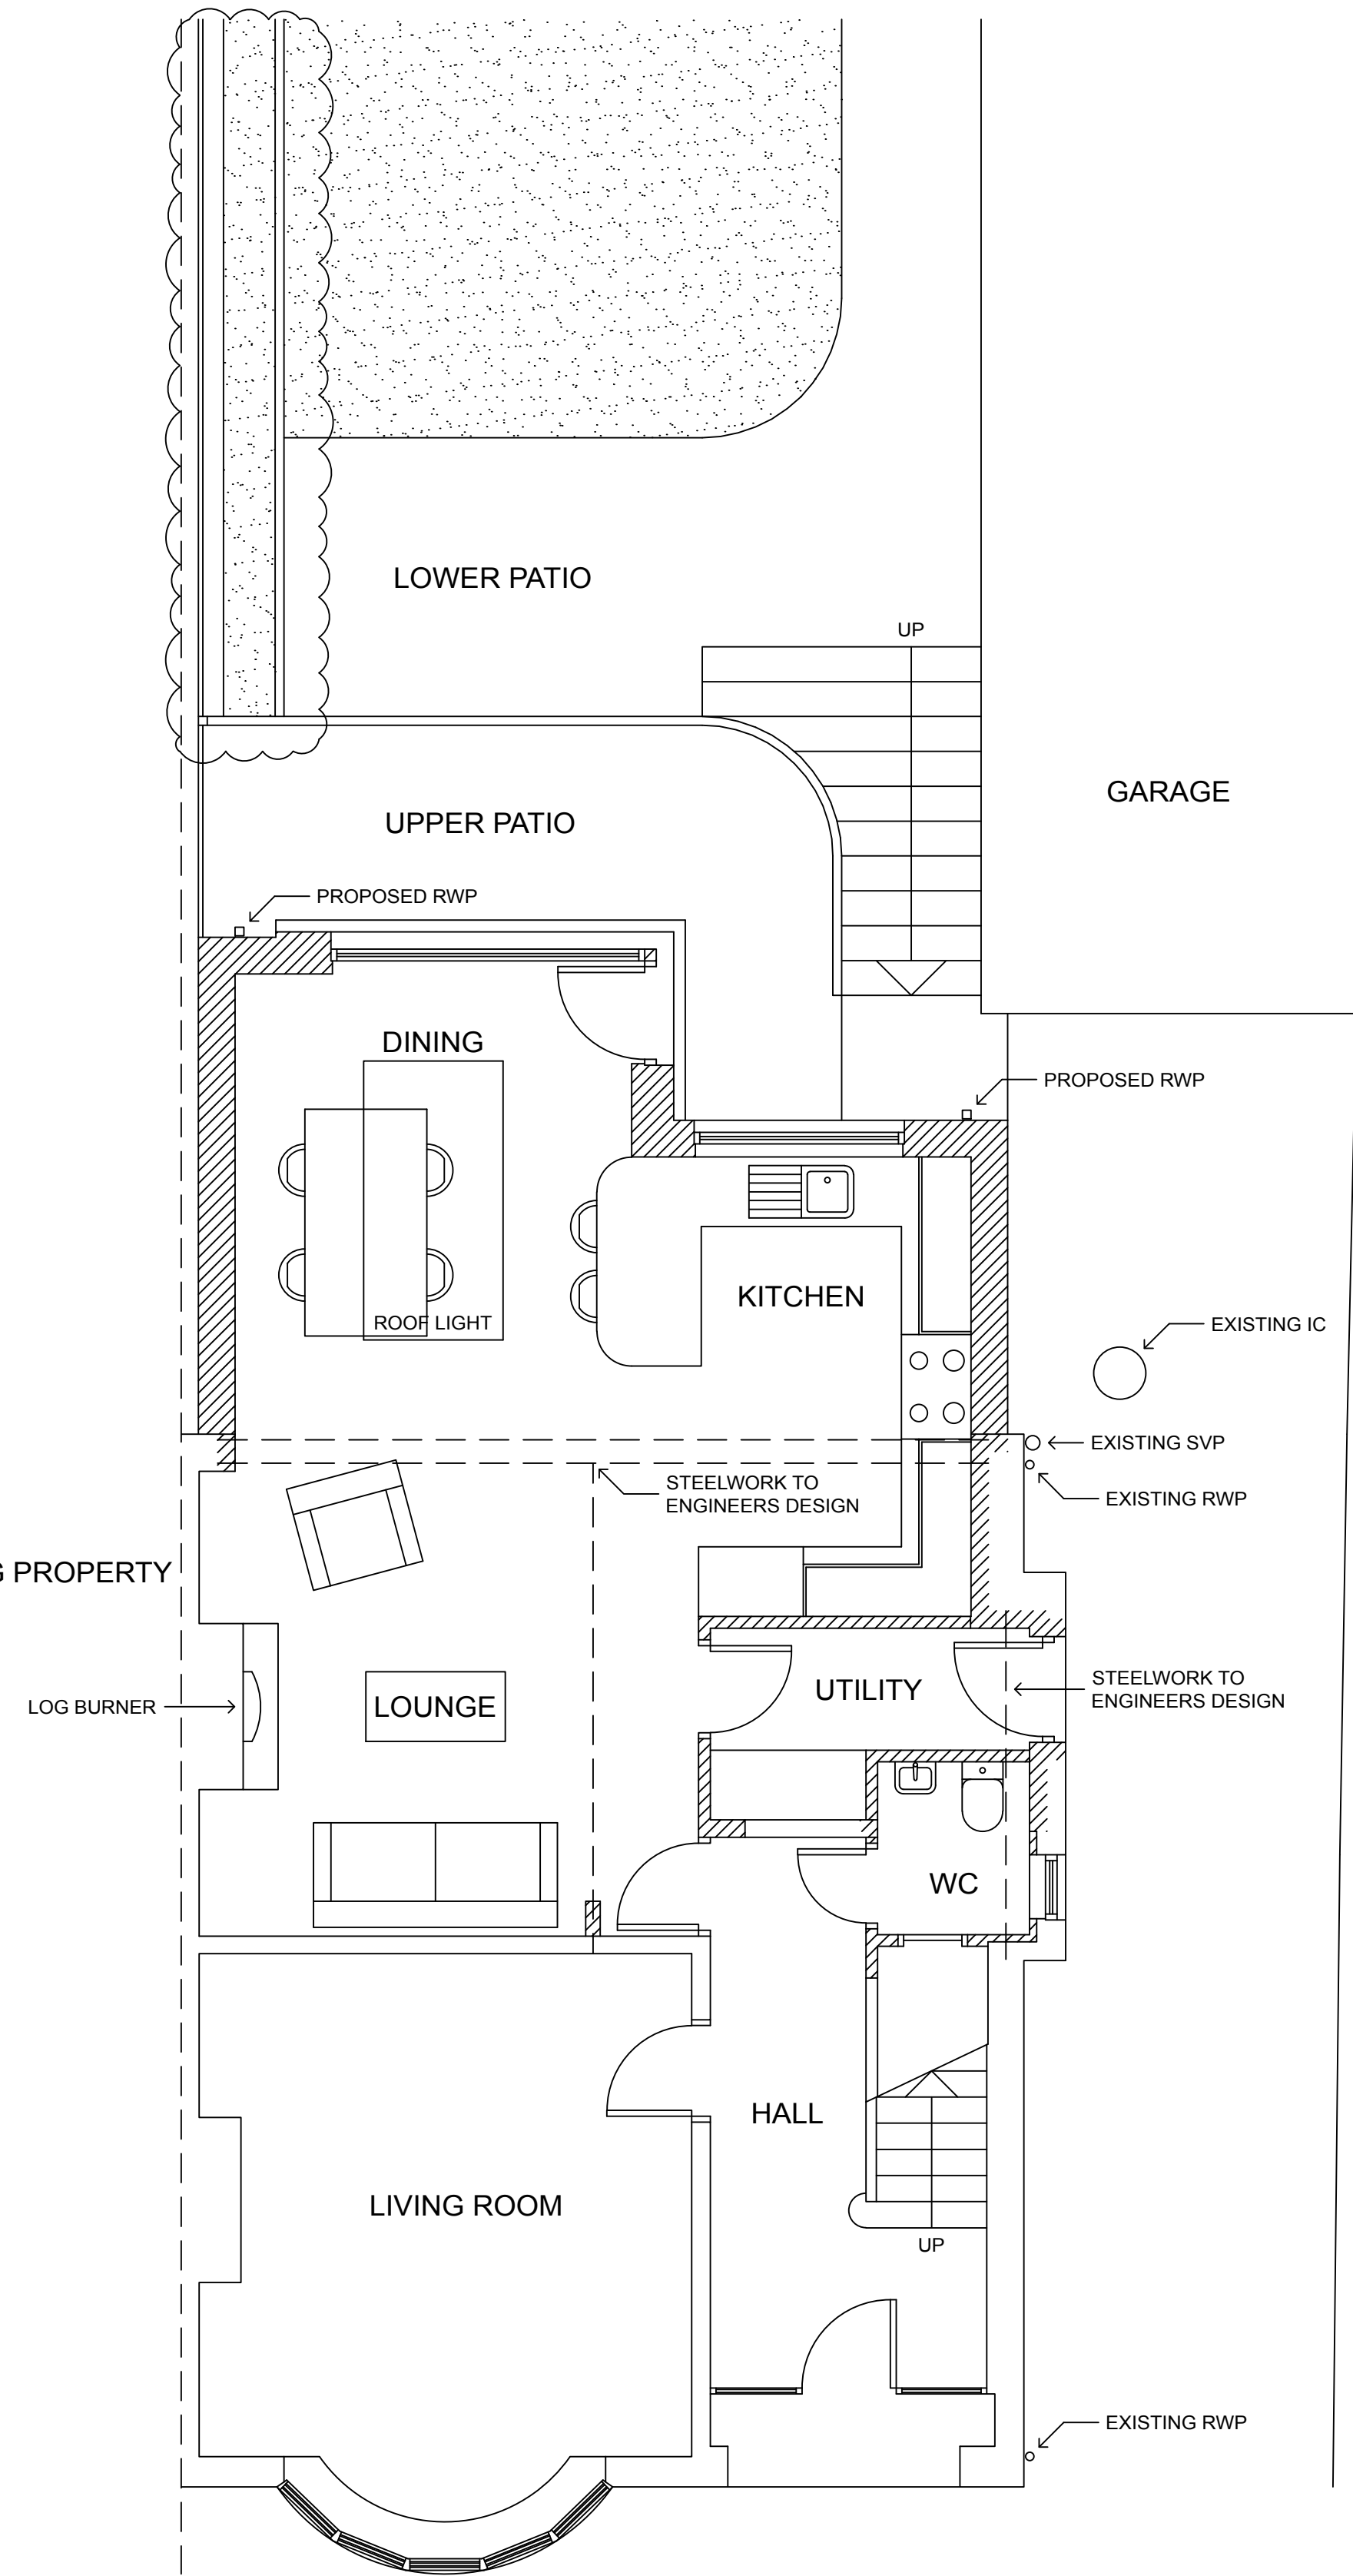

Proposed Ground Floor Plan