



REAR ELEVATION SCALE 1:100

SIDE ELEVATION 1 SCALE 1:100


SIDE ELEVATION 2 SCALE 1:100

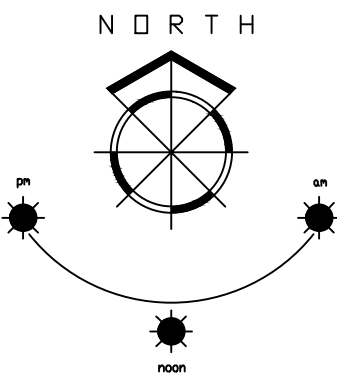

LOCATION PLAN SCALE 1:2500

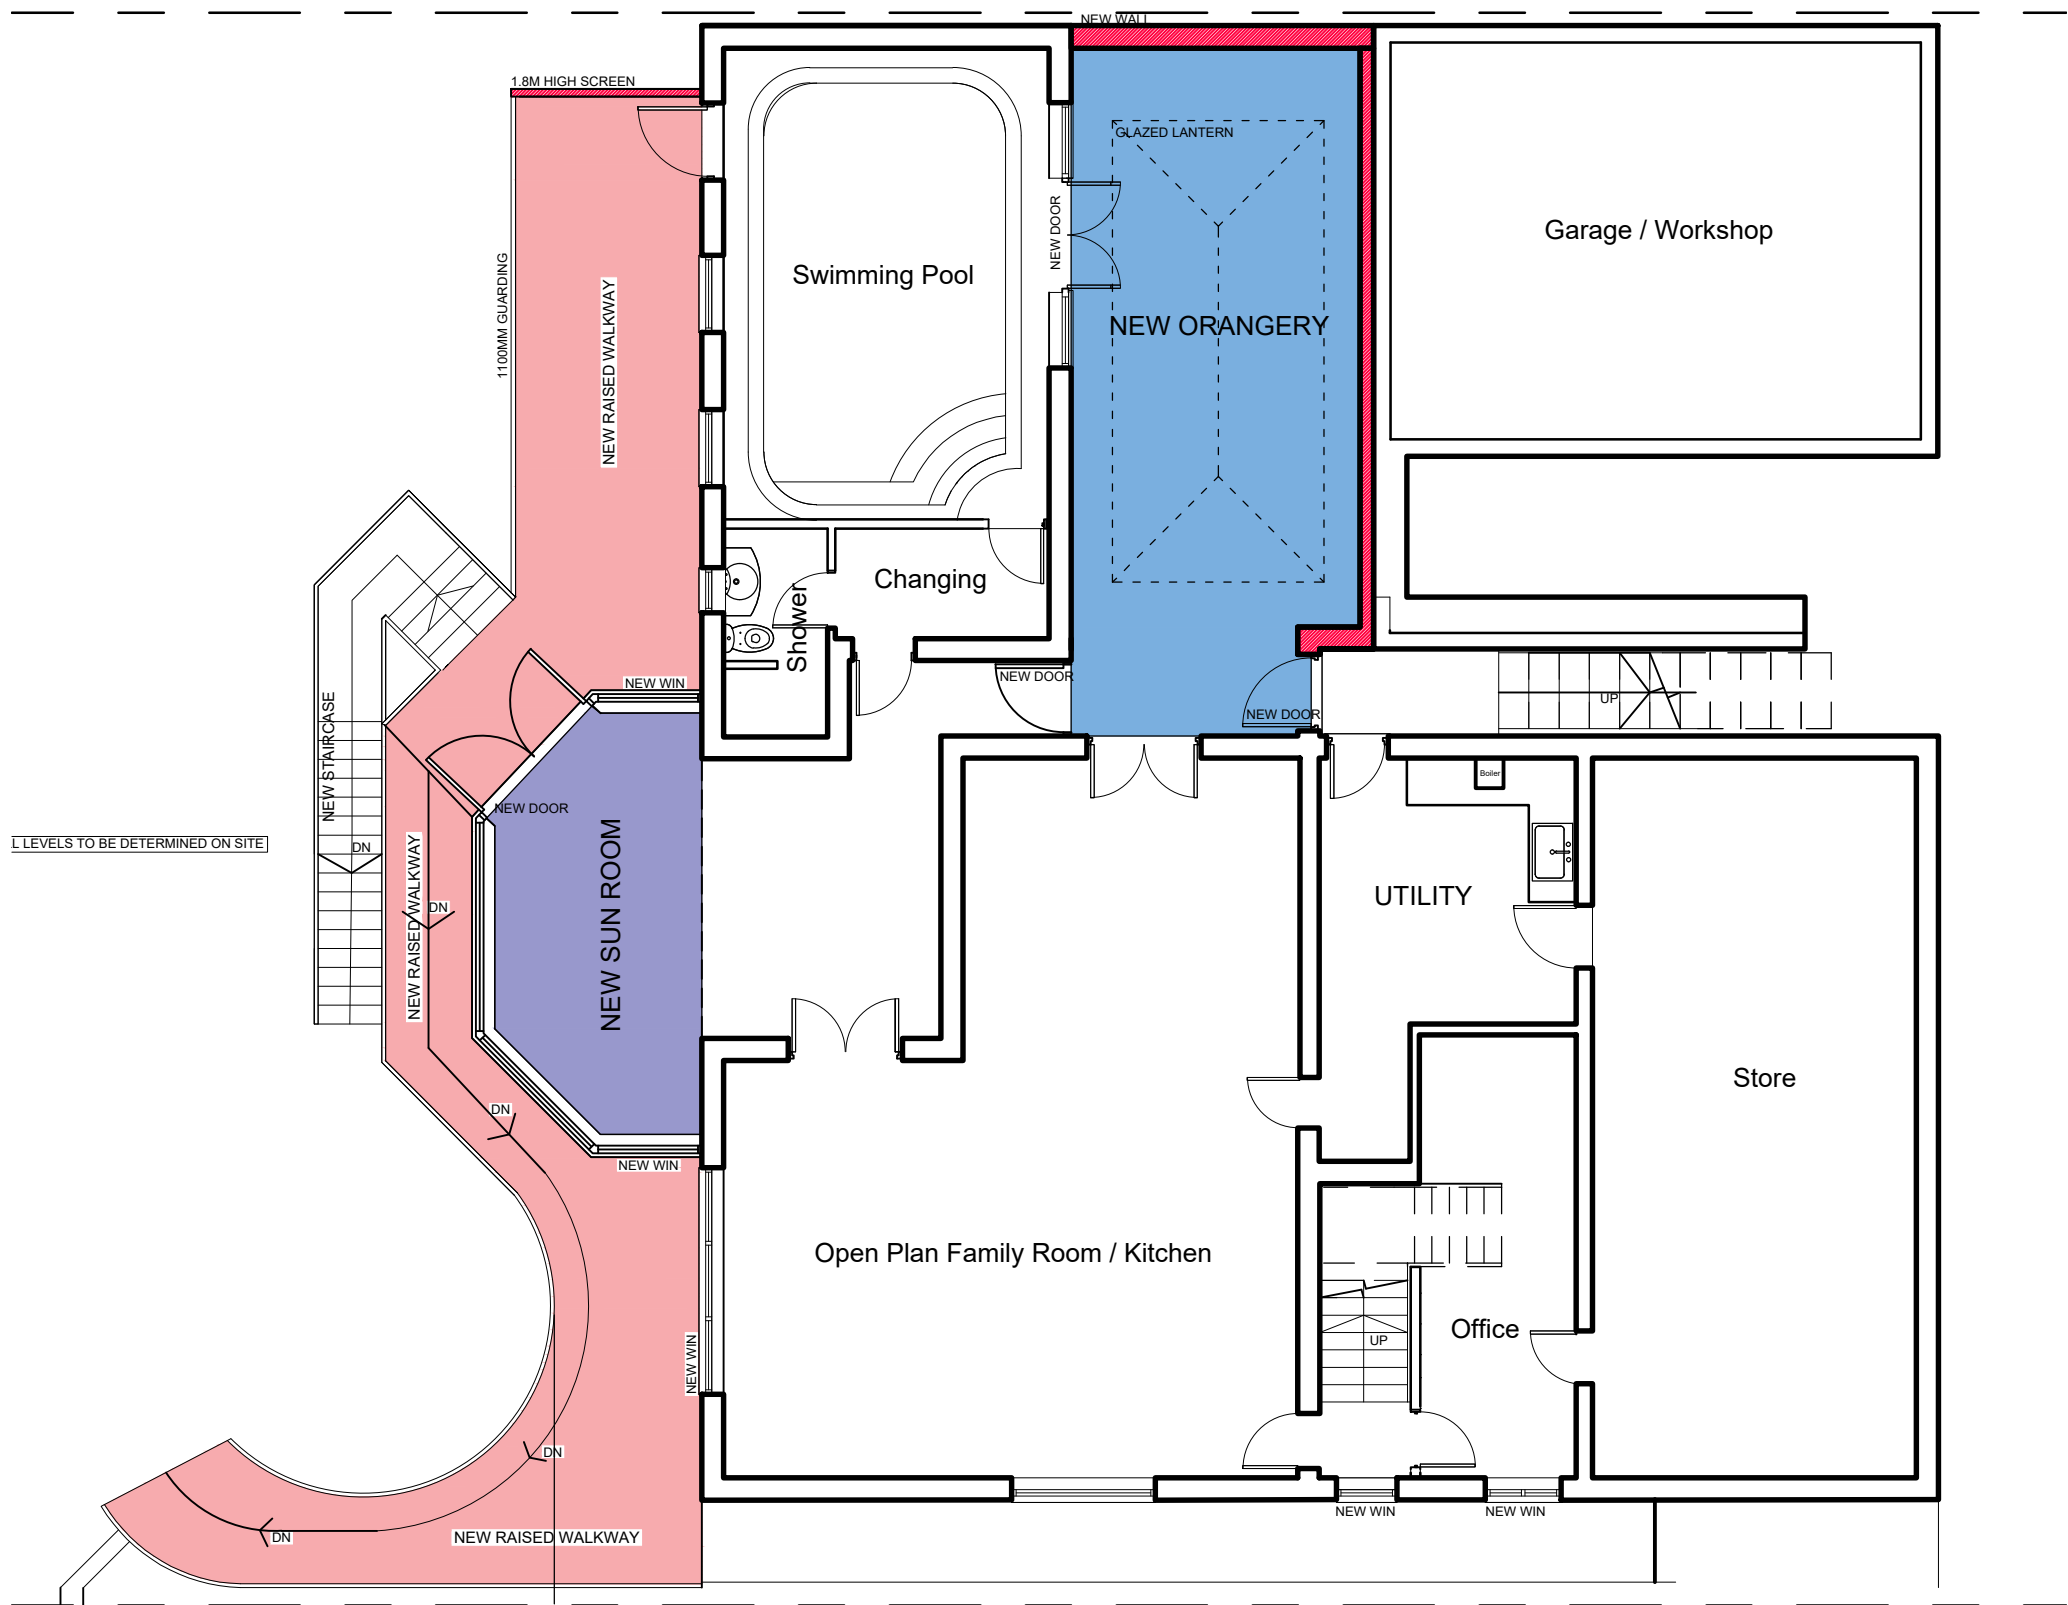


LOWER GROUND FLOOR PLAN SCALE 1:50

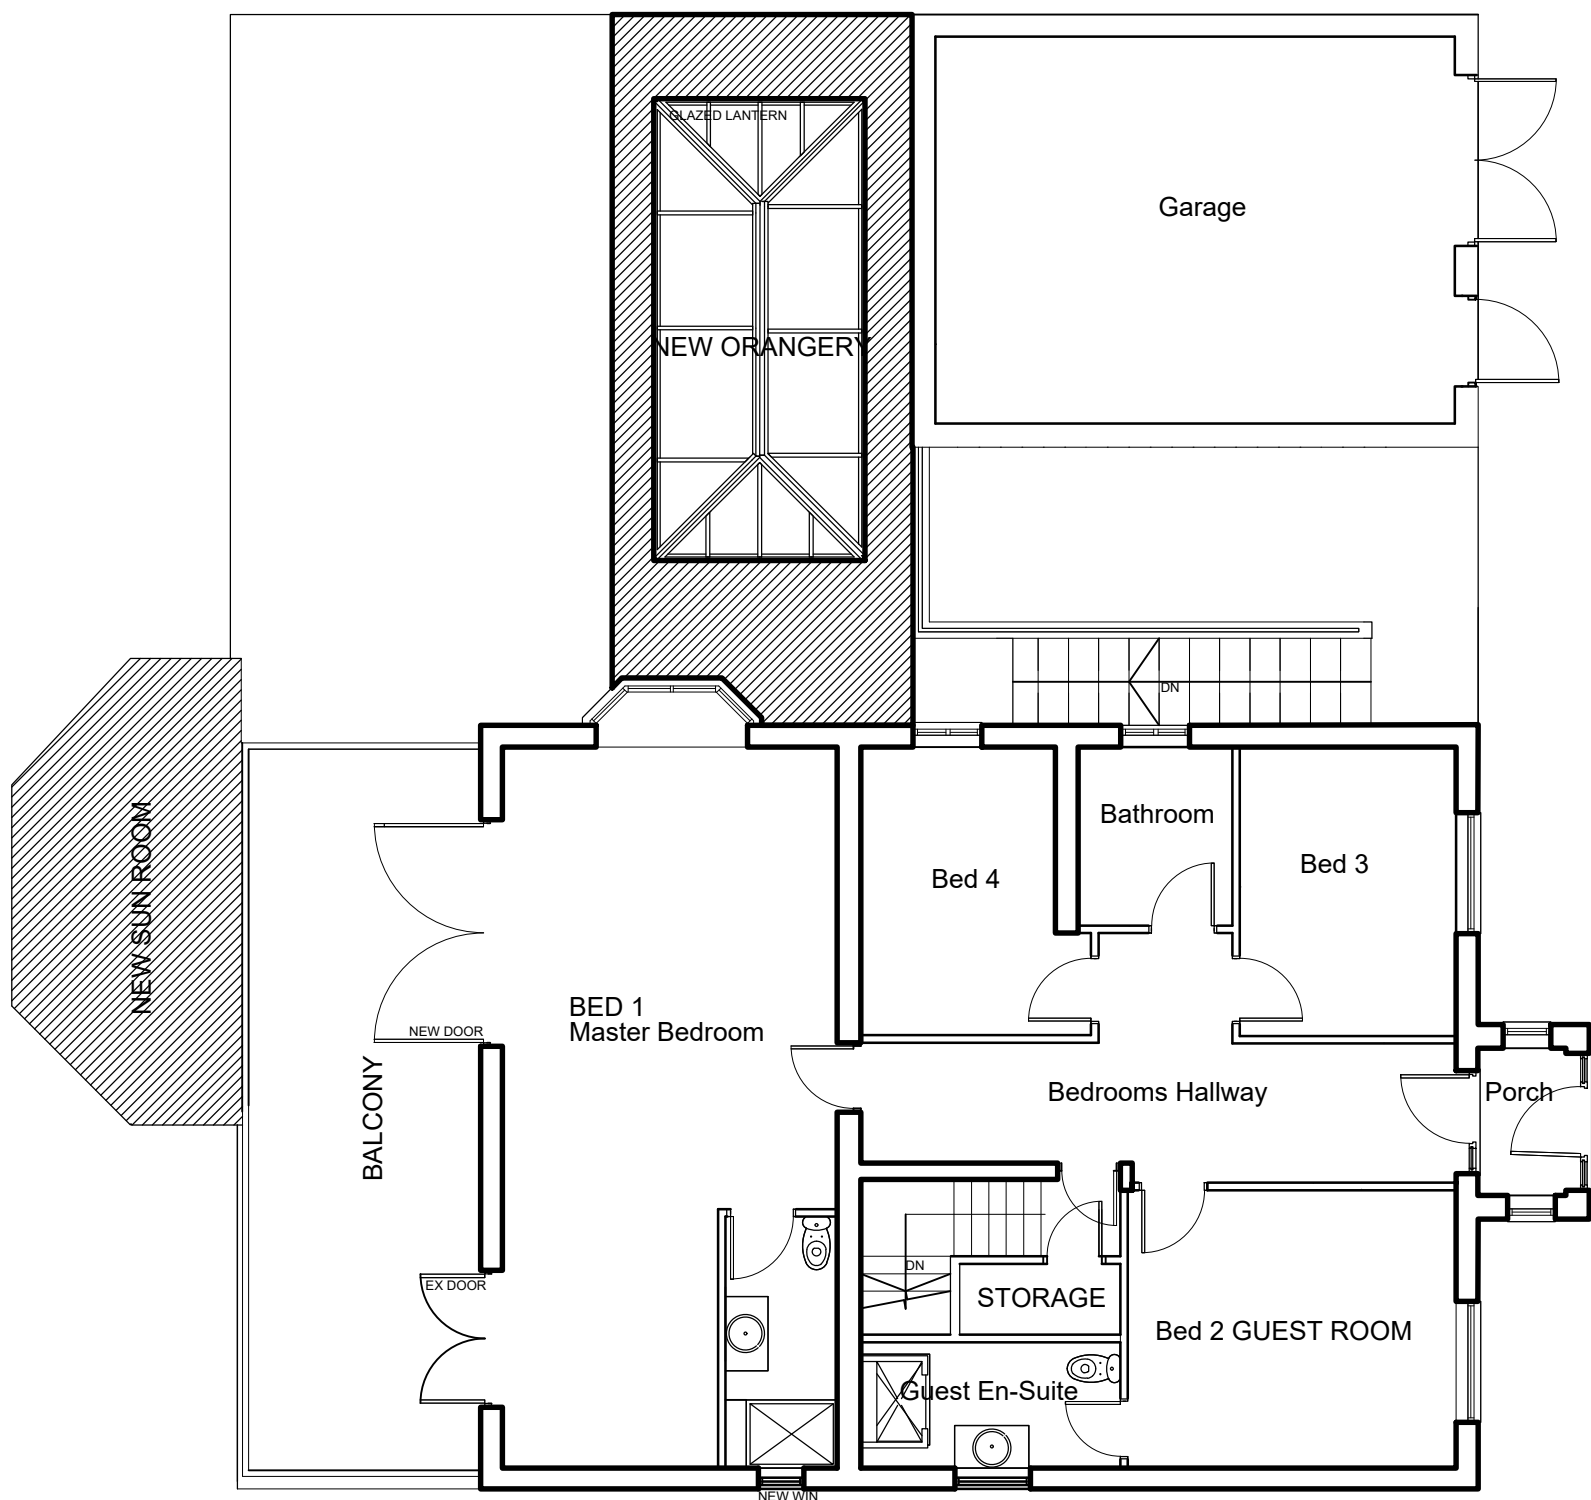

UPPER GROUND FLOOR PLAN SCALE 1:50



BLOCK PLAN SCALE 1:500

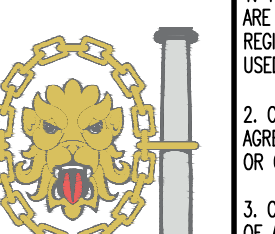	 Chartered Institute of Architectural Technologists Registered Practice	1. THIS DRAWING AND THE COPYRIGHTS AND PATENTS THEREIN ARE THE PROPERTY OF NYP ARCHITECTURAL SERVICES LLP REGISTERED IN ENGLAND AND WALES No. 4631338 AND MAY BE USED OR REPRODUCED ONLY UNDER CONTRACT. 2. CONTRACTORS AND SUB-CONTRACTORS MUST CHECK AND AGREE ALL DIMENSIONS BEFORE PREPARING SHOP DRAWINGS OR COMMENCING WORK ON SITE. 3. CONTRACTORS ARE RESPONSIBLE FOR INFORMING THE DESIGNER OF ANY DISCREPANCY DISCOVERED ON THIS DRAWING OR BETWEEN THIS DRAWING AND ANY OTHER RELATED DOCUMENT ISSUED UNDER THE STANDARD FORM OF CONTRACT IN RESPECT OF THE WORK. 4. WRITTEN DIMENSIONS ONLY ARE TO BE USED FROM THIS DRAWING. IF IN ANY DOUBT ASK FOR CLARIFICATION.	Notes. 1. BUILDING NOT SURVEYED BY NYPAS DRAWING CONVERTED FROM REVIT DRAWINGS PROVIDED BY CLIENT	Revisions.			NYP ARCHITECTURAL SERVICES LIMITED			
				Date	Suffix	Description	Date	Suffix	Description	BBIC, Innovation Way, Barnsley, S75 1JL. Tel: 01226 200989. E-mail : scot@nypas.co.uk / stephen@nypas.co.uk
							Project.	52 WENTWORTH ROAD BLACKER HILL BARNSELEY, S74-0RP	Client.	MR S SHOEHAN
							Drawing Title.	PROPOSAL	Date. NOV 2020	Scale. AS INDICATED
							Ref.	101/112	Dwg. No.	02
									Rev.	C

SHEET SIZE A1