
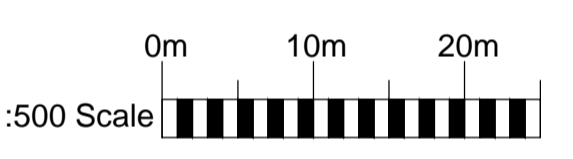
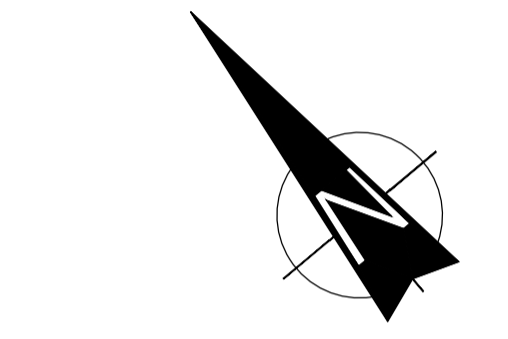


All dimensions in millimetres unless otherwise stated
The contractor must verify all dimensions on site before commencing on site
Architect must be notified of any suspected discrepancies or omissions
Any scaled dimensions to be confirmed by the Architect

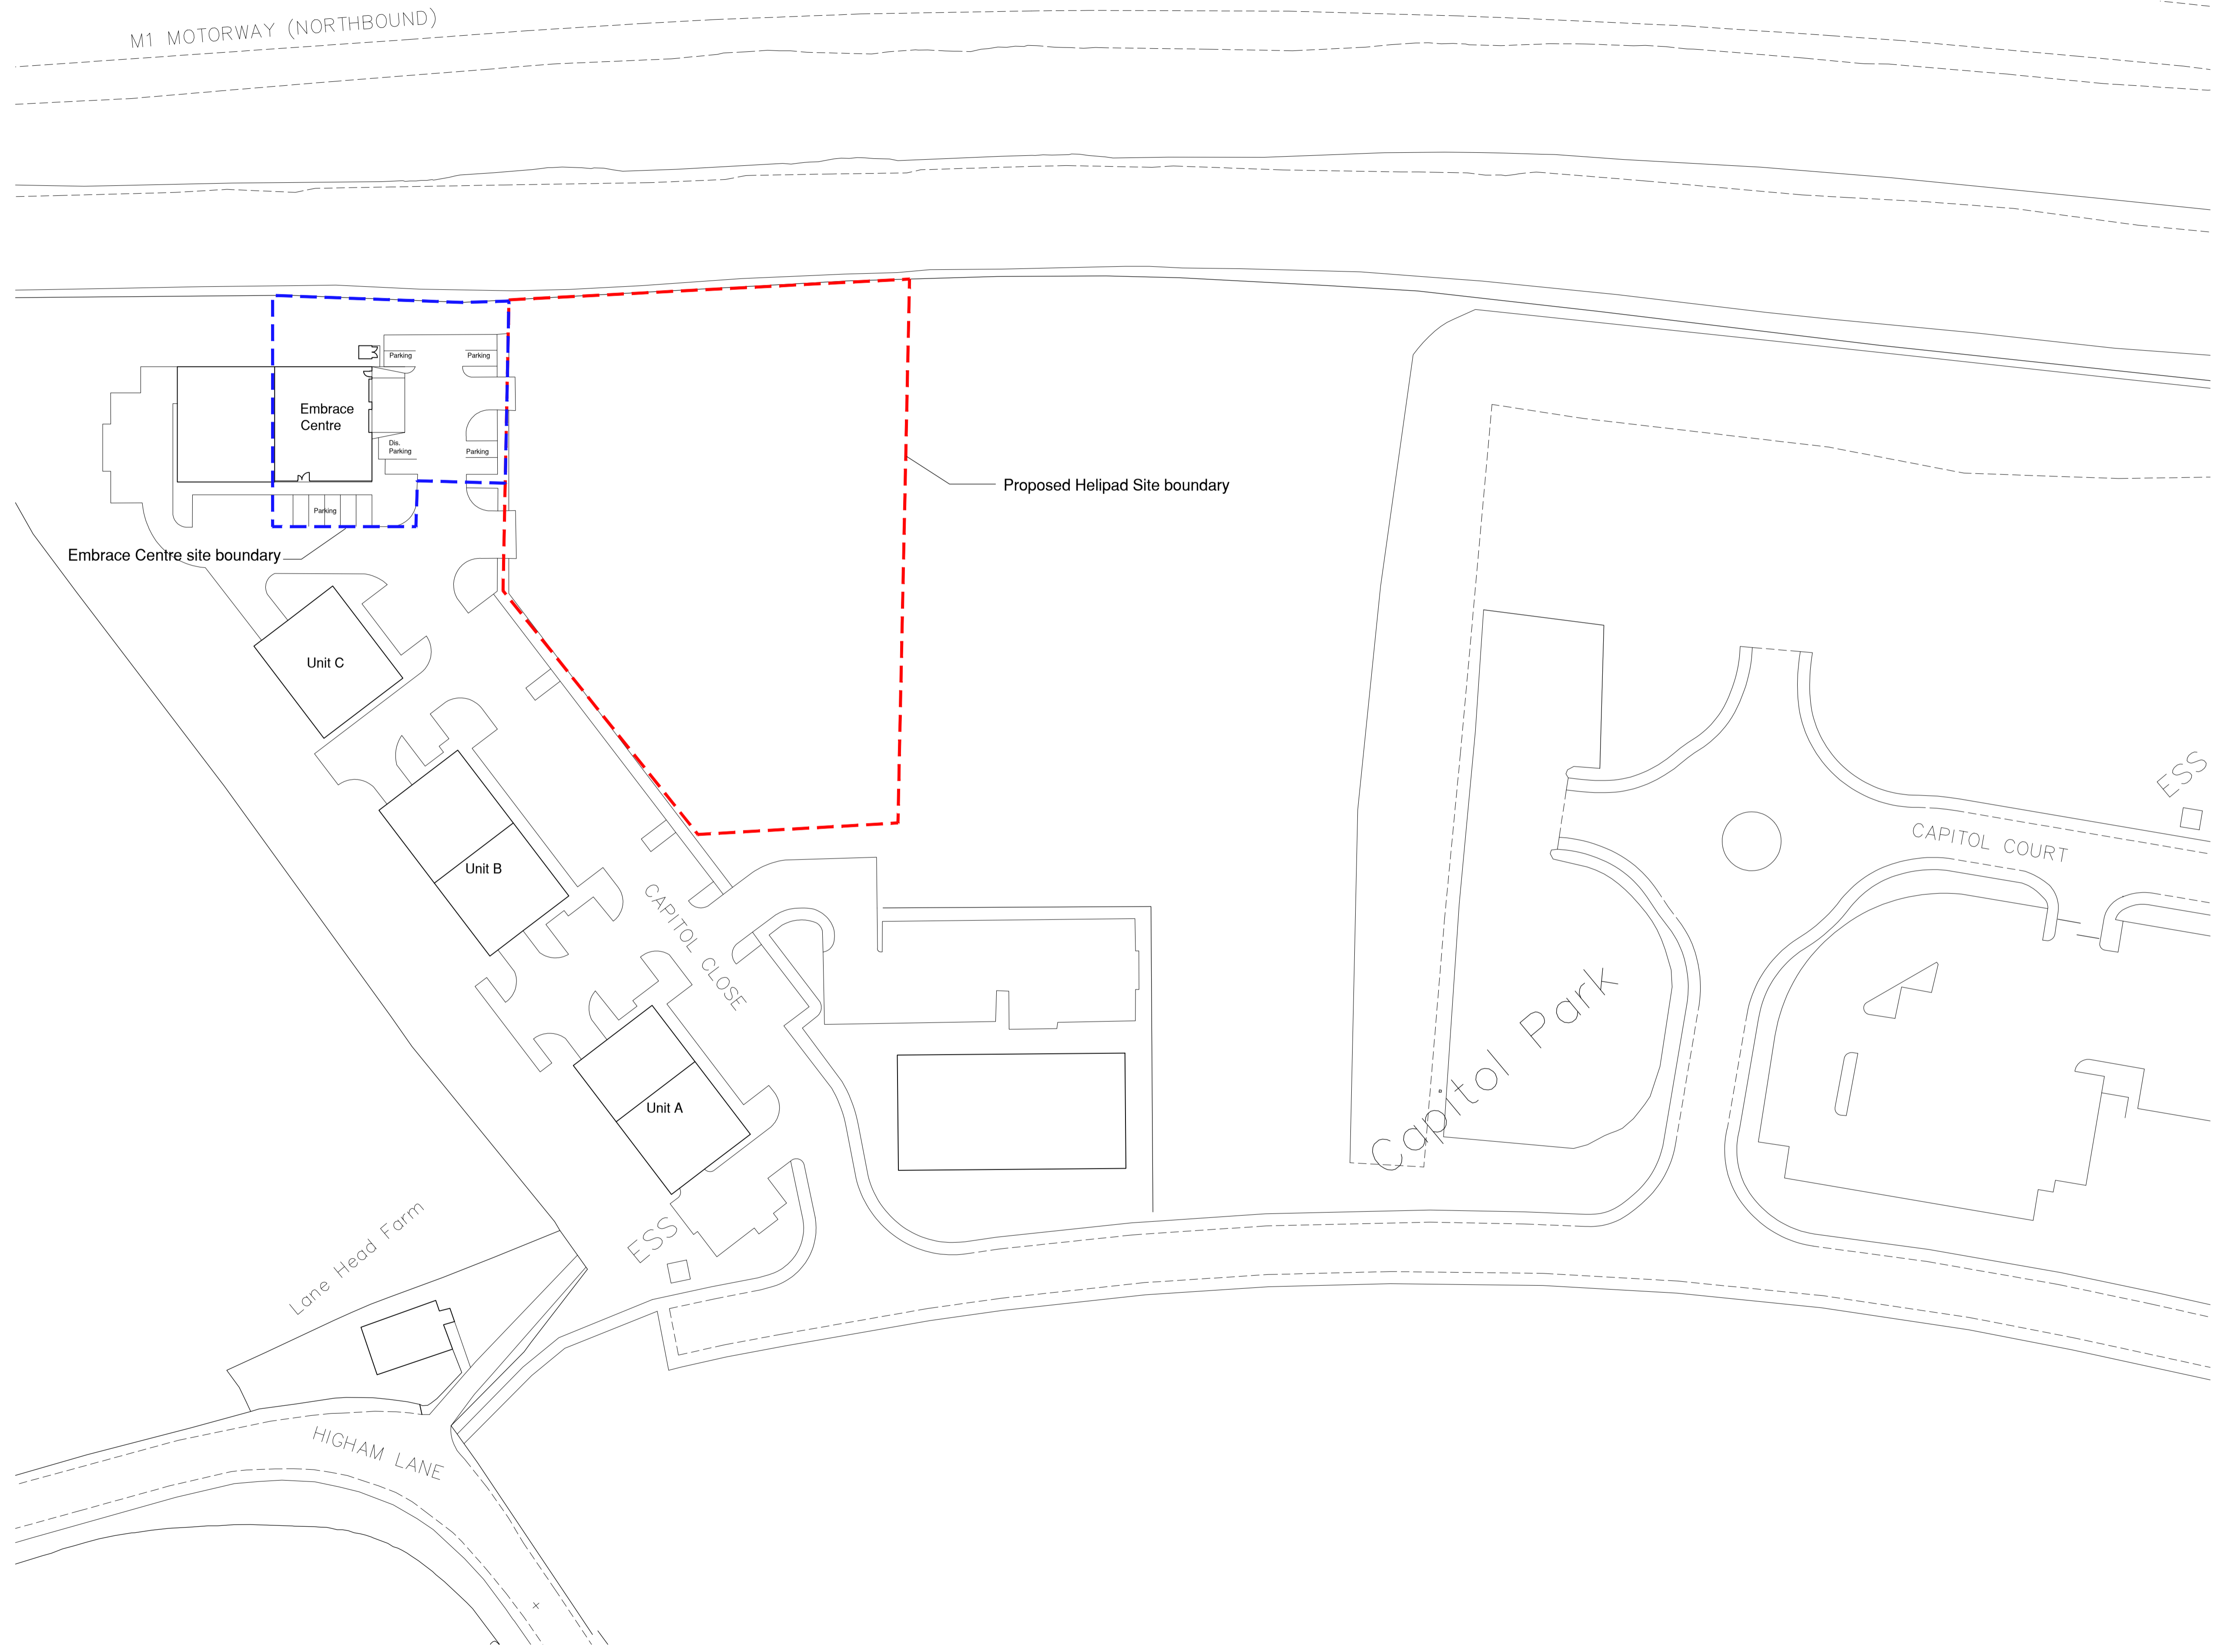

Revisions

Sheffield Childrens Hospital
Embrace Centre - Capitol Park
Junction 37 - M1
Dodworth, Barnsley
Proposed Helipad
Existing Site Plan

Scale 1:500@A1 / 1:1000@A3

b&c
beaumont & cowling
chartered architects

15 collegiate crescent
sheffield
S10 2BA
t: 0114 266 3001
f: 0114 266 3002
w: www.beaumontandcowling.co.uk
e: sheffield@beaumontandcowling.co.uk

Date 23.10.13 No. 3224/1 Rev.

Existing Site Plan 1:500