




FRONT ELEVATION



SIDE ELEVATION (R)

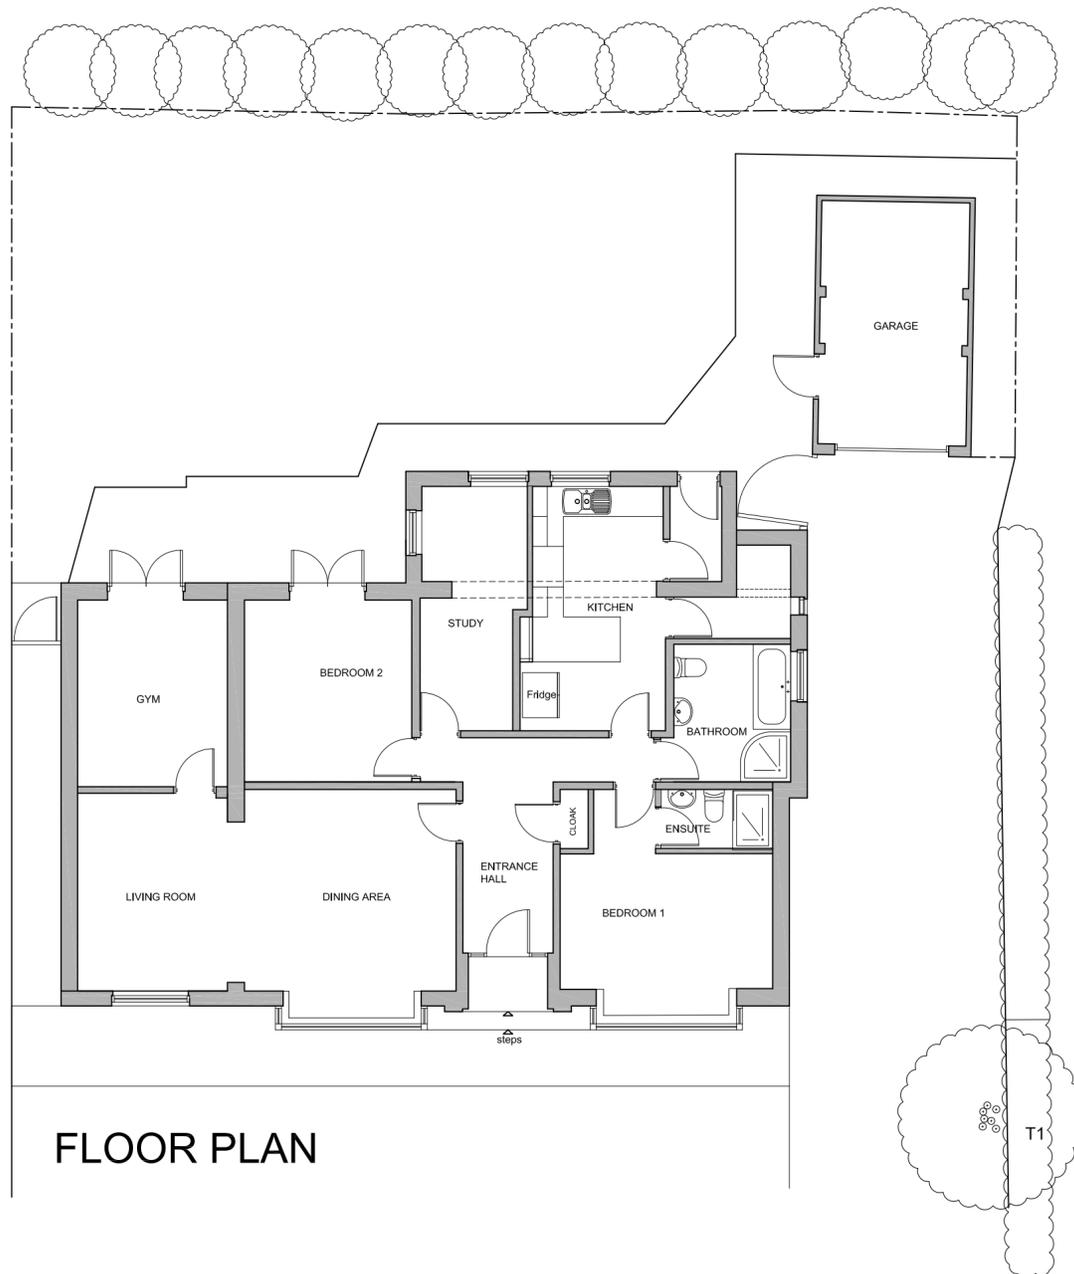

FLOOR PLAN



REAR ELEVATION

Rev:	Date:	Description:	By:
07762656187			
03 steven@drawit.biz			
08 www.drawit.biz			
15 Medway Close Banagh Green Barnsley S75 1NY			
			
Purpose: PLANNING			
Status: EXISTING			
Dwg of: Floor Plans & Elevations			
Client: Mr & Mrs Adkins			
Site Address: 32 Wakefield Road, Staincross Barnsley, S75 6JY			
Project: Proposed single storey side garage extension incorporating utility and dining with internal alterations			
Drawn by: SH	Date: 16/09/2013	Rev:	
Scale: 1:100	Dwg No: 1218_113		