




**Note:**


For full details of external cladding refer to JTP drawing no. 151393-JTP-01-XX-D-A-5008




North East Elevation

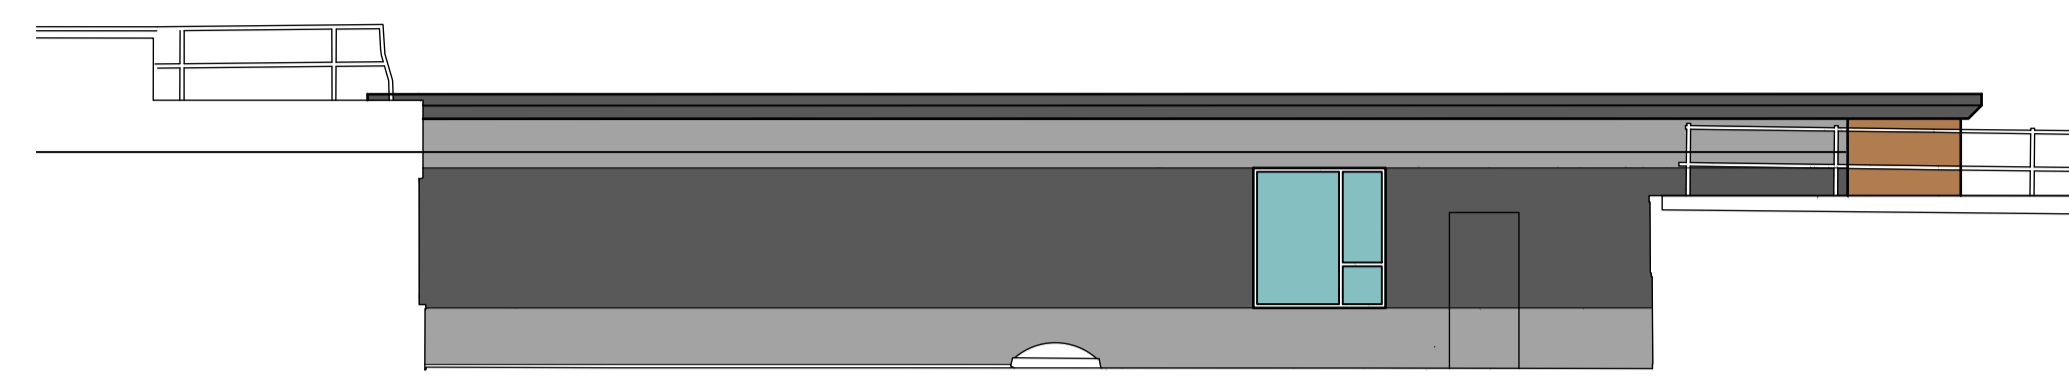


South East Elevation

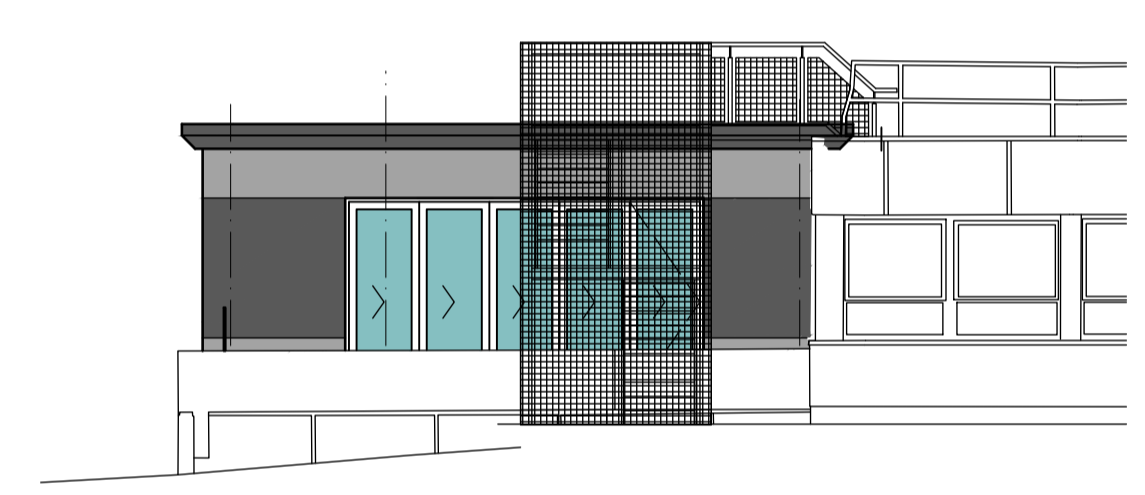

South West Elevation

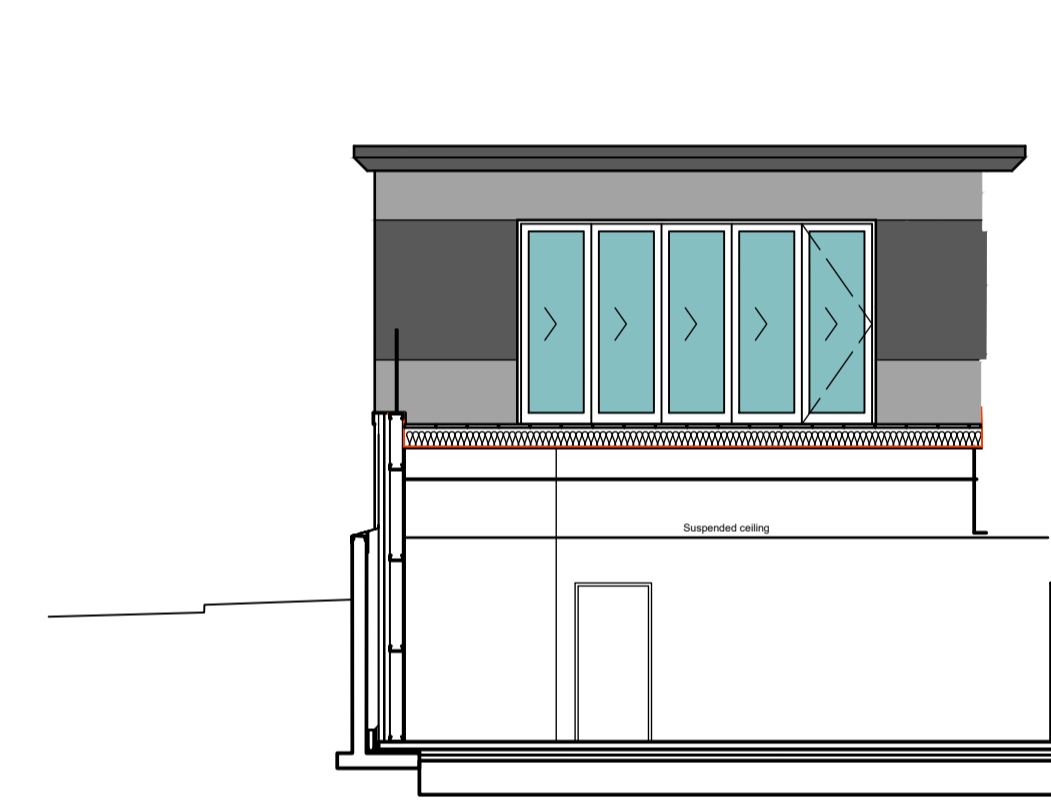

Section C-C

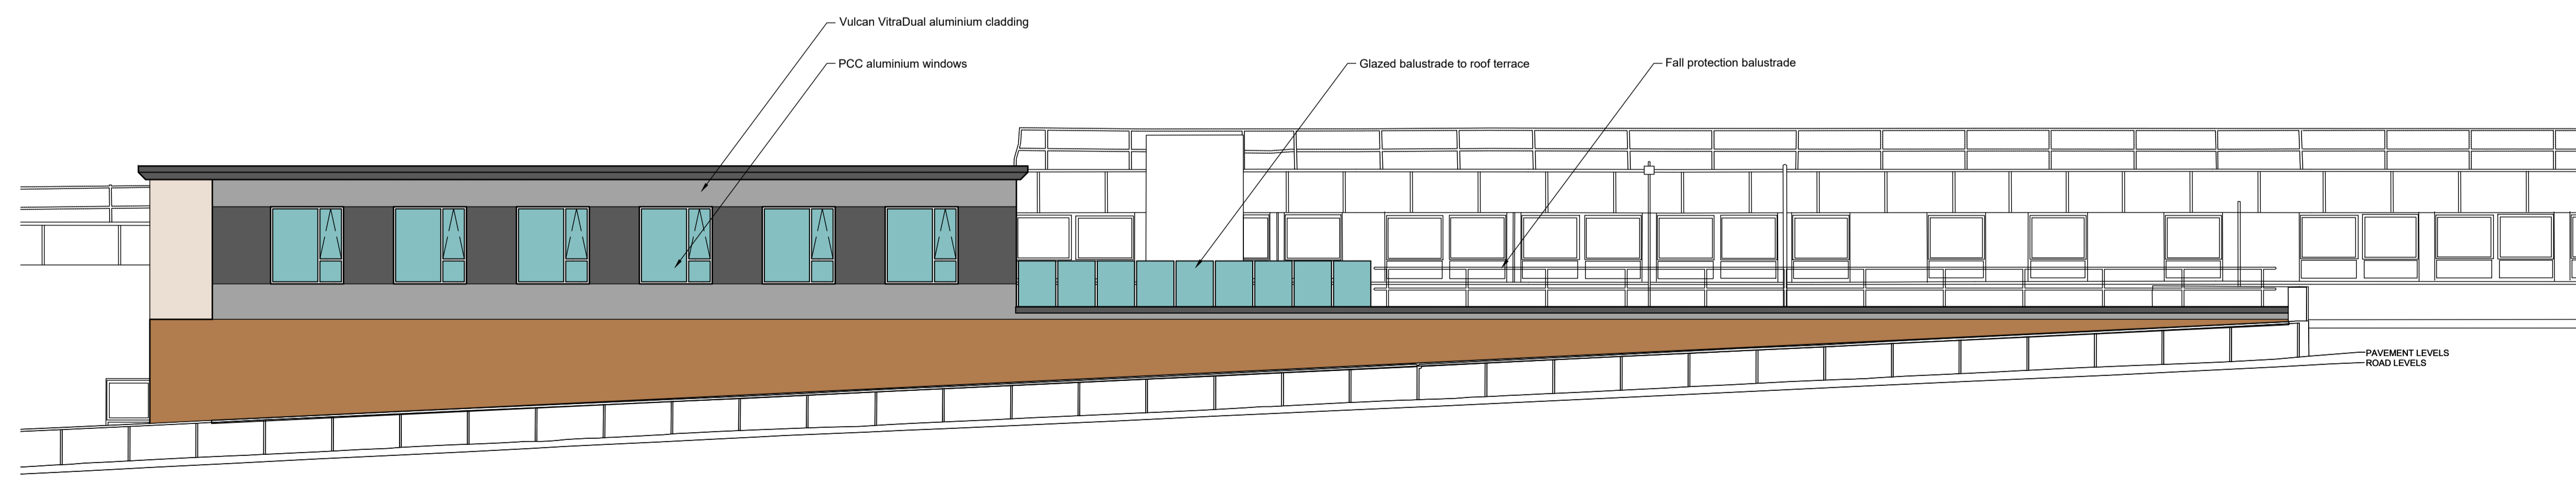

North West Elevation

P02	Cladding note added.	SNJ	LB
P01	First issue.	09.10.23	SNJ LB

Client:  
 Barnsley Hospital NHS Foundation Trust

Project:  
 New Theatre and Admissions, Barnsley Hospital  
 Gawber Road, Barnsley, S73 2EP

Drawing:  
 Elevations as Proposed

**JTP**  
 ARCHITECTS

JAMES TOTTY PARTNERSHIP LLP  
 CHARTERED ARCHITECTS  
 38 WILKINSON STREET  
 SHEFFIELD S10 2GB

Telephone : (0114) 2700208  
 Email : mail@jtp-architects.co.uk  
 Web : www.jtp-architects.co.uk

Scale: (BA1): 1:100	Project No: 15-1393	Drawn: SNJ	Checked:	Date: Sept 23
Status:	FOR PLANNING			

Drawing No:  
 151393 - JTP - 01 - XX - D - A - 5009 - P02