


drawing status

drawn by KE size scale 1:50

notes status rev date

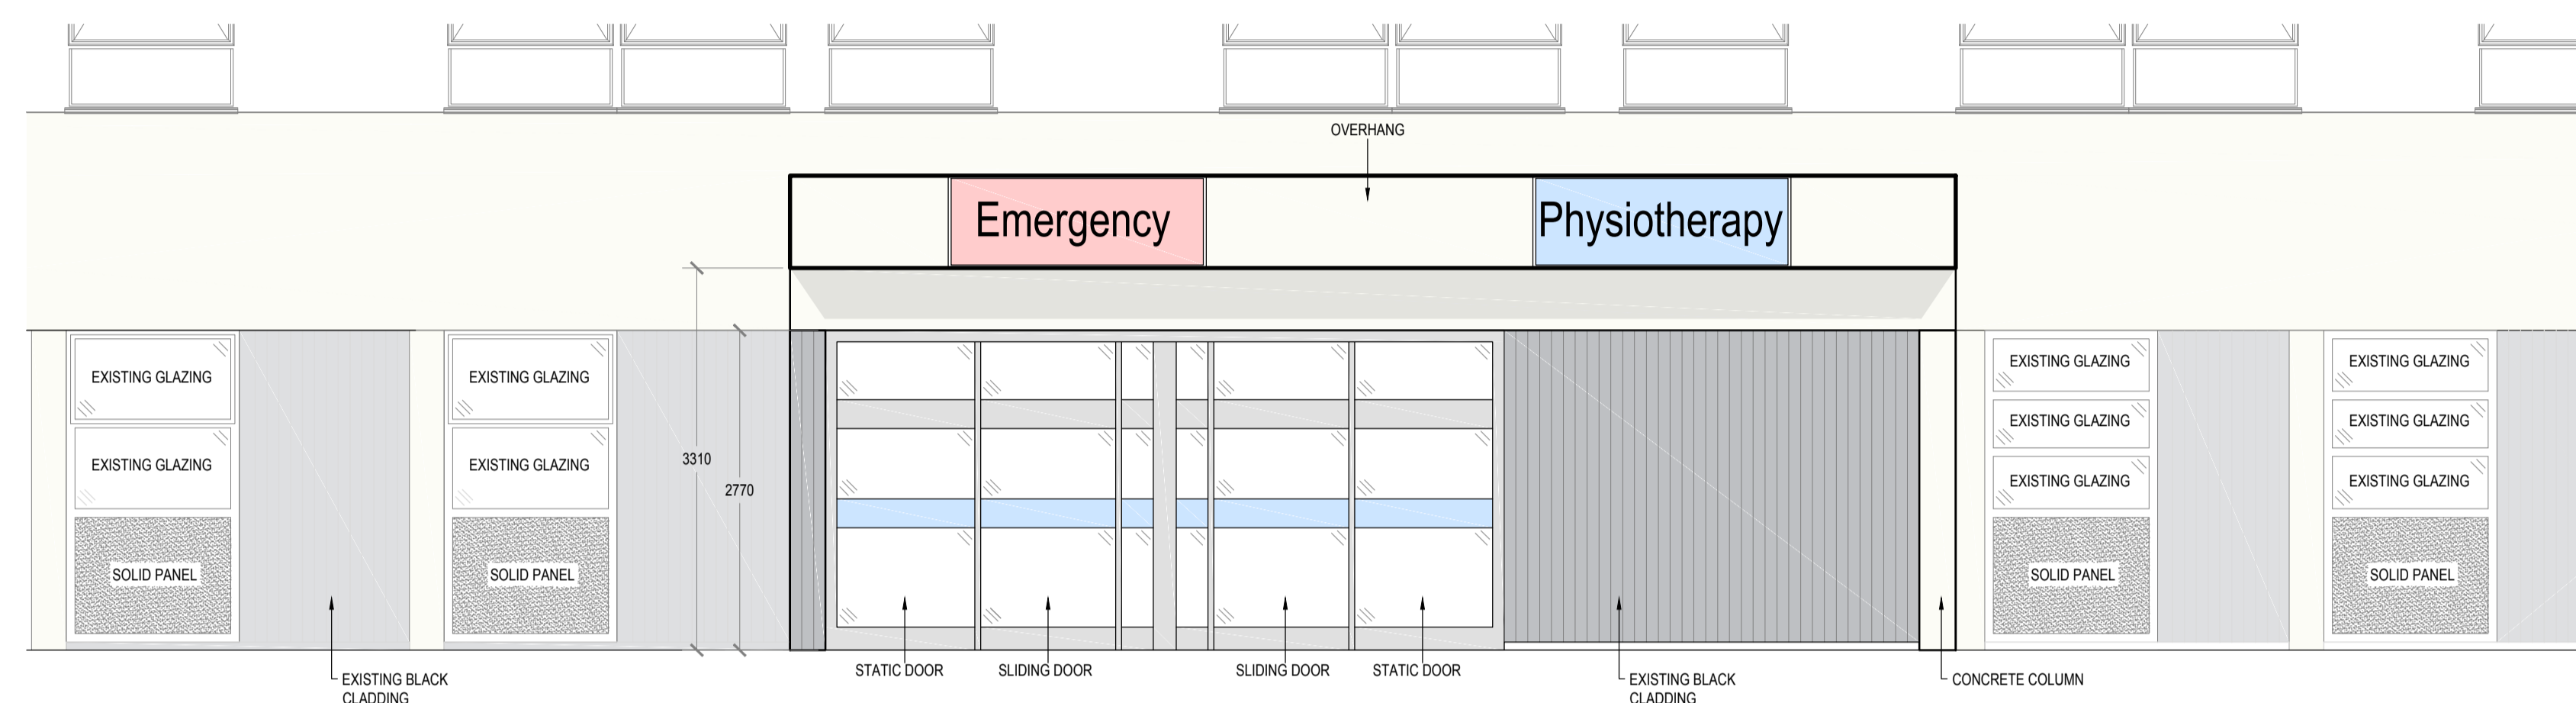

EXISTING FRONT ELEVATION
SCALE 1:50

drawing status annotation
p-preliminary t-tender d-design (post preliminary) c-construction

client

BARNSELY HOSPITAL NHS
FOUNDATION TRUST

project title

PRIMARY CARE
STREAMING SCHEME

project no

170-20

drawing title

EXISTING ELEVATIONS

drawing no
(S-100)01

status revision
P -