





REAR ELEVATION
SCALE 1:100

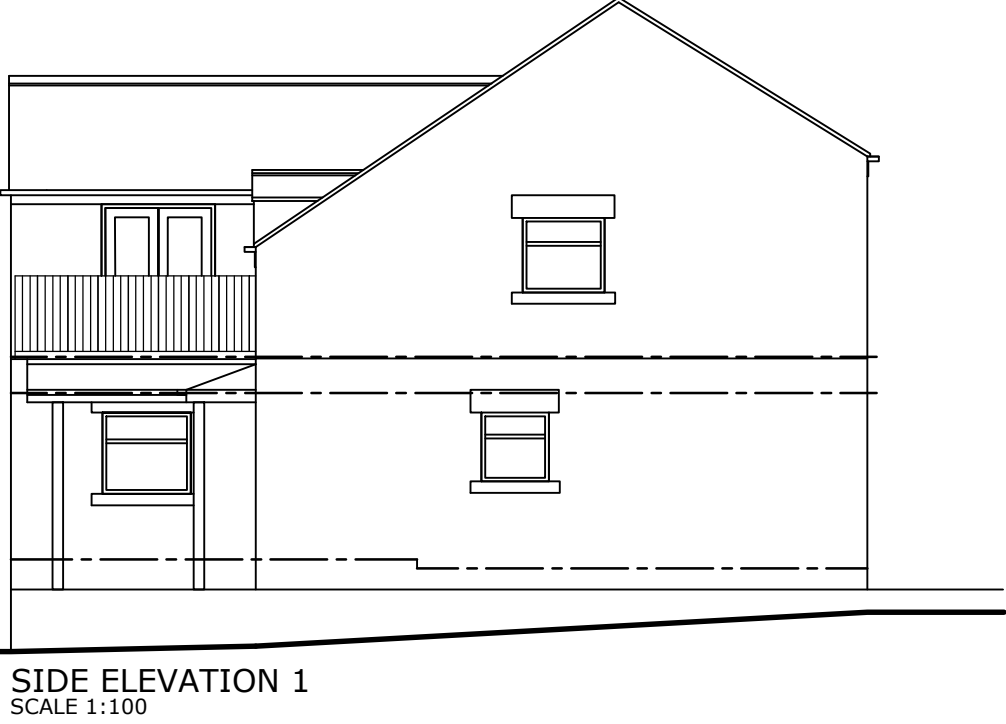


SIDE ELEVATION 1
SCALE 1:100




SIDE ELEVATION 2
SCALE 1:100

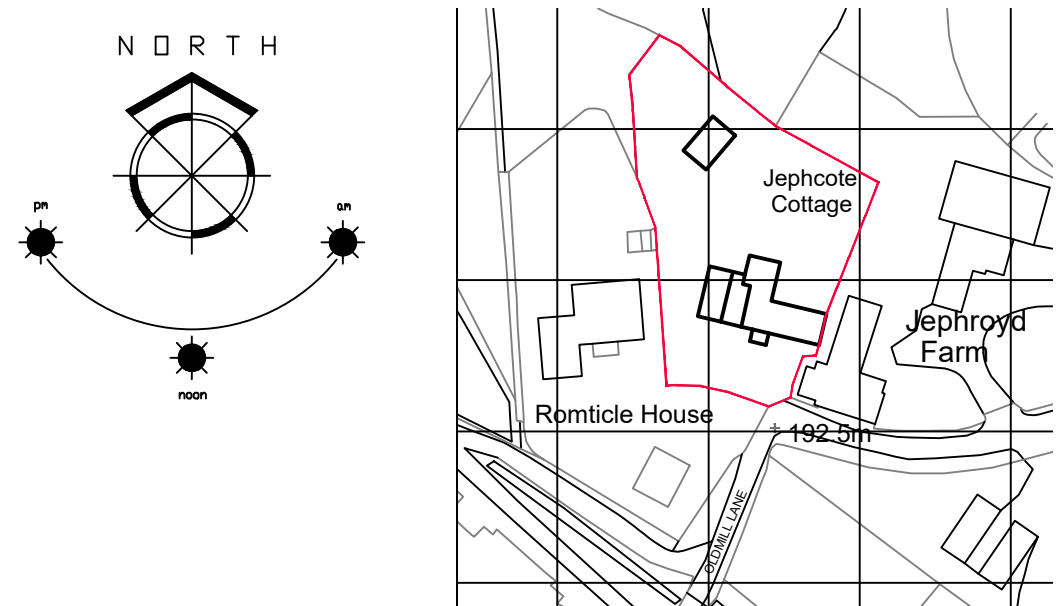


LOCATION PLAN
SCALE 1:1250

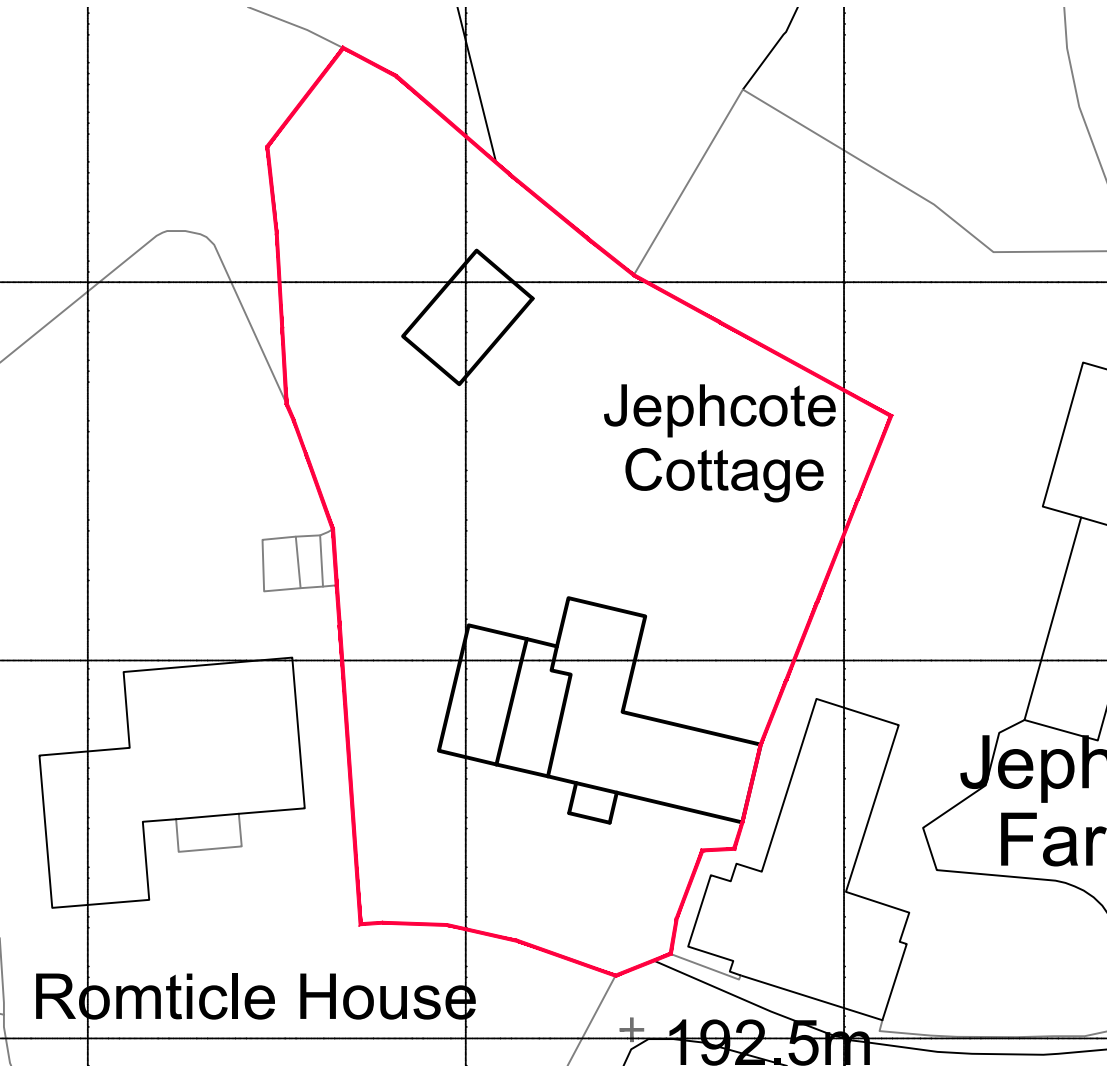

BLOCK PLAN
SCALE 1:500

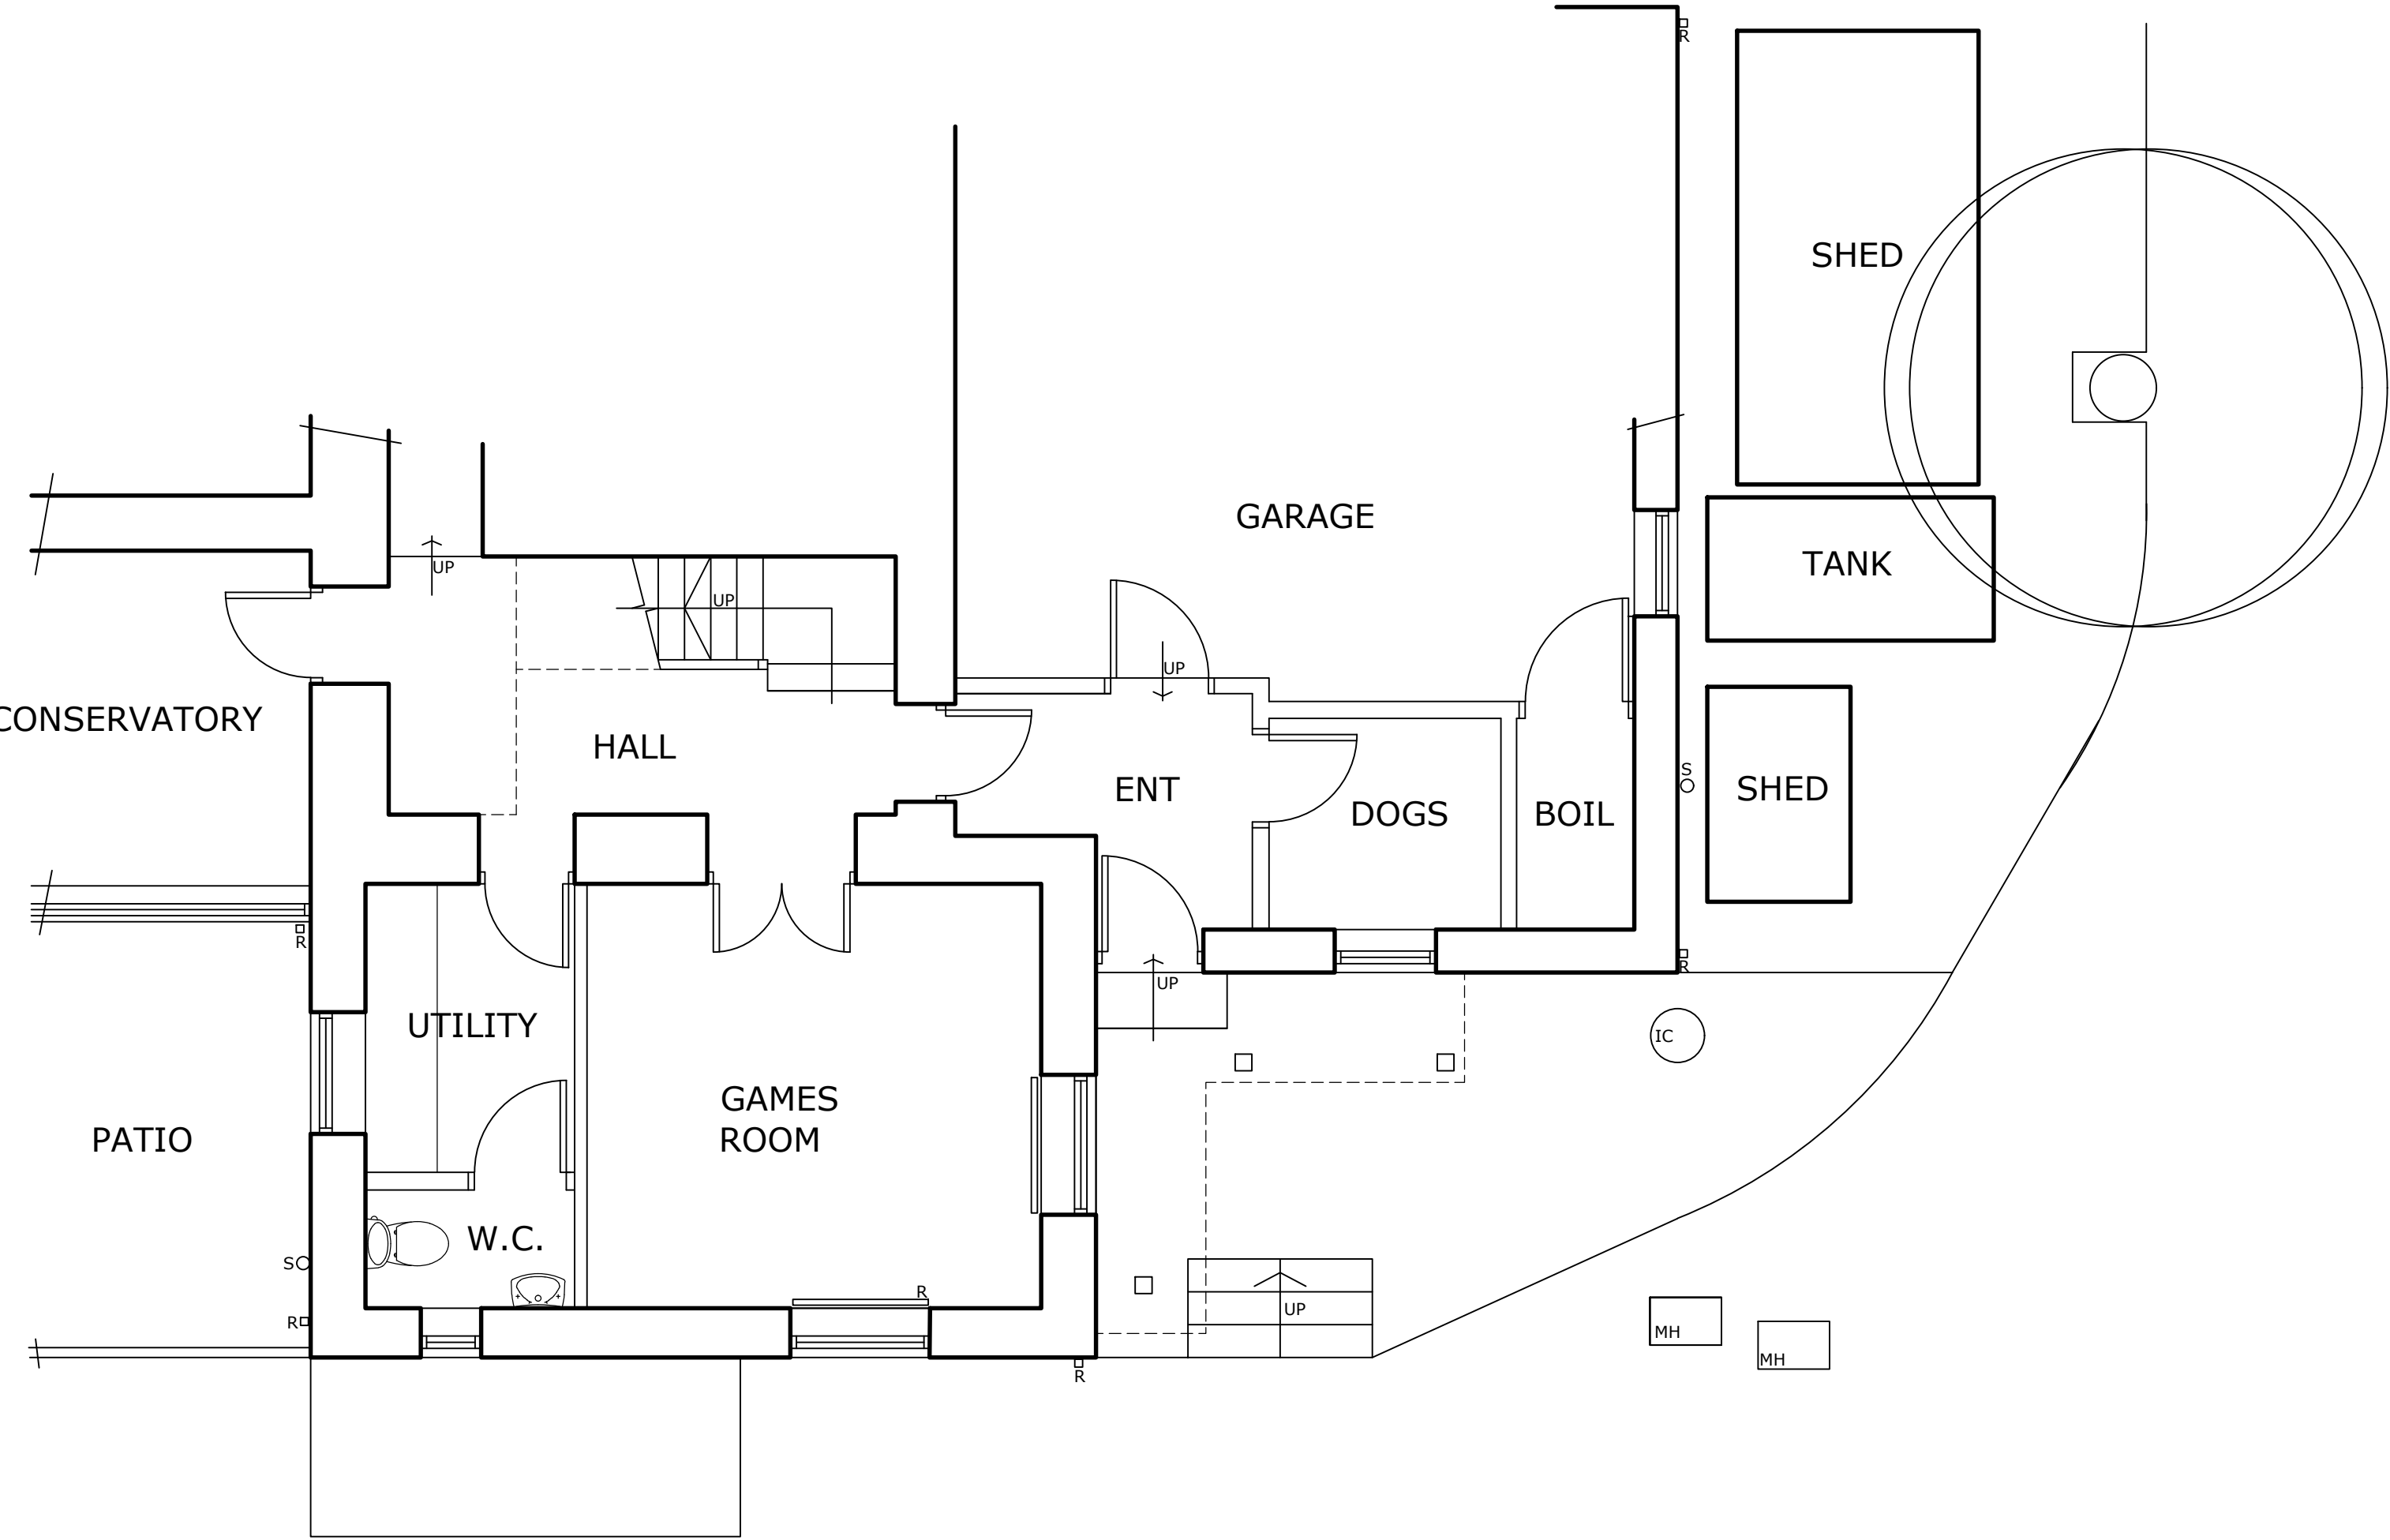

GROUND FLOOR PLAN
SCALE 1:50

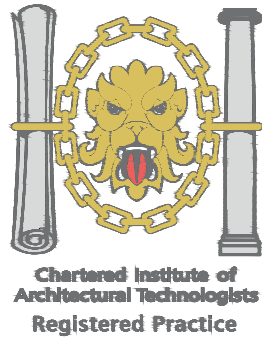

1. THIS DRAWING AND THE COPYRIGHTS AND PATENTS THEREIN ARE THE PROPERTY OF NYP ARCHITECTURAL SERVICES LTD. REGISTERED IN ENGLAND AND WALES No. 4631338 AND MAY BE USED OR REPRODUCED ONLY UNDER CONTRACT.

2. CONTRACTORS AND SUB-CONTRACTORS MUST CHECK AND AGREE ALL DIMENSIONS BEFORE PREPARING SHOP DRAWINGS OR COMMENCING WORK ON SITE.

3. CONTRACTORS ARE RESPONSIBLE FOR INFORMING THE DESIGNER OF ANY DISCREPANCY DISCOVERED ON THIS DRAWING OR BETWEEN THIS DRAWING AND ANY OTHER RELATED DOCUMENT ISSUED UNDER THE STANDARD FORM OF CONTRACT IN RESPECT OF THE WORK.

4. WRITTEN DIMENSIONS ONLY ARE TO BE USED FROM THIS DRAWING. IF IN ANY DOUBT ASK FOR CLARIFICATION.

Notes.

Revisions.

Date	Suffix	Description	Date	Suffix	Description

NYP ARCHITECTURAL SERVICES LIMITED

BBIC, INNOVATION WAY, BARNLEY, S75 1JL. Tel: 01226 200989. E-mail : scott@nypas.co.uk / stephen@nypas.co.uk

Project.	JEPHCOTE COTTAGE OLD MILL LANE, THURGOLAND S35 7EG	Client.	MR S WALLER			
Drawing Title.	SURVEY AS EXISTING	Date.	MAY 2020		Scale.	AS INDICATED
		Ref.	101/40	Dwg. No.	01	Rev.

SHEET SIZE A1