


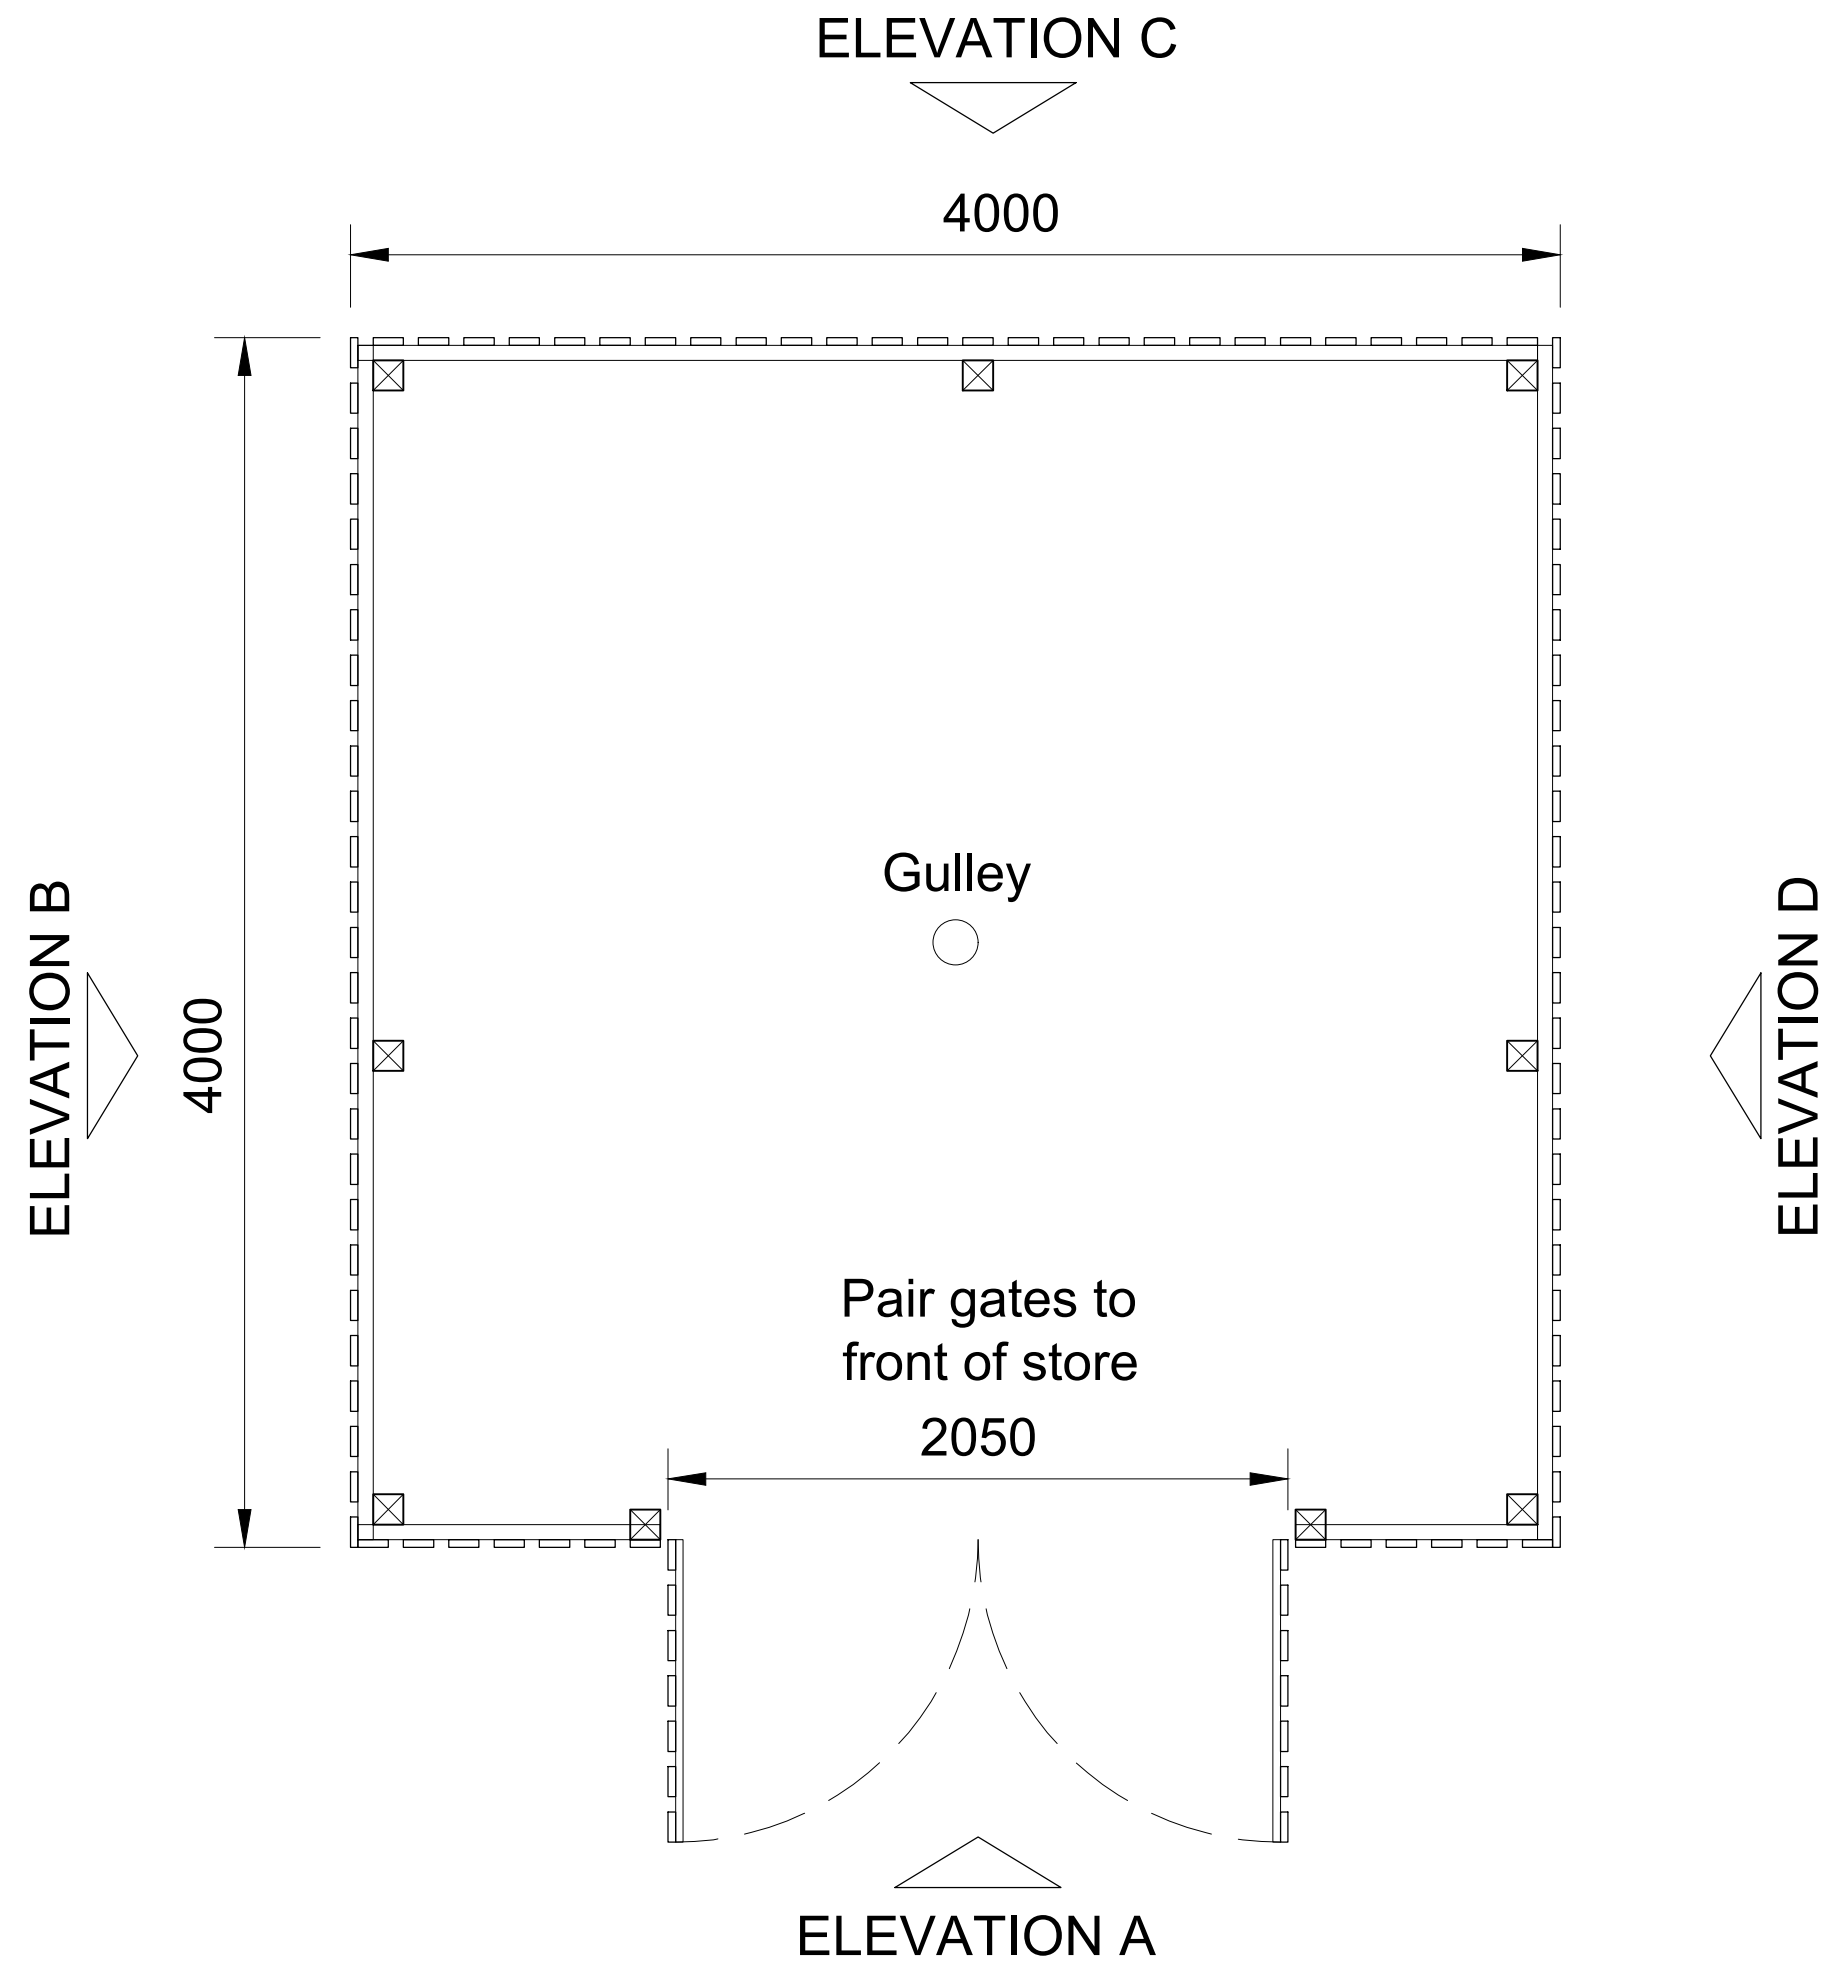

PLAN
Vertical hit and miss timber
boarding

BIN STORE

Fencing to comprise 100x22mm pressure treated / tanalised timber boards planed all round fixed hit and miss both sides of 100x75mm pressure treated / tanalised timber rails planed all round fixed to galvanized steel posts. Gate to be timber faced to match, galvanized steel framed, ledged and braced, and fitted with suitable ironmongery including drop bolts and hasp & staple. Stainless steel fixings to be used throughout. Timber cut on site to be resealed using Dulux Trade External woodstain. Refer to drawing 7628-010B Proposed Site Plan for area and location within service yard. Area to be provided with suitable sign identifying its purpose and area to be marked out in MMA cold plastic line markings 75mm wide in Traffic Yellow RAL1023. Concrete surface shall be prepared and primed, and line markings applied in accordance with line marking product manufacturer's recommendations.


notes

this drawing and design is the copyright of aja architects and must not be reproduced in part or in whole without prior written consent. contractors must verify all dimensions on site before commencing work or preparing shop drawings if in doubt ASK.


Where this drawing contains any Ordnance Survey mapping material, it has been reproduced under license number 100052276.
Ordnance Survey © Crown copyright

0m1m2m


Scale 1:25

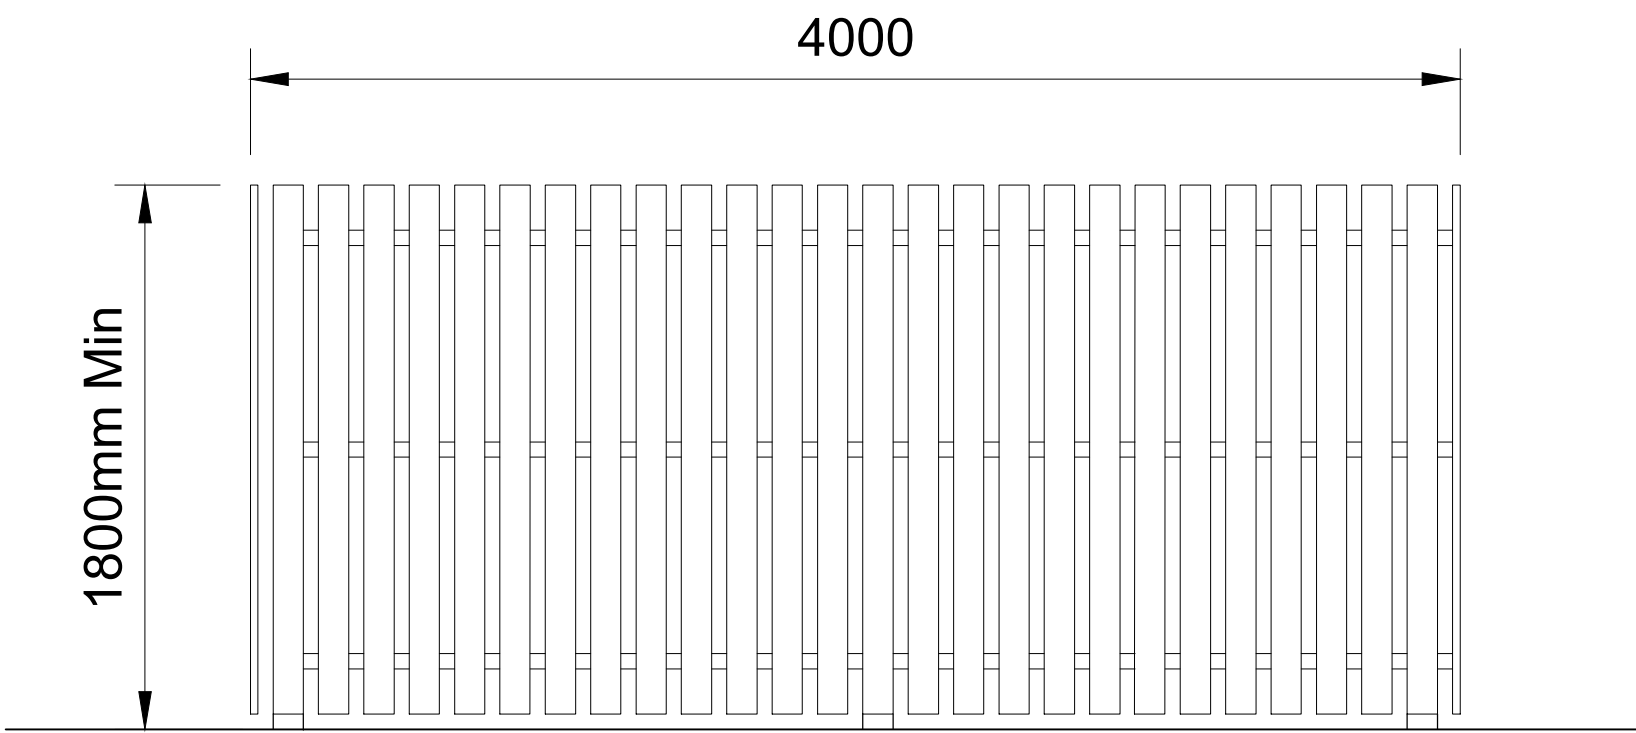

ELEVATION C

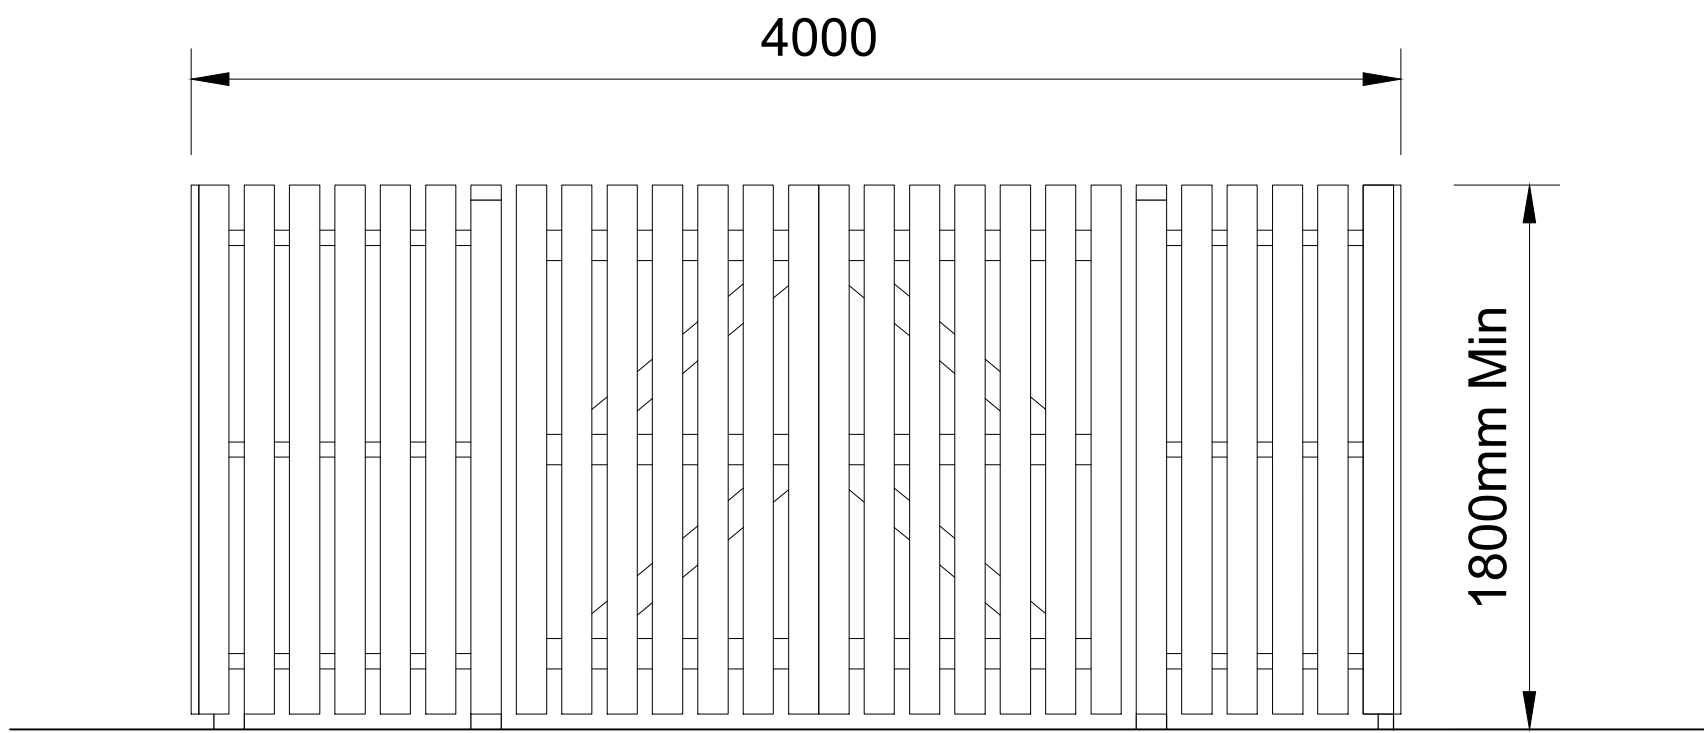

ELEVATION A

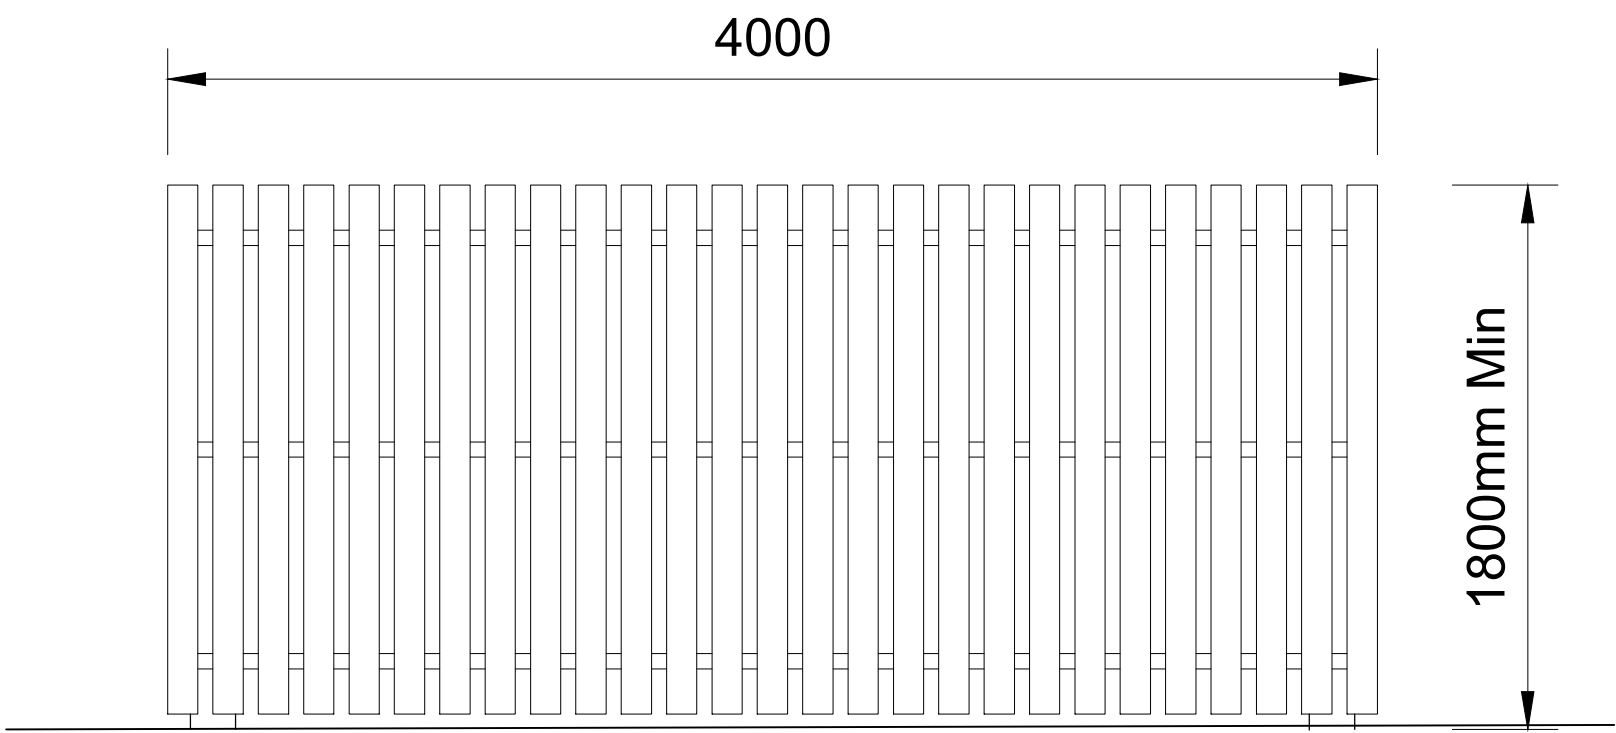

ELEVATION D
(Elevation B Similar)

A30.06.26Notes updated

Zi

no.	date	revision	by
-----	------	----------	----

ajaarchitects

aja architects

1170 Elliott Court

Herald Avenue

Coventry Business Park

COVENTRY CV5 6UB

T: 024 7625 3200

E: aja@aja-architects.com

W: www.aja-architects.com

AJA Architects is the trading style of AJA Architects Consulting Limited (a limited company no. 10692795) and AJA Architects LLP (a limited liability partnership registered in England No. OC36721).

client

Wordsworth Property Ltd

project

Proposed VMU
& External Works

Whaley Road

Barnsley

drawing

Proposed Bin Store

scale	1:25 @ A1	drawn	Zi
checked	spp	date	26-06-2026

no
7628-021 A