


rear

ic

boundary fence



no.6

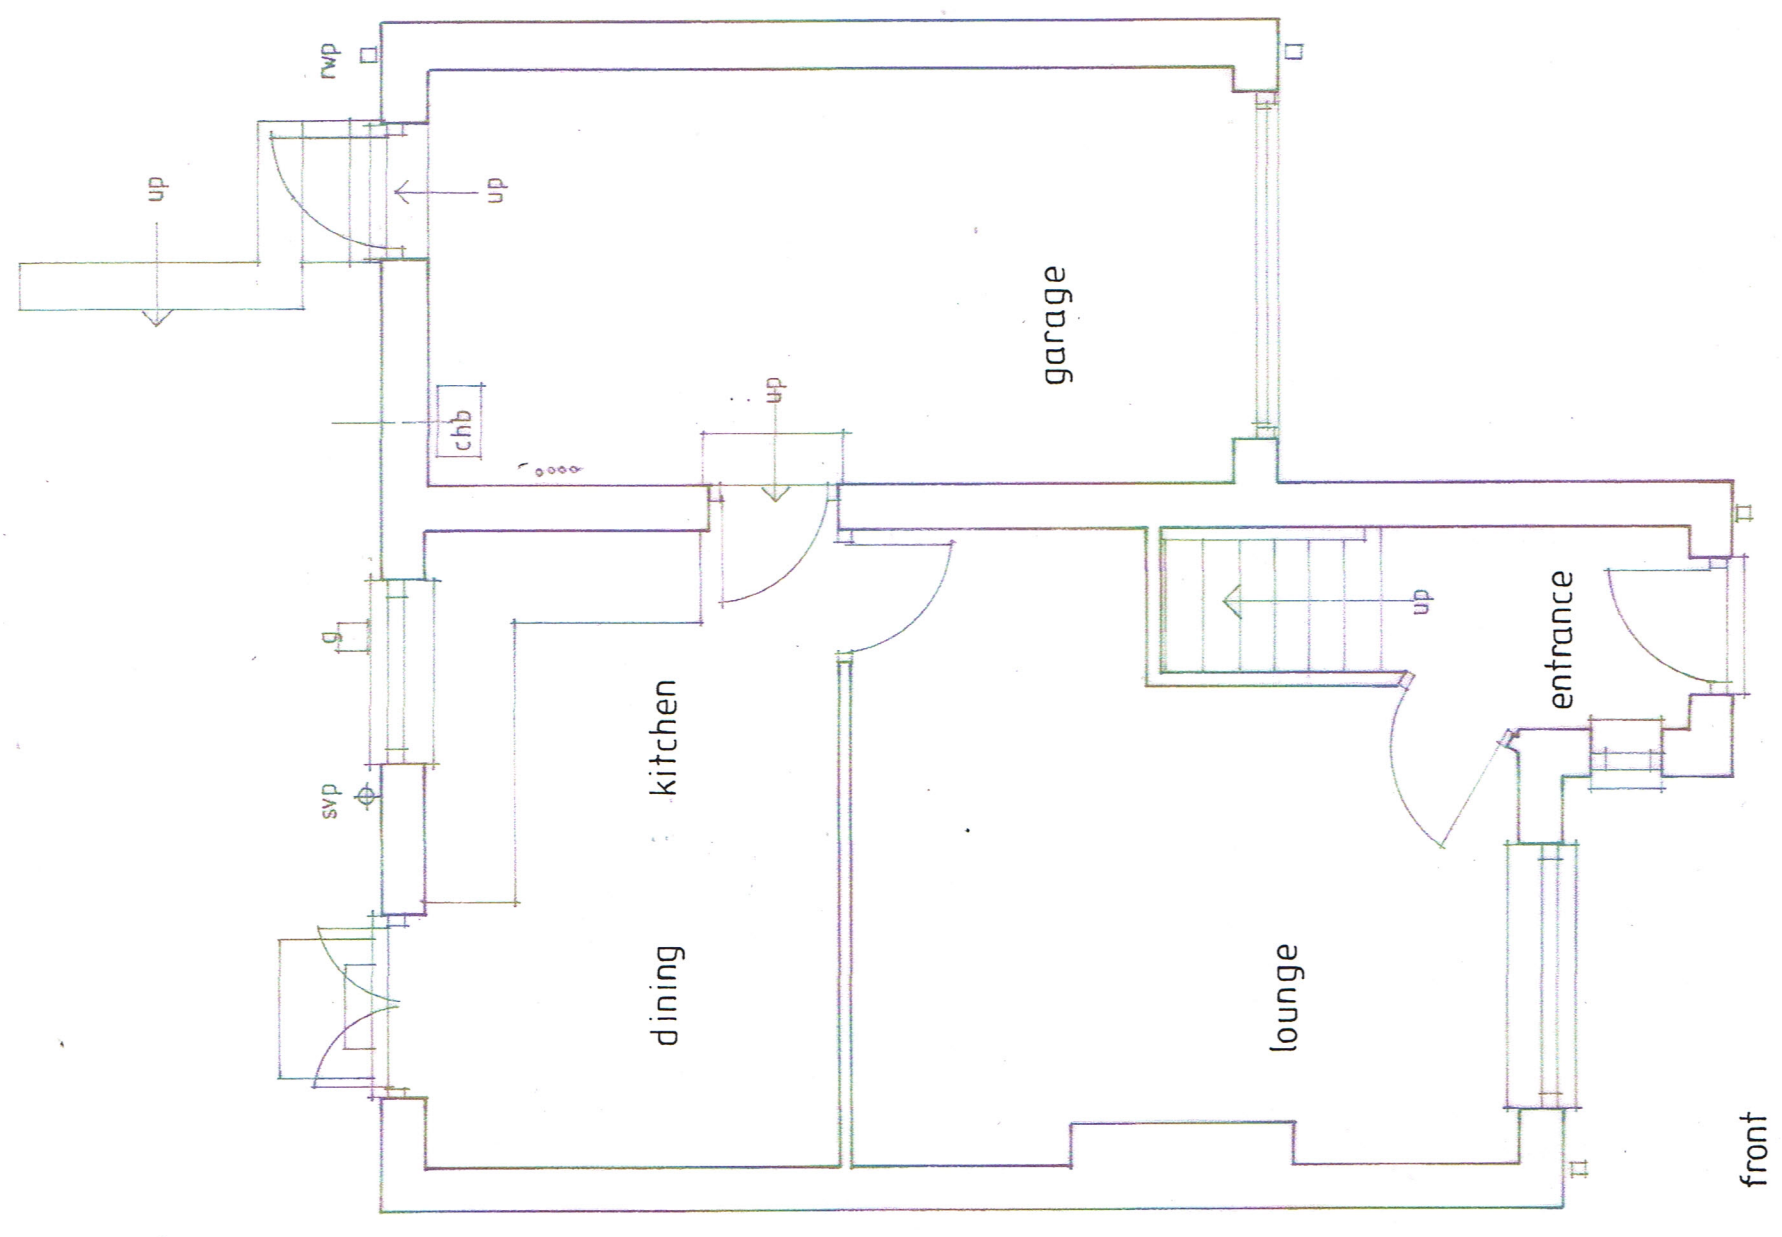

no.2

revision	description	date

The contractor shall check all dimensions on site and report discrepancies before work commences. No dimension shall be scaled off this drawing. ©Copyright of this drawing is retained by A.L. Turner

client	Mr & Mrs Mella
project	4 Adkin Royd, Silkstone, Barnsley, S75 4LL
title	Ground Floor Plan as Existing
A L Turner + Associates CHERRY TREE HOUSE, LEVISHAM, NORTH YORKSHIRE, YO18 7NL, 079760397307 alturner828@btinternet.com www.yorkshirearchitectural.co.uk	
date	05.2016
scale	1:50
dwg size	A3
drawn	ALT

issue	Final
drawing no.	2310:1
rev.	

front