




PROPOSED SIDE ELEVATION,
SOUTH-EAST FACING.

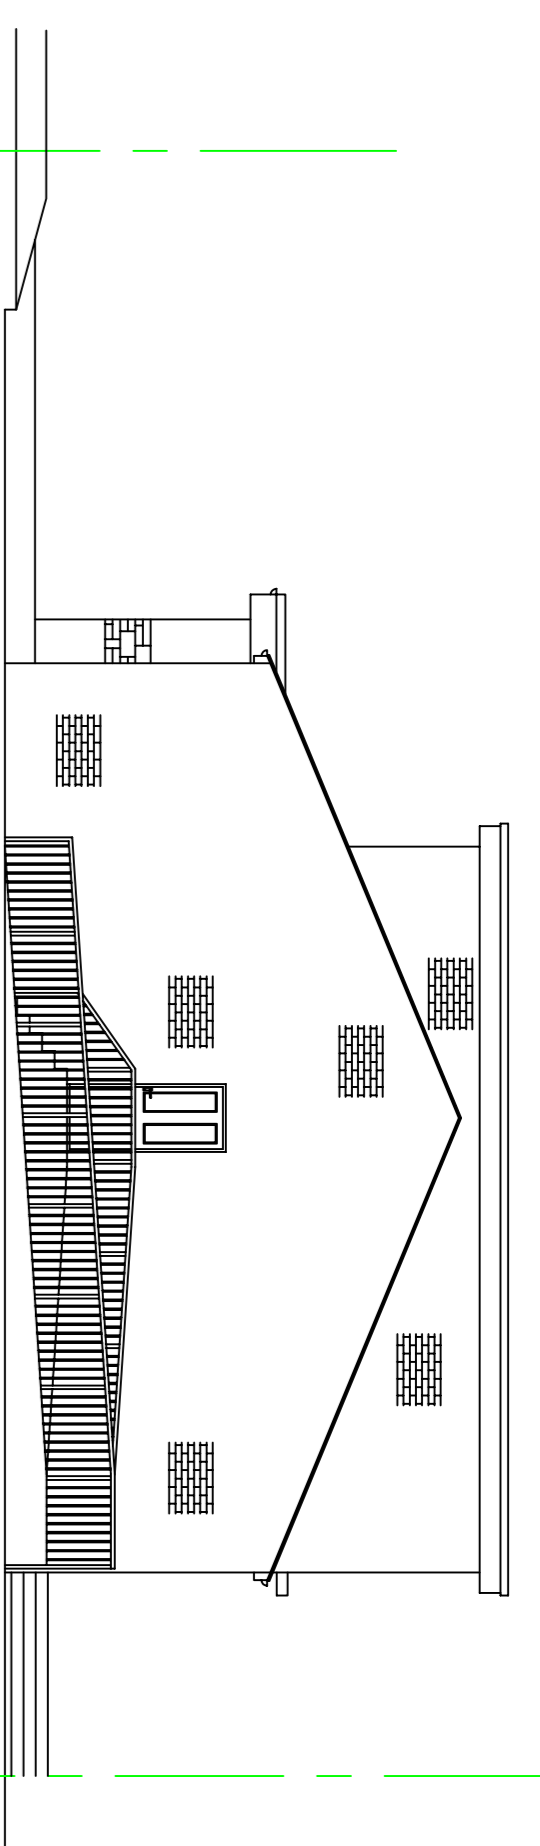

PROPOSED REAR ELEVATION,
NORTH-EAST FACING.

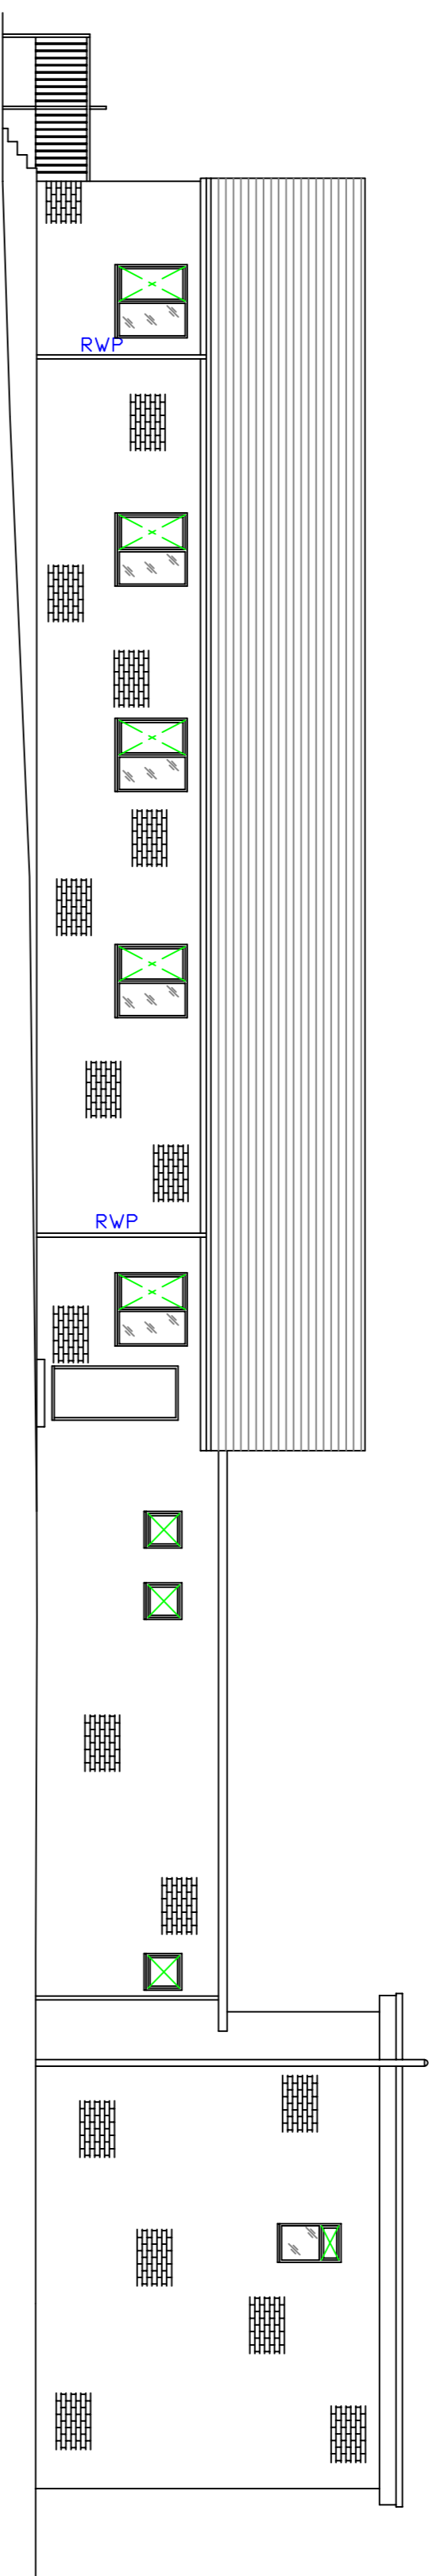

PROPOSED SIDE ELEVATION,
NORTH-WEST FACING.

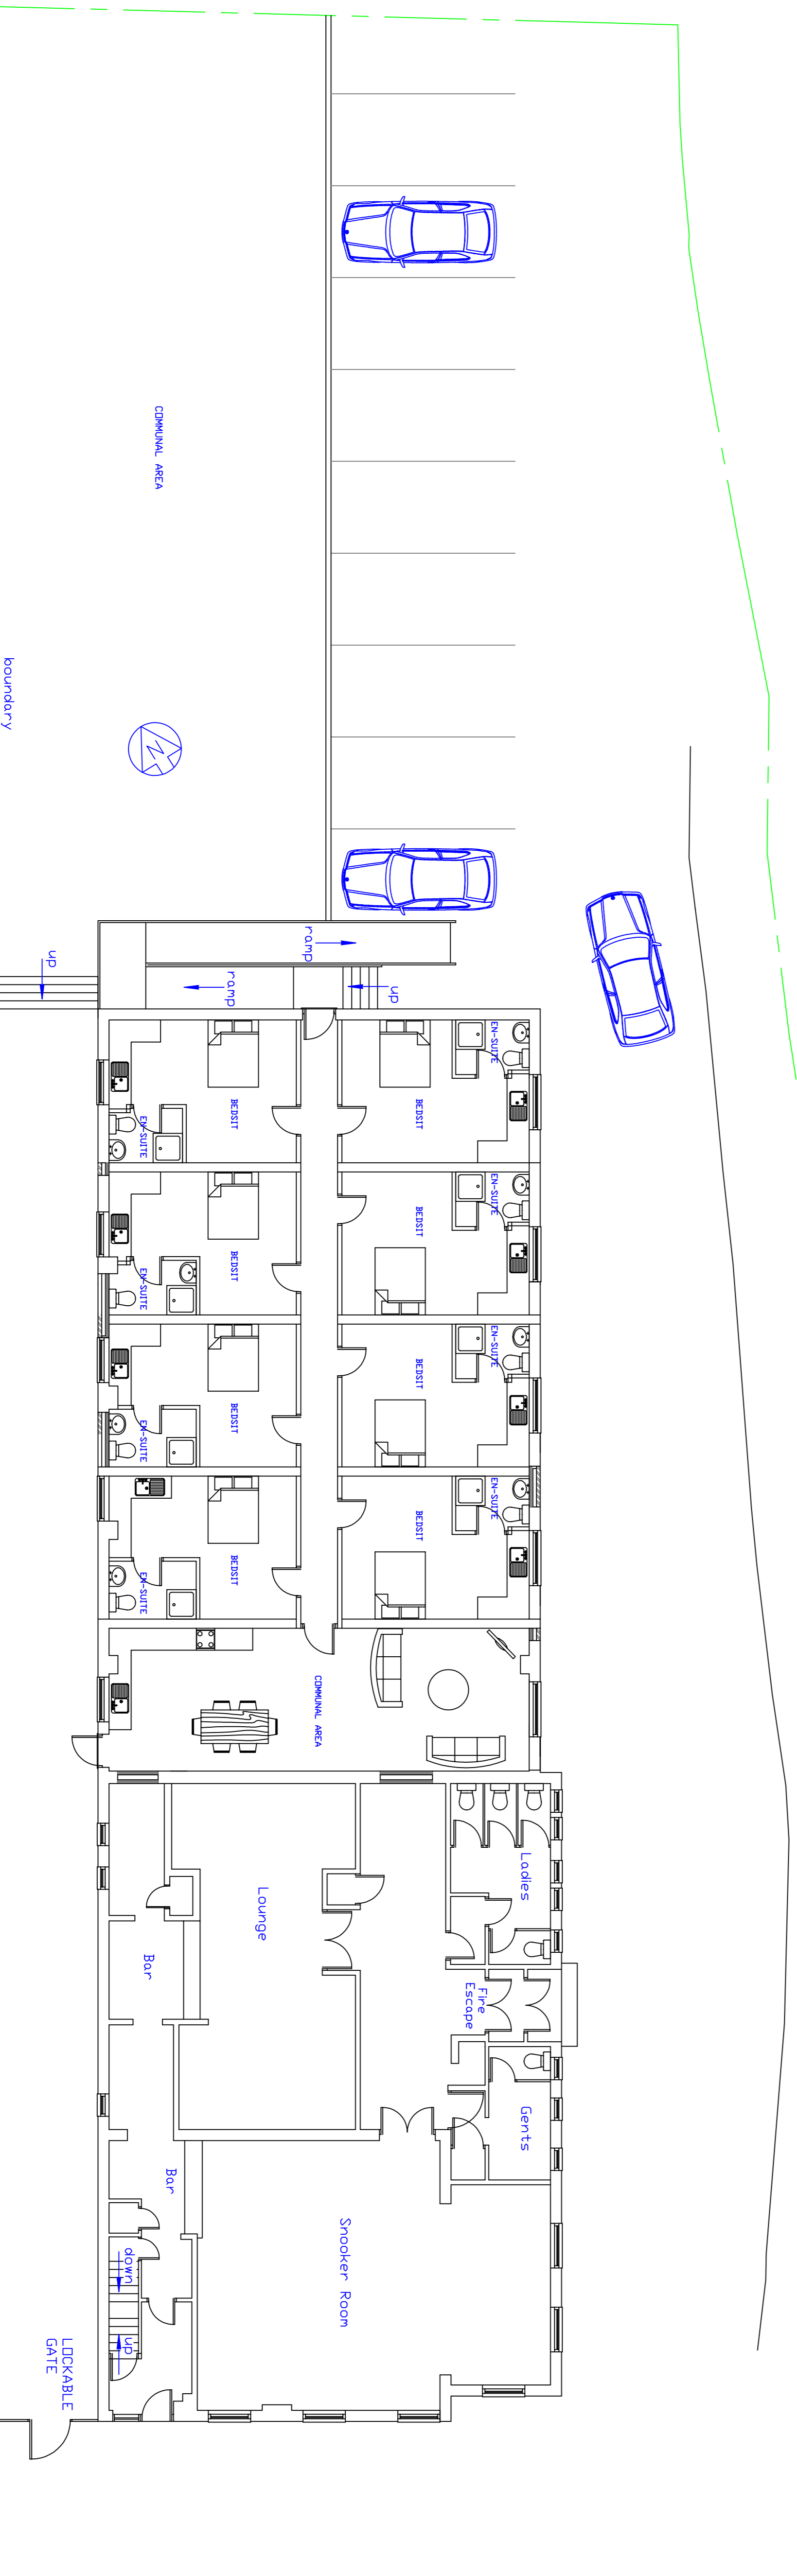


PROPOSED GROUND FLOOR PLAN.

DO NOT SCALE
THIS DRAWING IS COPYRIGHT ©

NOTES

REVISION

 

DESIGN
28, Lovess Wong
Southwell
Notl's
NG25 0JS
TEL : 01636 819111 MOBILE : 07771 675788
E-MAIL: ecodesignplanning@aol.com

CLIENT

Mr. R. Morley

PROJECT

Great Houghton
Working Mens Club
High Street
Great Houghton
Barnsley, S72 0AB

TITLE

Proposed Change of Use
From Concert Room
to HMDI.
Proposed

DRAWN BY

G. O'Shea

CHECKED BY

AI

SCALE

1:100 18/07/15 GHW3-002

DATE

18/07/15

DWG No.

GHW3-002

REV