


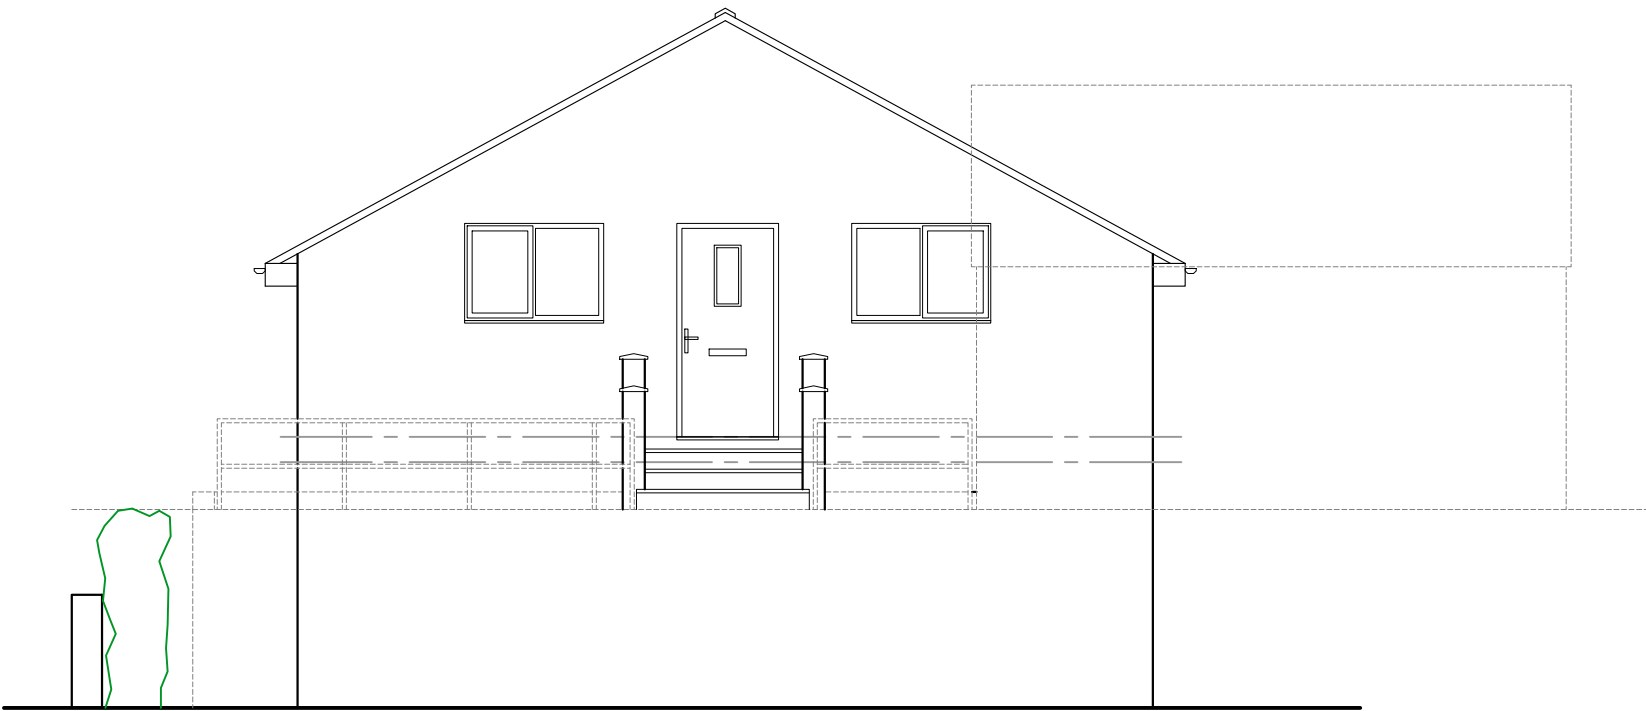

EXISTING NORTH ELEVATION

SCALE 1:50



EXISTING SOUTH ELEVATION

SCALE 1:50




EXISTING NORTH ELEVATION - ENTRANCE LEVEL

SCALE 1:50



EXISTING WEST ELEVATION

SCALE 1:50

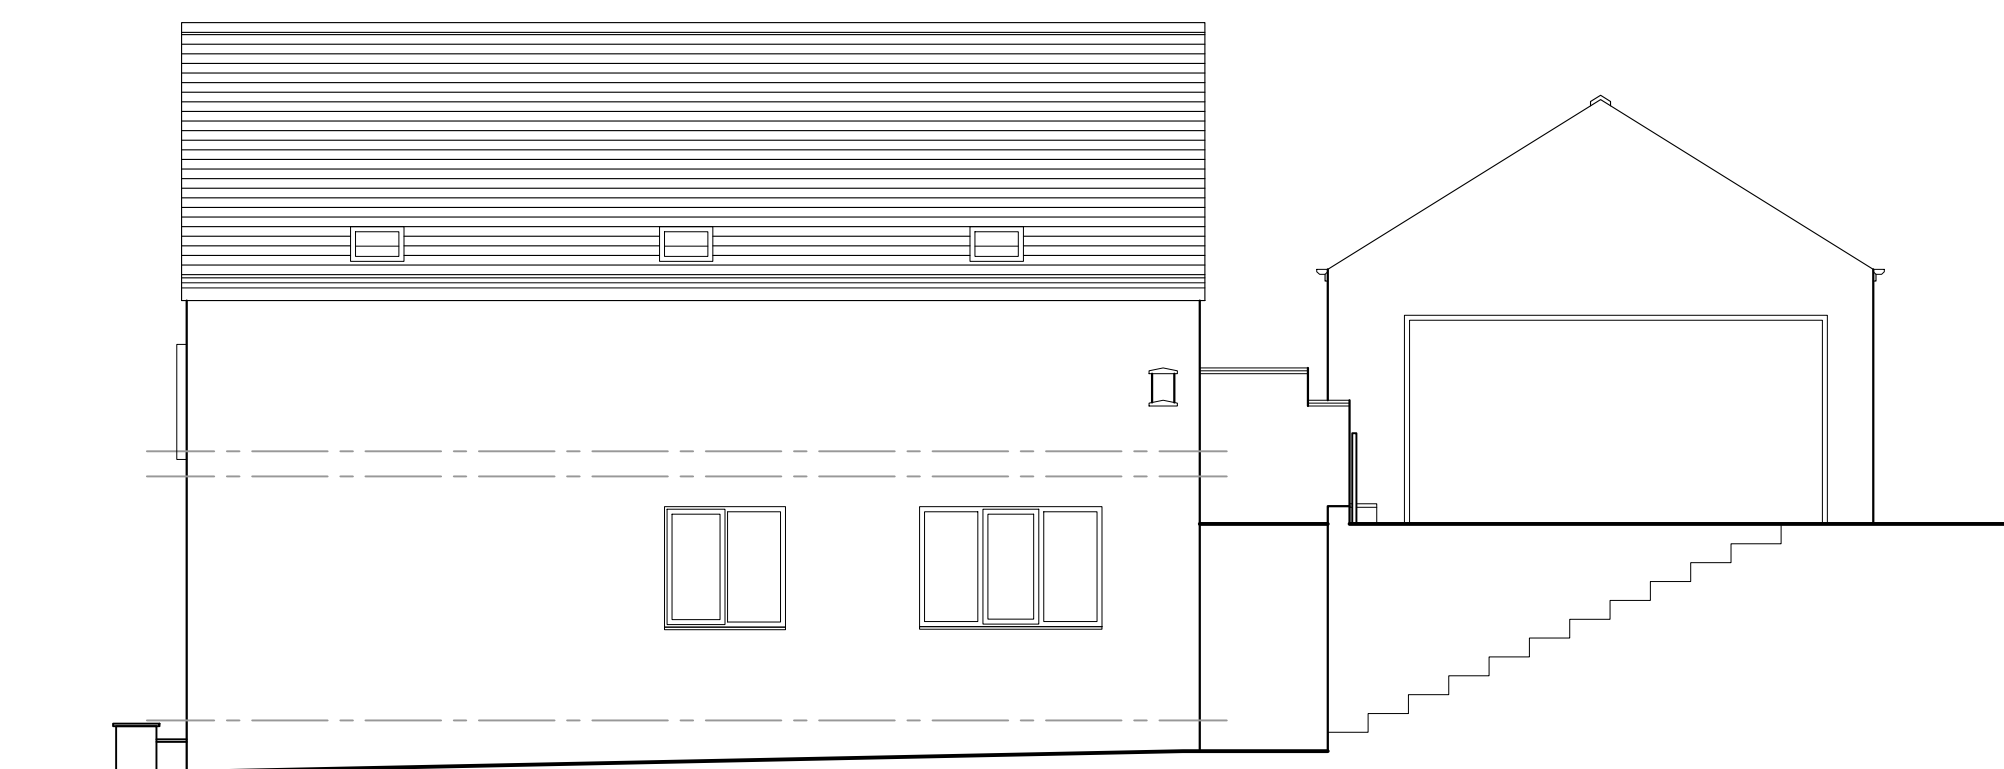

EXISTING EAST ELEVATION

SCALE 1:50

Rev. Amendment		Date
-		-
JUST ARCHITECTURE Design & Development to the limits you set. Tel - 07879 288051		
PROJECT	53 Old Mill Lane Thurgoland, Sheffield S35 7EG	
DRAWING TITLE	Existing Elevations	
DRAWING No.	681/04/01	REVISION -
SCALE A1 1:50	SCALE A3 1:100	DATE May 2026
EXISTING		