





PROPOSED REAR ELEVATION
SCALE 1:100

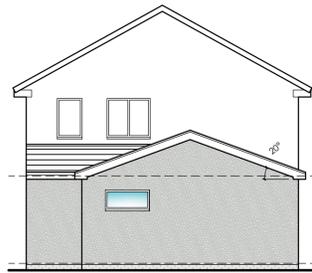


PROPOSED SIDE ELEVATION
SCALE 1:100




PROPOSED FRONT ELEVATION
SCALE 1:100

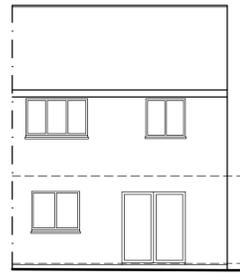


EXISTING REAR ELEVATION
SCALE 1:100

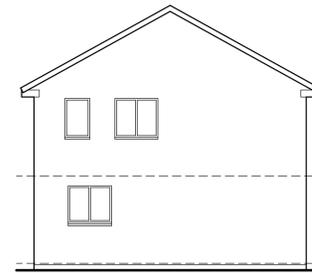


EXISTING SIDE ELEVATION
SCALE 1:100

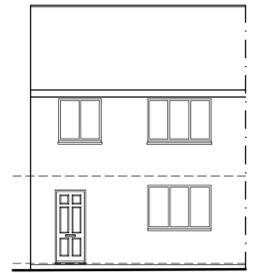


EXISTING FRONT ELEVATION
SCALE 1:100

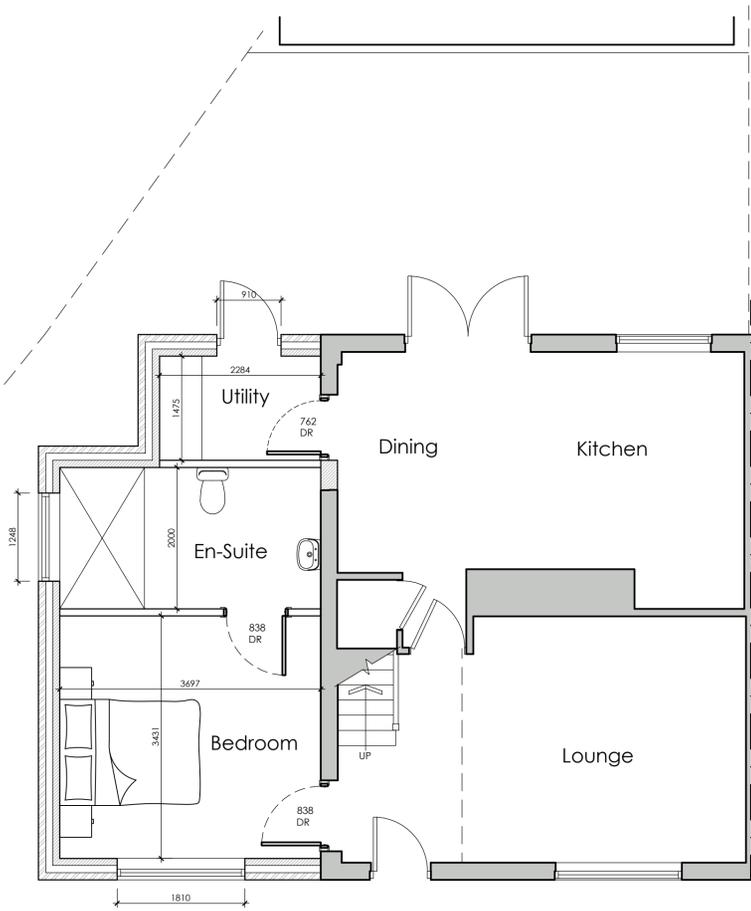


PROPOSED GROUND FLOOR PLAN
SCALE 1:50

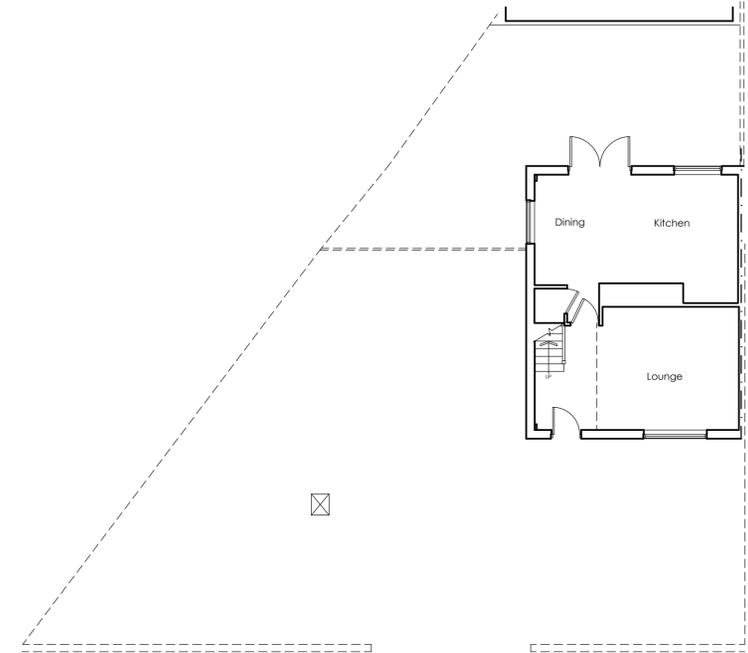

EXISTING GROUND FLOOR PLAN
SCALE 1:100

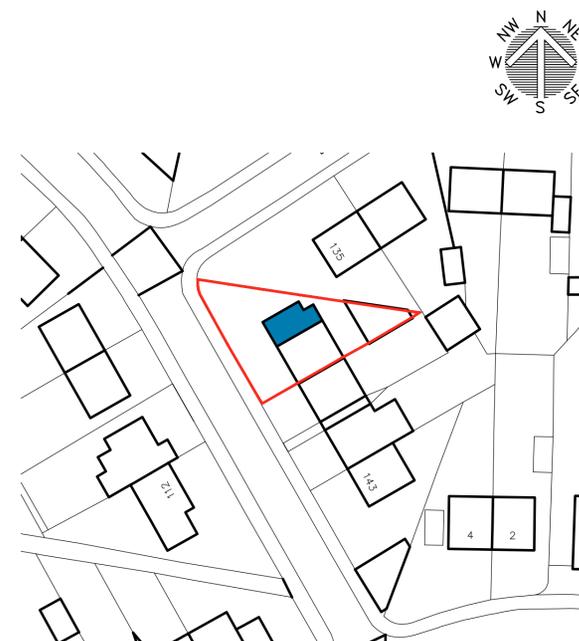

BLOCK PLAN
SCALE 1:500

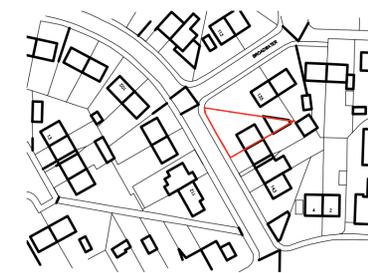

LOCATION PLAN
SCALE 1:1250



 White Agus Architectural Services			OFFICE ONE, DRILL HALL, 11 EASTGATE, BARNSELEY, S70 2EU			Phone: 01226 208482 Email: info@whiteagus.co.uk Web: www.whiteagus.co.uk		
Project: PROPOSED WORKS AT 137 BROADWATER, ROTHERHAM, S63 8ER				Client: EMMA MORLEY				
Drawing Title: PLANS AND ELEVATIONS OPTION 02				Date: MAY 2024	Scale: 1:50 & 1:100 @ A1			
				Ref: 24-037	Dwg. No: 02	Rev.		
Date	Suffix	Description	Date	Suffix	Description			