

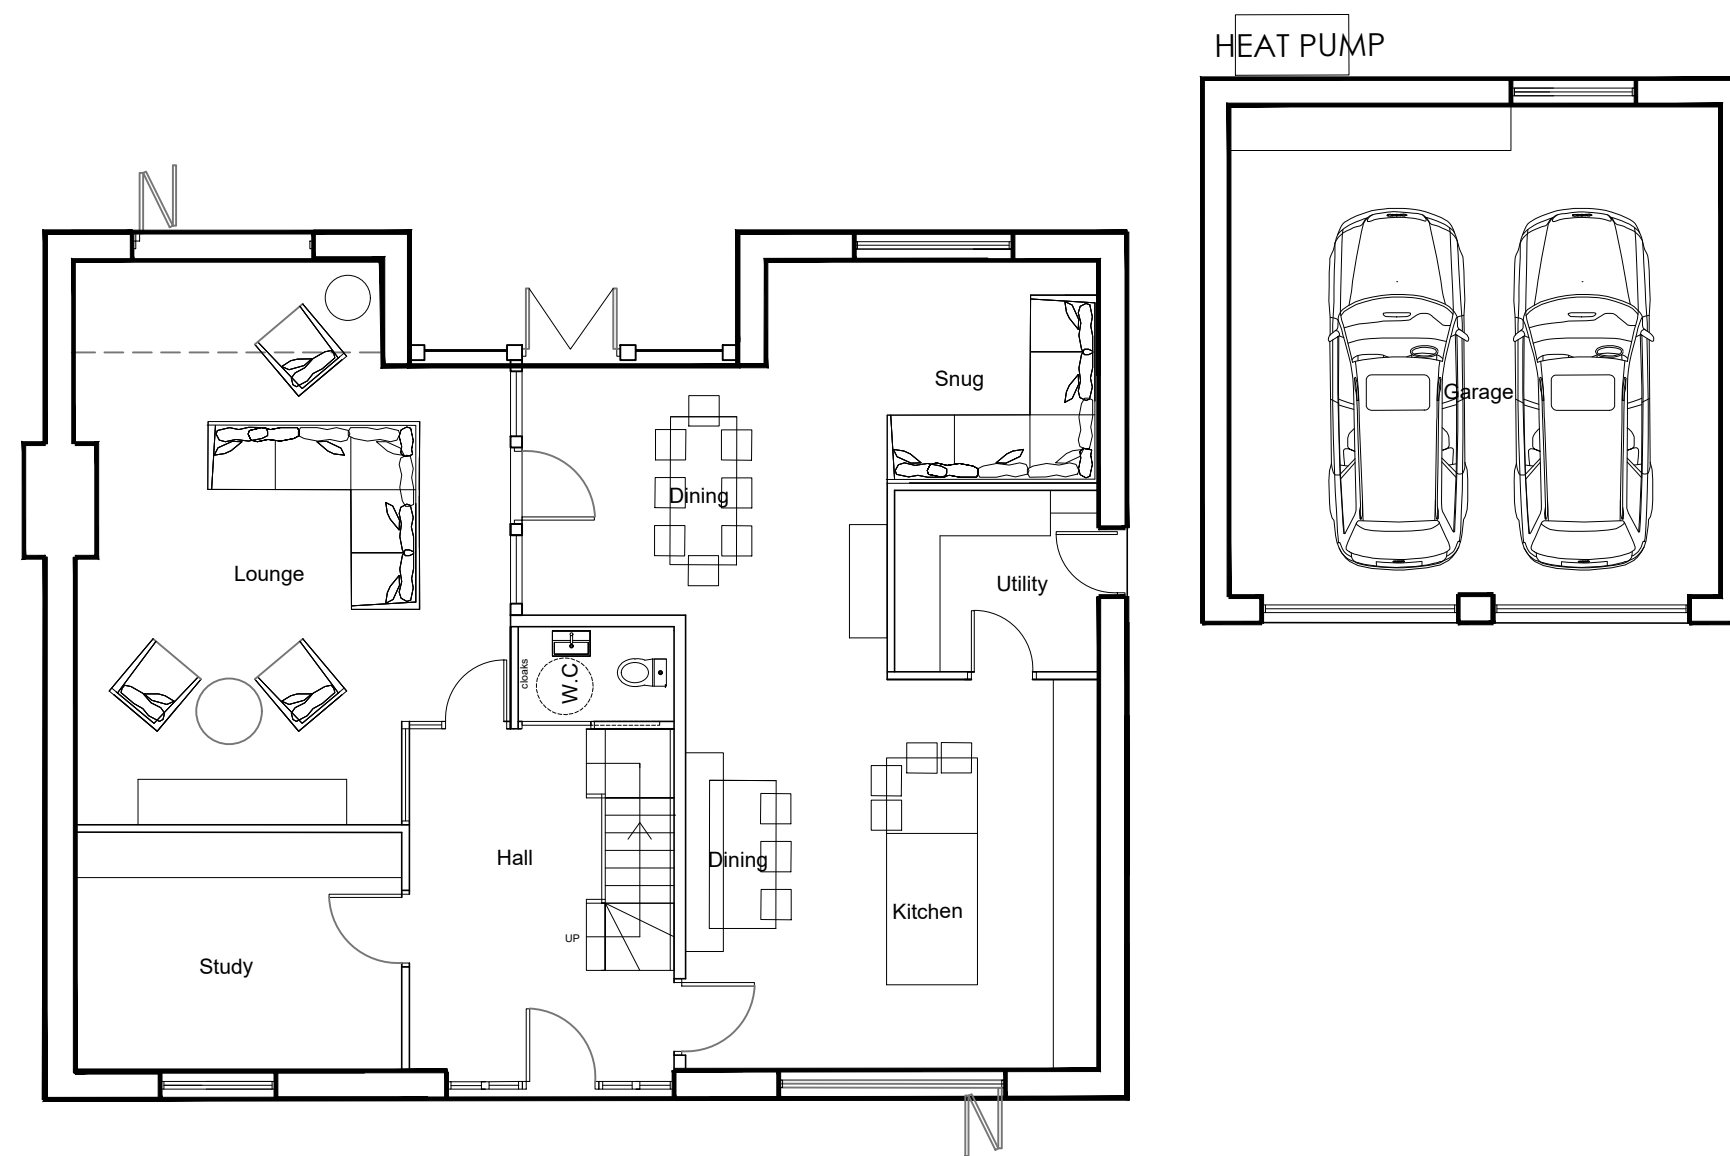


NOTE: ALL DIMENSIONS SHOWN ARE PROVISIONAL DIMENSIONS ONLY & SHOULD NOT BE READ AS EXACT MEASUREMENTS. THESE MAY NEED TO BE ALTERED DUE TO SITE CONSTRAINTS/ INSPECTION


THE DRAWINGS AND DESIGN ARE THE COPYRIGHT OF L'ARCHE DEVELOPMENTS YORKSHIRE LTD & SHOULD NOT BE RE-PRODUCED WITHOUT PRIOR PERMISSION

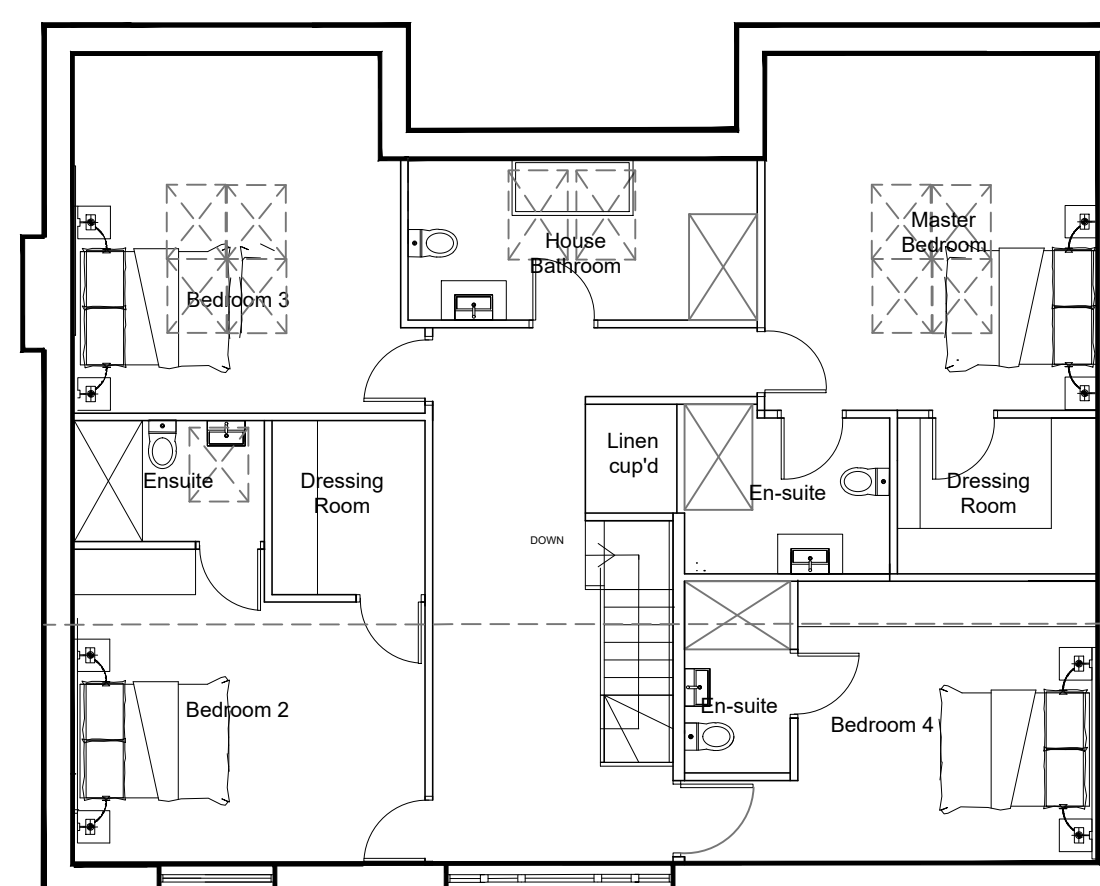

PLOT 6 - Ground Floor Plan

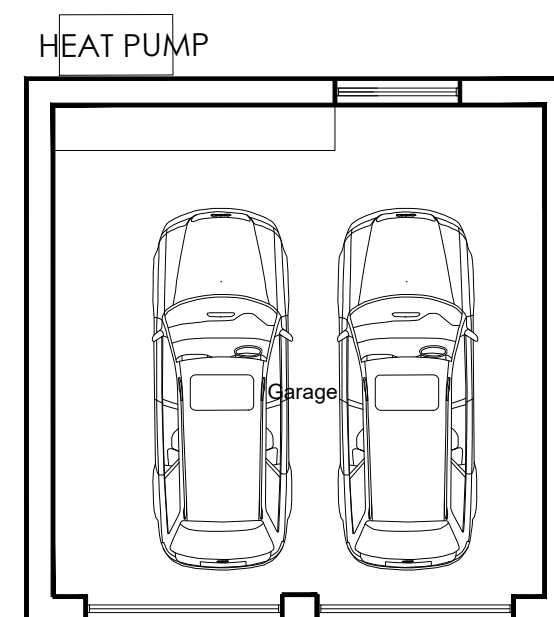


PLOT 6 - First Floor Plan

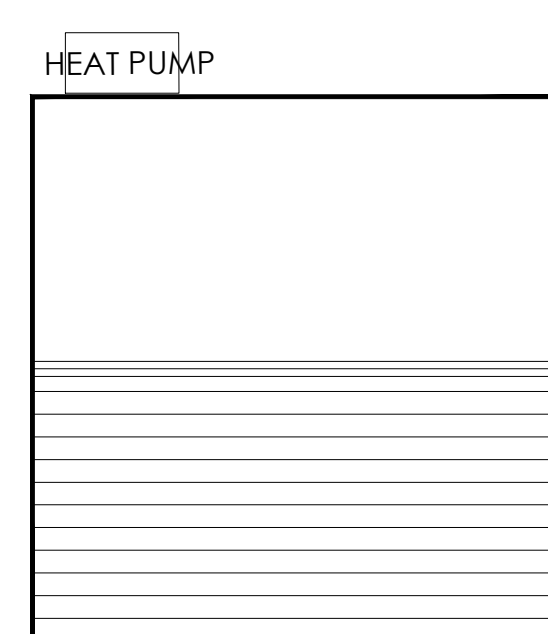

Plot 6 North East Elevation

PLOT 7 - North East Elevation

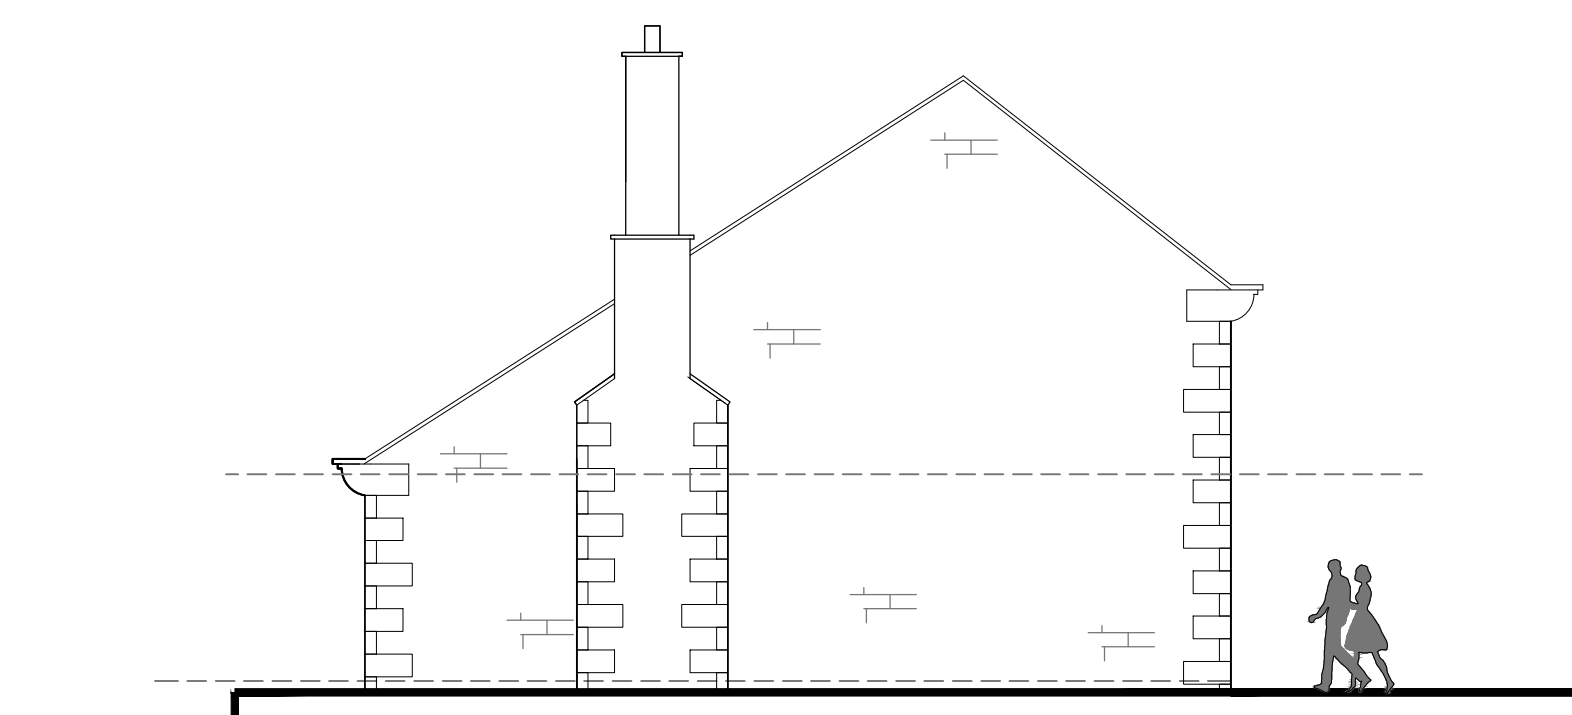


PLOT 6 - North West Elevation



PLOT 7 - South West Elevation

Plot 6 South West Elevation

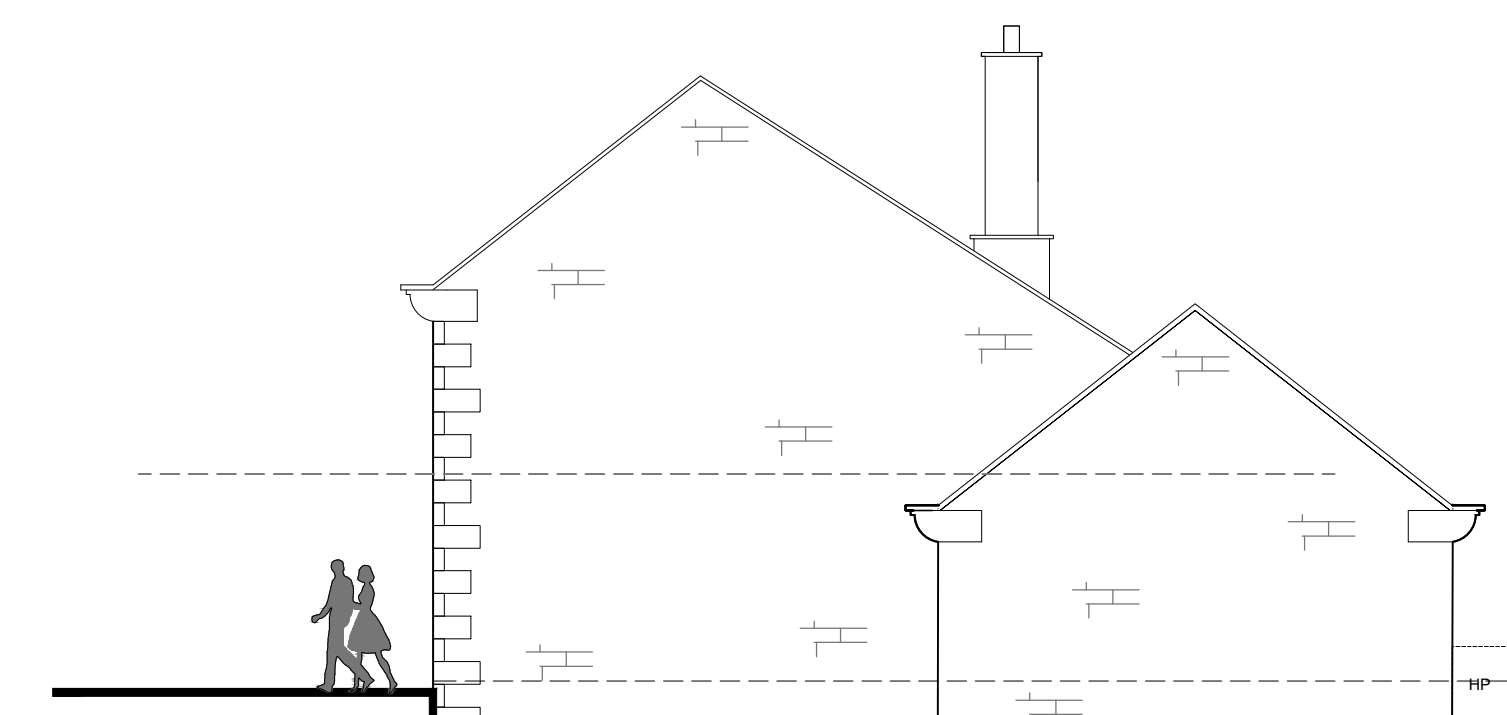

PLOT 6 - South East Elevation

DRAWING DESCRIPTION

PLANNING

PLOT 6 PLANS & ELEVATIONS

JOB TITLE

ROYD MOOR HOUSE FARM

CLIENT
KINGSMAN HOMES

DRAWN BY		SCALE 1:100@ A1	
DATE	MAY 2025	DRAWING NO.	REVISION
CHECKED		2036/00-52	A



L'Arche Developments (Yorkshire) Ltd
12 Manor Road
Farnley Tysoe
HD6 6LL
mail@larchedevlopments.co.uk
Company Reg:8145584 VATreg: 345628355